


APPENDIX A: BART ALTERNATIVE PLAN AND PROFILES

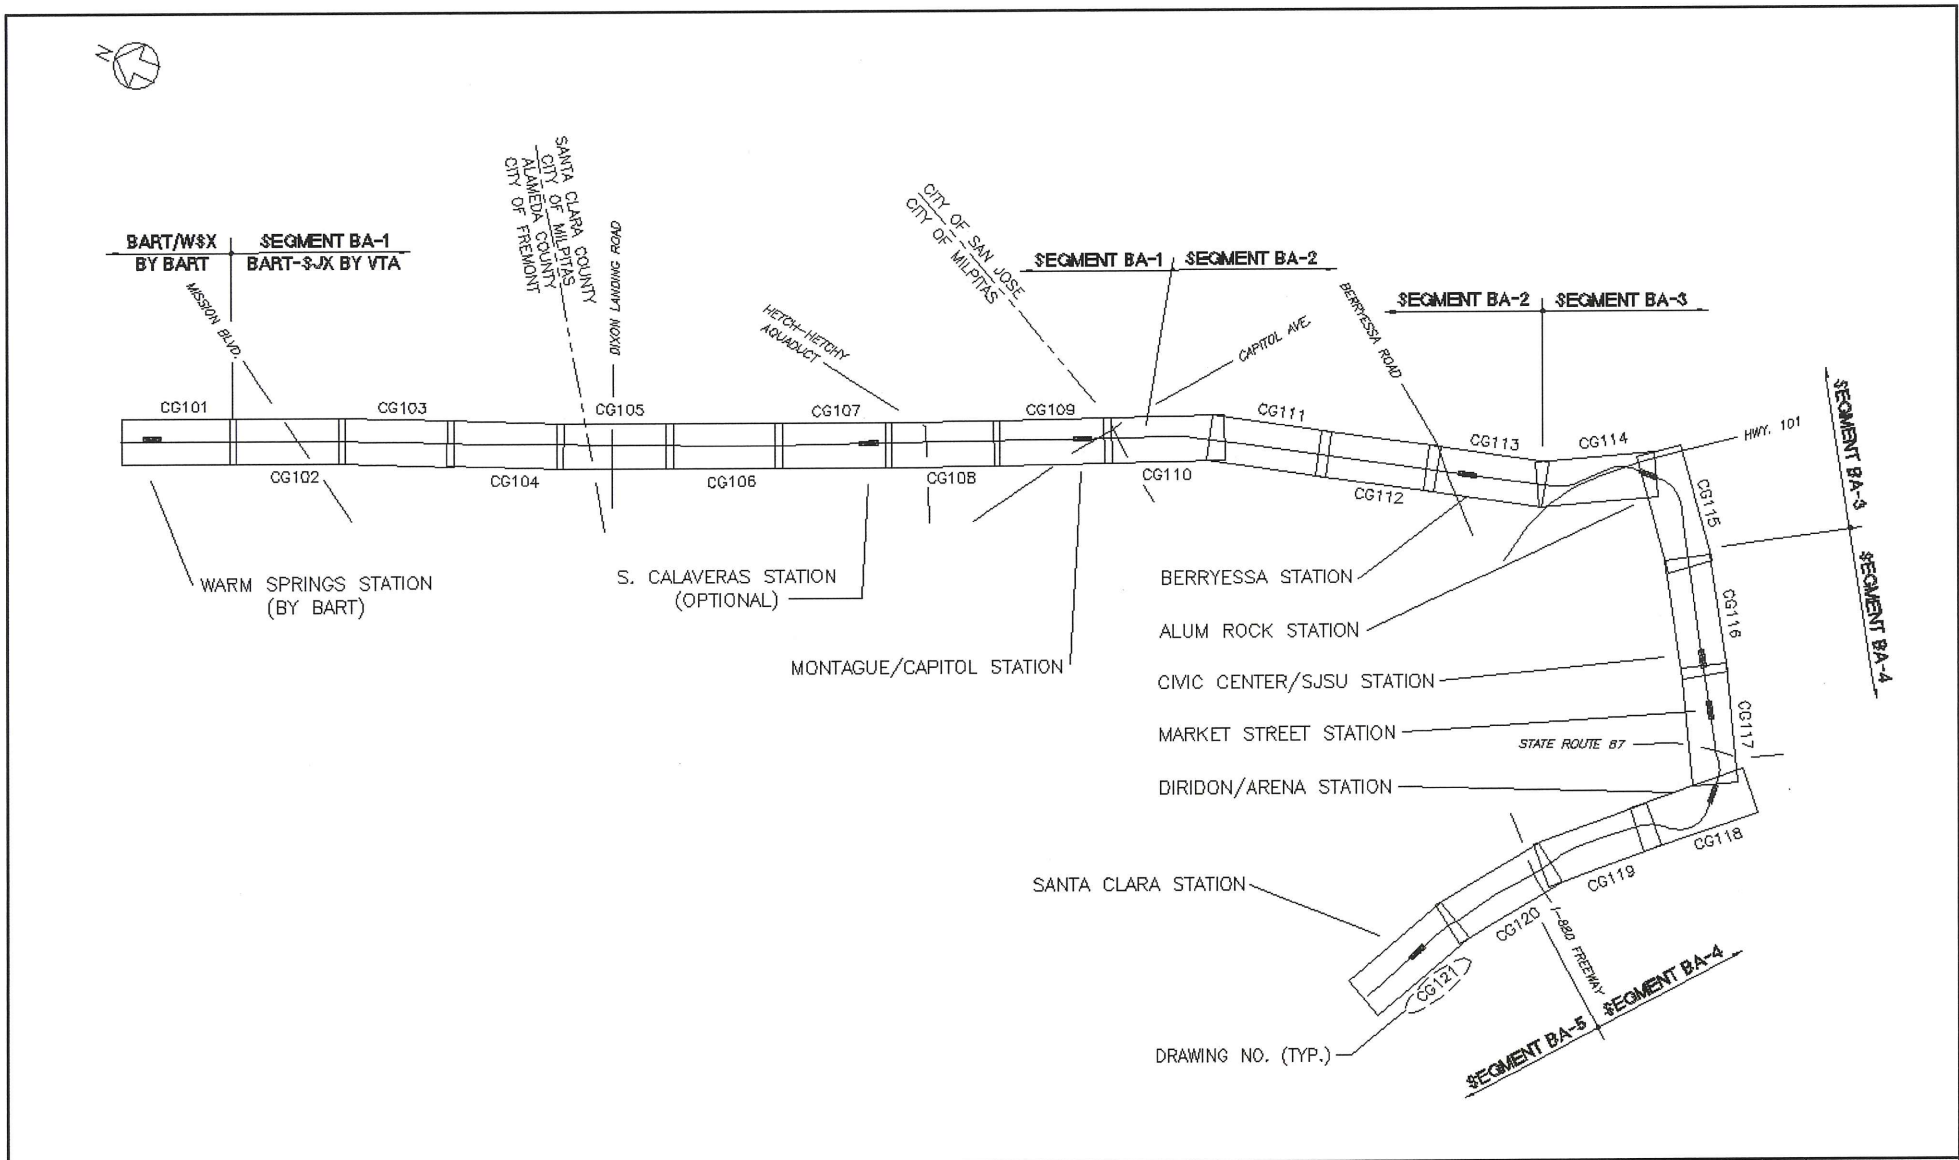

				APPROVED FOR BR PURPOSES:	DESIGNED BY Y. FELIX			SILICON VALLEY RAPID TRANSIT CORRIDOR		ISSUED DATE 28JJA03
					DRAWN BY A. FRITZKER			BART - BUILD ALTERNATIVE		SCALE NONE
					CHECKED BY			PLAN AND PROFILE		ISSUED FILE NO. CGX000.DWG
				VIA DATE SUBMITTED	APPROVED BY D. MINISTER	KEY PLAN		DWG NO. CGX000	REV 0	PAGE NO.
REV.	DATE	BY	SUB	APP	DESCRIPTION	DATE 25NO02				


FIGURE A-1

INDEX OF DRAWINGS

FIGURE NO.	DWG. NO.	TITLE	FIGURE NO.	DWG. NO.	TITLE	FIGURE NO.	DWG. NO.	TITLE
GENERAL								
A-1	CGX000	PLAN AND PROFILE KEY PLAN	A-21	GG109A	PLAN AND PROFILE UPRR LOCOMOTIVE WYE LOCATION MILPITAS OPTION, SHEET 9A	A-41	CG119	PLAN AND PROFILE SHEET 19
A-2	CGX002	INDEX OF DRAWINGS	A-22	CG110	PLAN AND PROFILE SHEET 10	A-42	CG120	PLAN AND PROFILE SHEET 20
CIVIL								
A-3	CG101	PLAN AND PROFILE SHEET 1	A-23	CG111	PLAN AND PROFILE SHEET 11	A-43	CG121	PLAN AND PROFILE SHEET 21
A-4	CG101A	PLAN RELOCATED TRACK RAIL-TRUCK TANK CAR TRANSFER FACILITY - SHEET 1A	A-24	CG112	PLAN AND PROFILE SHEET 12	A-44	CG122	PLAN AND PROFILE SHEET 22
A-5	CG102	PLAN AND PROFILE SOUTH OF WARM SPRINGS RAIL RIGHT-OF-WAY OPTION, SHEET 2	A-25	CG113	PLAN AND PROFILE SHEET 13	A-45	CG121A	PLAN AND PROFILE LOWERED PROFILE FOR FUTURE AIRPORT CONNECTION OPTION, SHEET 21A
A-6	CG102A	PLAN AND PROFILE SOUTH OF WARM SPRINGS EAST OF RAIL RIGHT-OF-WAY OPTION, SHEET 2A	A-26	CG114	PLAN AND PROFILE ALLUM ROCK STATION US 101/DIAGONAL OPTION, SHEET 14	ELECTRICAL		
A-7	CG102B	PLAN AND PROFILE WARREN AVENUE BART AT-GRADE OPTION, SHEET 2B	A-27	CG114B	PLAN ALLUM ROCK STATION US 101/DIAGONAL OPTION, SHEET 14B	A-46	E211	PROPOSED BULK STATION/ SWITCHING STATION #1 ABEL ST. - MILPITAS
A-8	CG102C	PLAN AND PROFILE WARREN AVENUE BART AERIAL OPTION, SHEET 2C	A-28	CG115	PLAN AND PROFILE ALLUM ROCK STATION US 101/DIAGONAL OPTION, SHEET 15	A-47	E212	PROPOSED BULK STATION/ SWITCHING STATION #2 MABURY ROAD - SAN JOSE
A-9	CG103	PLAN AND PROFILE SHEET 3	A-29	CG113A	PLAN AND PROFILE ALLUM ROCK STATION RAILROAD/28th STREET OPTION, SHEET 13A	A-48	E213	PROPOSED BULK STATION/ SWITCHING STATION #3 NEWHALL ST. - SAN JOSE
A-10	CG103A	PLAN UPRR LOCOMOTIVE WYE LOCATION FREMONT OPTION, SHEET 3A	A-30	CG114A	PLAN AND PROFILE ALLUM ROCK STATION RAILROAD/28th STREET OPTION, SHEET 14A			
A-11	CG104	PLAN AND PROFILE SHEET 4	A-31	CG115A	PLAN AND PROFILE ALLUM ROCK STATION RAILROAD/28th STREET OPTION, SHEET 15A			
A-12	CG104A	ROADWAY PLAN AND PROFILE KATO ROAD SHEET 4A	A-32	CG118A	PLAN AND PROFILE ALLUM ROCK STATION RAILROAD/28th STREET OPTION, SHEET 16A			
A-13	CG105	PLAN AND PROFILE DIXON LANDING ROAD BART AERIAL OPTION, SHEET 5	A-33	CG116	PLAN AND PROFILE SHEET 16			
A-14	CG105A	PLAN AND PROFILE DIXON LANDING ROAD BART RETAINED CUT OPTION, SHEET 5A	A-34	CG117	PLAN AND PROFILE CROSSOVER TRACK LOCATION WEST OF CMC PLAZA/SJSU STATION OPTION, SHT 17			
A-15	CG105B	PLAN AND PROFILE DIXON LANDING ROAD BART AT-GRADE OPTION, SHEET 5B	A-35	CG117A	PLAN AND PROFILE CROSSOVER TRACK LOCATION WEST OF MARKET STREET STATION OPTION, SHEET 17A			
A-16	CG105C	ROADWAY PLAN AND PROFILE DIXON LANDING ROAD BART AT-GRADE OPTION, SHEET 5C	A-36	CG118B	PLAN AND PROFILE DIRIDON / ARENA STATION NORTH OPTION, SHEET 18B			
A-17	CG106	PLAN AND PROFILE SHEET 6	A-37	CG118B	PLAN AND PROFILE DIRIDON / ARENA STATION NORTH OPTION, SHEET 18B			
A-18	CG107	PLAN AND PROFILE SHEET 7	A-38	CG117C	PLAN AND PROFILE DIRIDON / ARENA STATION SOUTH OPTION, SHEET 17C			
A-19	CG108	PLAN AND PROFILE SHEET 8	A-39	CG118C	PLAN AND PROFILE DIRIDON / ARENA STATION SOUTH OPTION, SHEET 18C			
A-20	CG109	PLAN AND PROFILE SHEET 9	A-40	CG119C	PLAN AND PROFILE DIRIDON / ARENA STATION SOUTH OPTION, SHEET 19C			

				APPROVED FOR BR PURPOSES:		DESIGNED BY V. FELIX		 <small>1000 WILSON AVENUE SUITE 1000 OAKLAND, CA 94612 PHONE (510) 419-9200 FAX (510) 419-5555</small>		 Valley Transportation Authority		SILICON VALLEY RAPID TRANSIT CORRIDOR		DATED DATE 12FE03	
				DRAWN BY V. FELIX		CHECKED BY				SCALE: NONE		CADD FILE NO. CGX002.DWG		REV. FILE NO.	
				VIA DATE		APPROVED BY D. MINISTER						DWG NO. CGX002		REV. FILE NO. 0	
				SUBMITTED		DATE 25NO02									
REV.	DATE	BY	APP.	DESCRIPTION											

FIGURE A-2

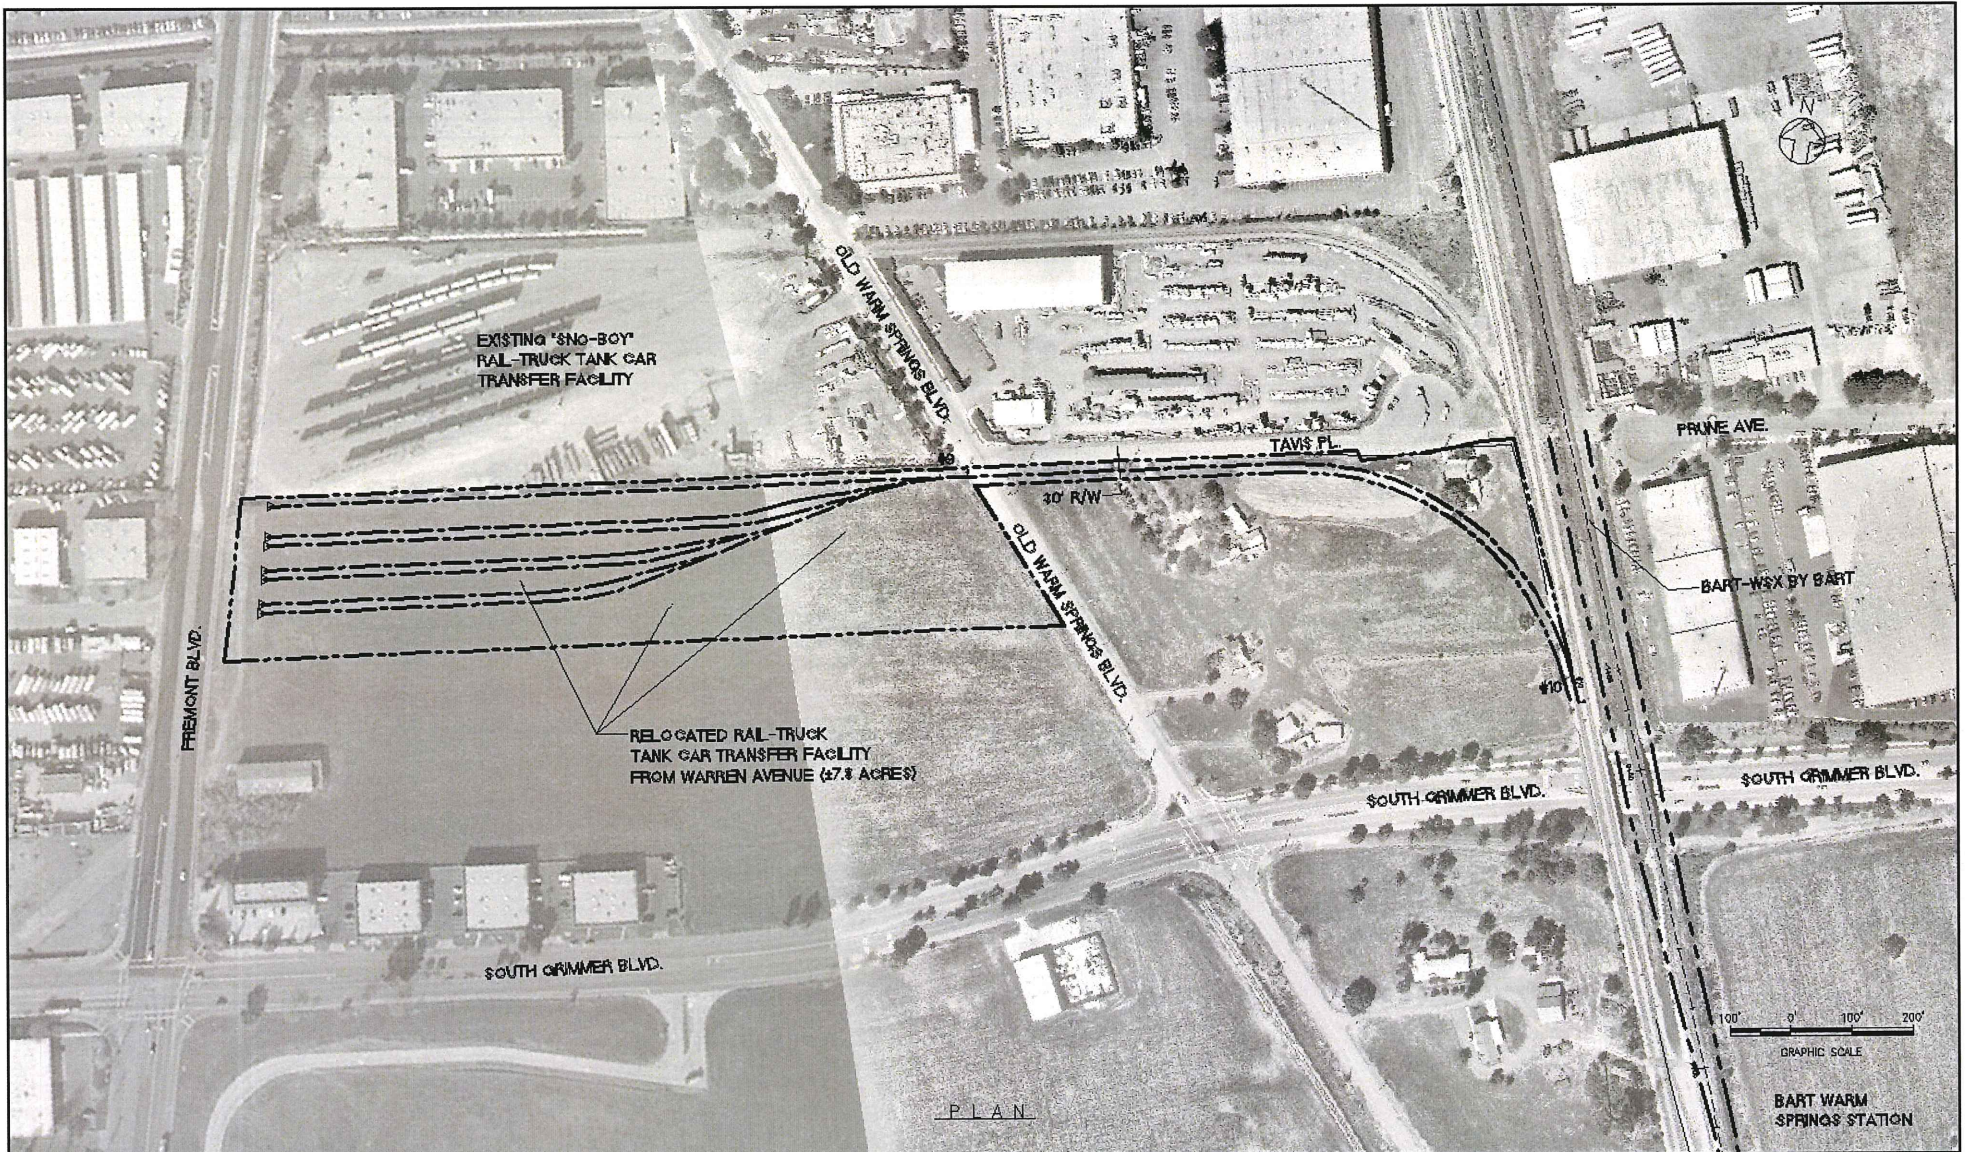

REV.	DATE	BY	SUB	APP	DESCRIPTION

APPROVED FOR
BR PURPOSES:

VIA DATE
SUBMITTED

DESIGNED BY
T. LUNA

DRAWN BY
V. FELIX

CHECKED BY
J. MAHER

APPROVED BY
D. MINISTER

DATE
25NO02

EARTH TECH

1200 WILSON BLVD., SUITE 1000
SAN JOSE, CA 95128
TEL: (415) 410-0000
FAX: (415) 410-0000


VTA SANTA CLARA
Valley Transportation Authority

SILICON VALLEY RAPID TRANSIT CORRIDOR



BART - BUILD ALTERNATIVE
P L A N
RELOCATED TRACK: RAIL-TRUCK TANK CAR
TRANSFER FACILITY - SHEET 1A

PROJECT NO.	20PE03
SCALE	1"=100'
DWG FILE NO.	CG101A.DWG
DWG NO.	CG101A
REV	
PAGE NO.	

FIGU

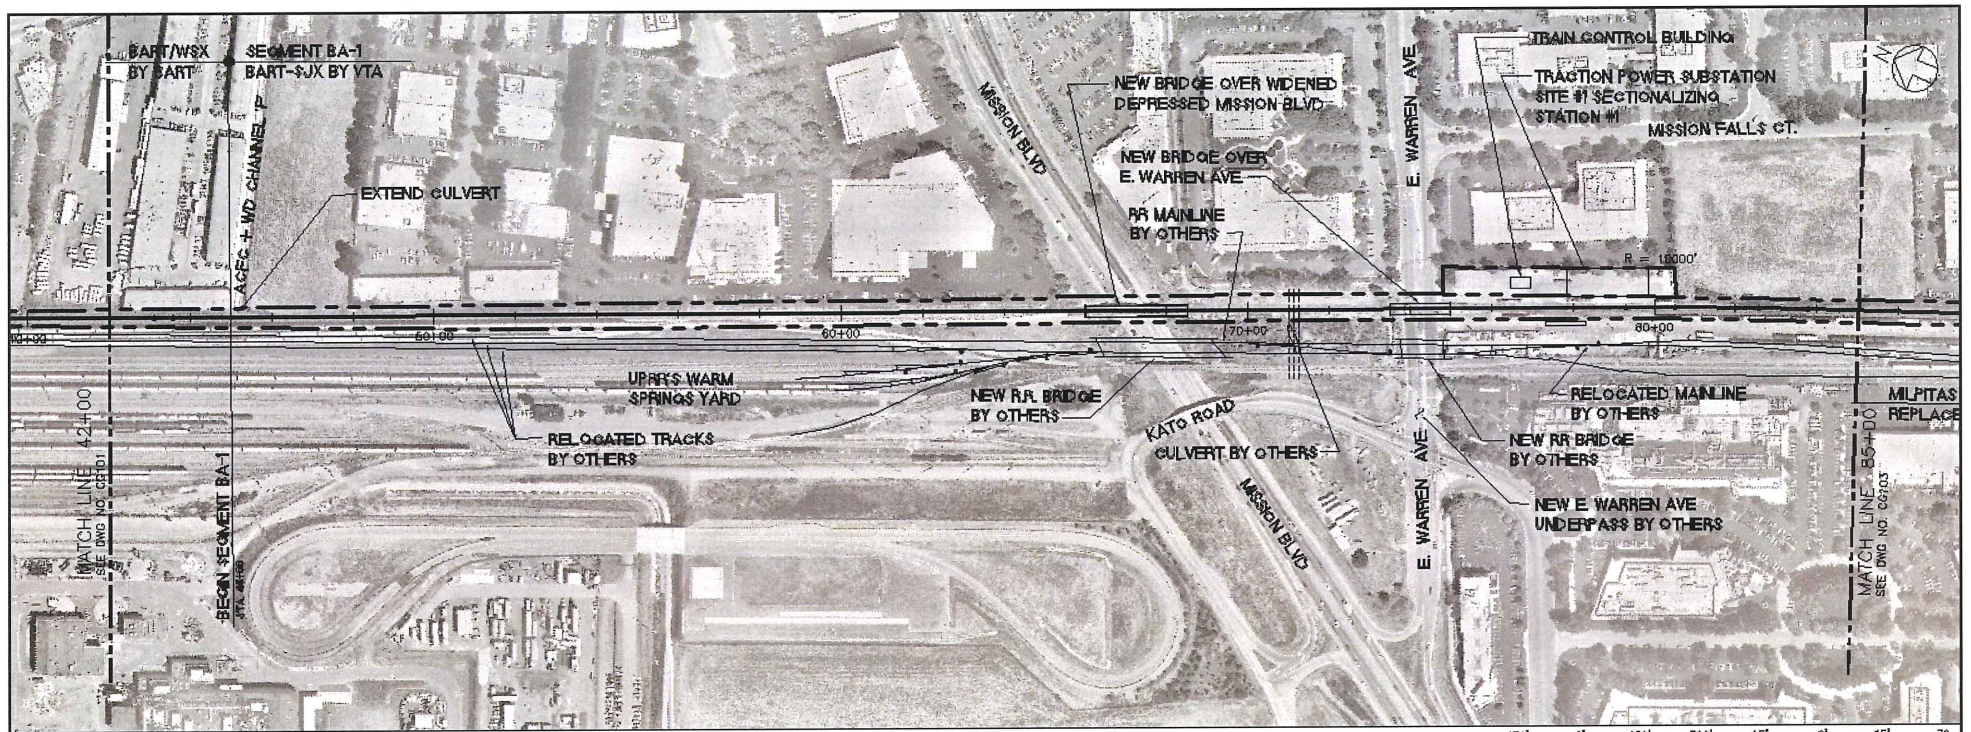

PLAN

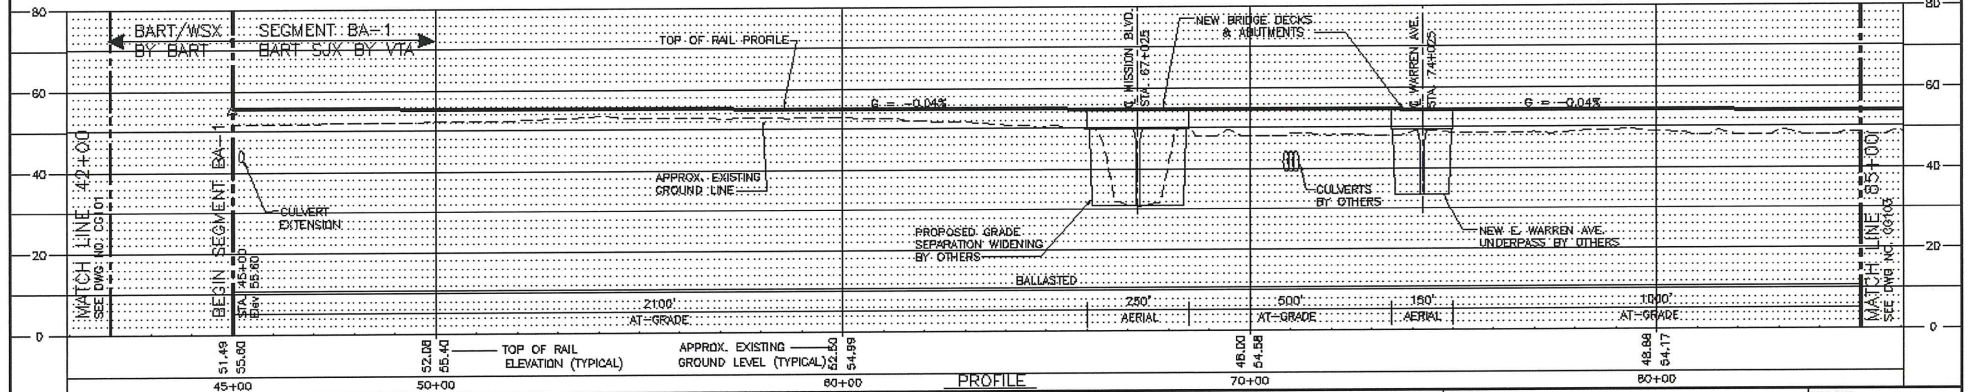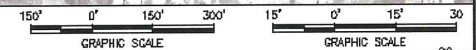

PROFILE

REV.	DATE	BY	SUB	APP	DESCRIPTION

APPROVED FOR BR PURPOSES:	DESIGNED BY T. LUNA
	DRAWN BY E. BEGGS
	CHECKED BY J. MAHER
VTA DATE	APPROVED BY O. MINISTER
SUBMITTED	DATE 25NO02


EARTH 5 TECH
 10000 N. 10th Street, Suite 100
 Portland, OR 97228
 Phone: 503-441-0000
 Fax: 503-441-0000

VTA VALLEY TRANSPORTATION AUTHORITY



SILICON VALLEY RAPID TRANSIT CORRIDOR
 BART - BUILD ALTERNATIVE
 PLAN AND PROFILE
 SOUTH OF WARM SPRINGS
 RAIL RIGHT-OF-WAY OPTION; SHEET 2

GRID DATE	20FE03
SCALE	1"=150'H; 1"=15'V
GRID FILE NO.	CG102.DWG
DWG NO.	CG102
REV	C
DATE	

FIGURE A-5

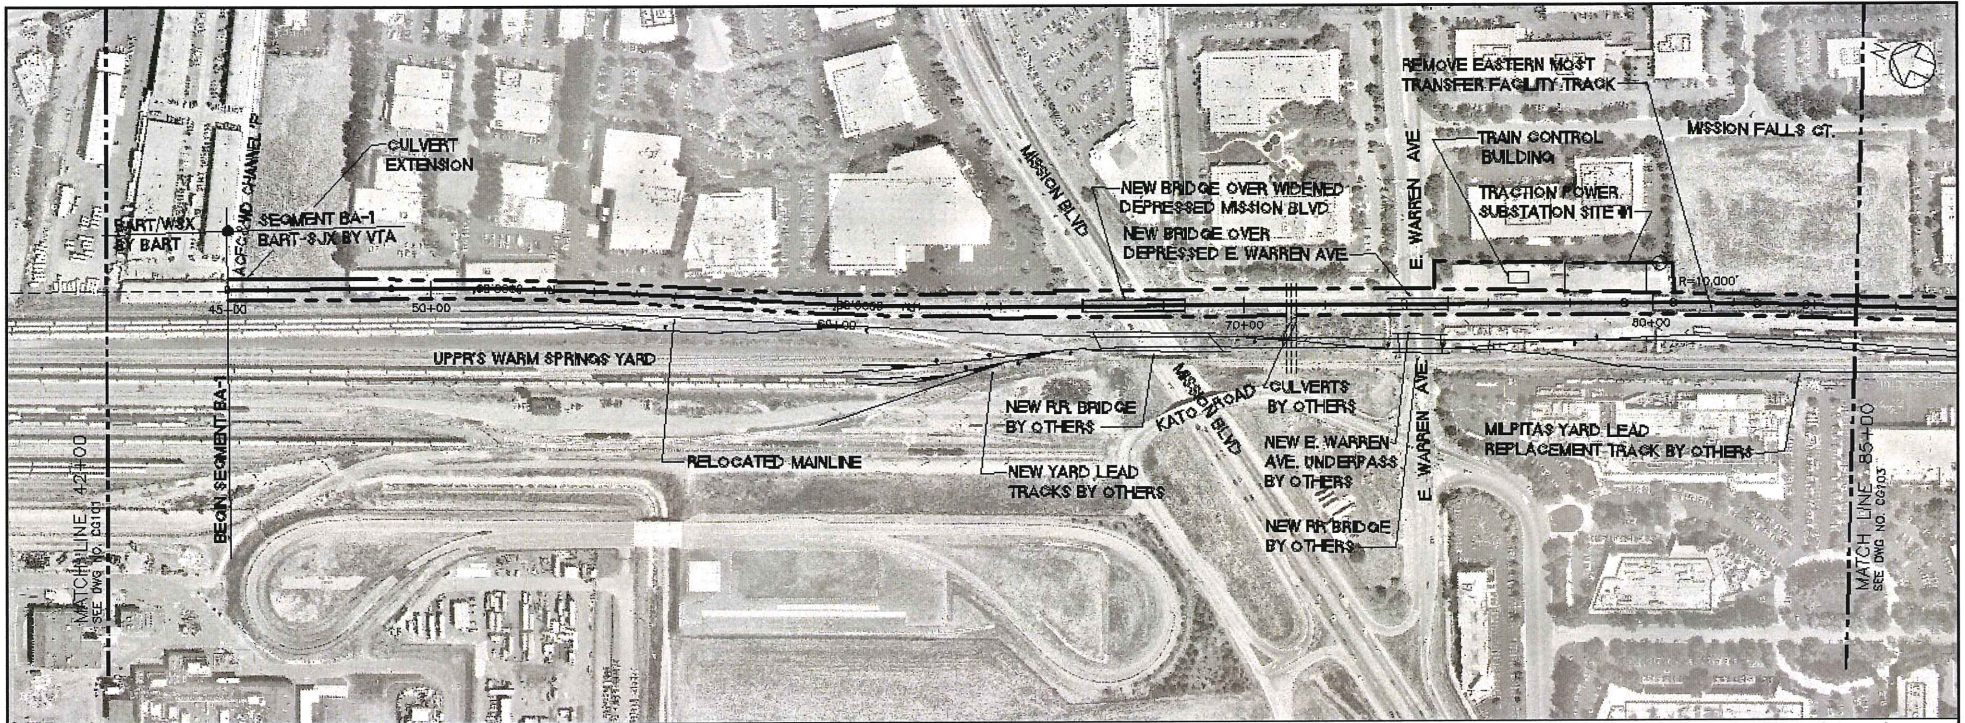


PLAN

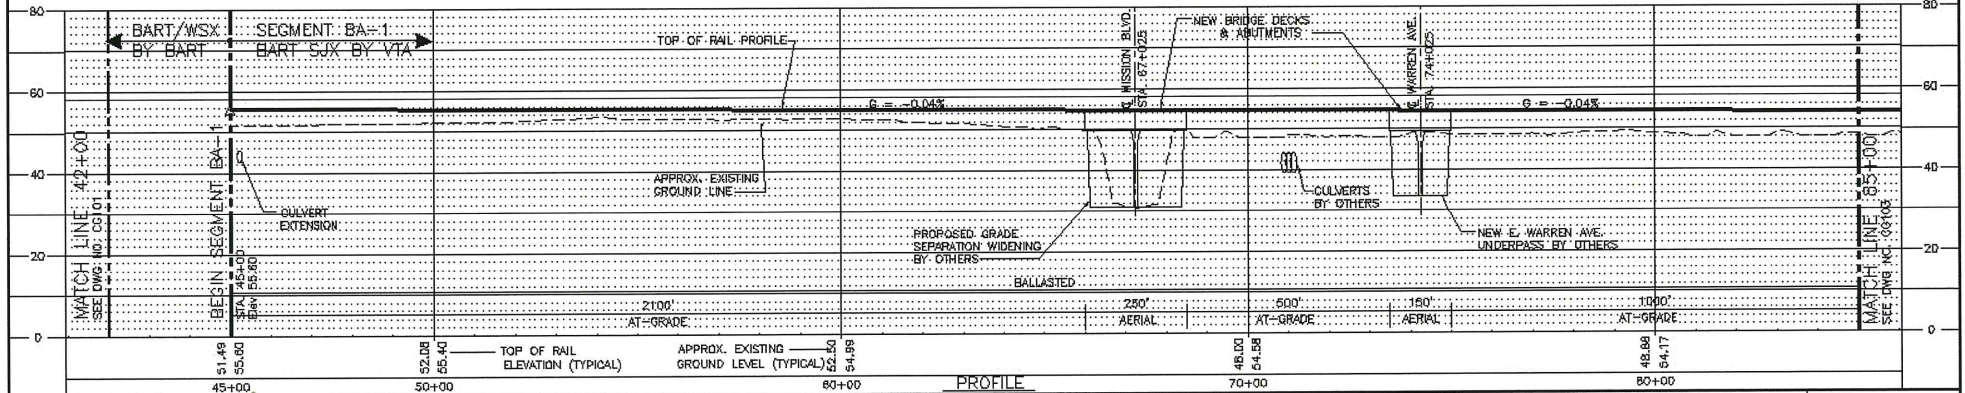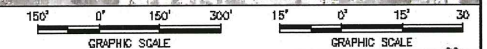



PROFILE

	APPROVED FOR DR PURPOSES:	DESIGNED BY T. LUNA			SILICON VALLEY RAPID TRANSIT CORRIDOR BART - BUILD ALTERNATIVE PLAN AND PROFILE SOUTH OF WARM SPRINGS EAST OF RAIL RIGHT-OF-WAY OPTION, SHEET 2A	CAD DATE 28FEO3
		DRAWN BY E. BEGGS			SCALE: 1"=150'H; 1"=15'V	DWG FILE NO. CG102A.DWG
		CHECKED BY J. MAHER				DWG NO. CG102A
		APPROVED BY D. MINISTER				REV. PAGE NO. A
REV.	DATE	BY	APP.	DESCRIPTION	SUBMITTED	DATE
					25NO02	

FIGURE A-6

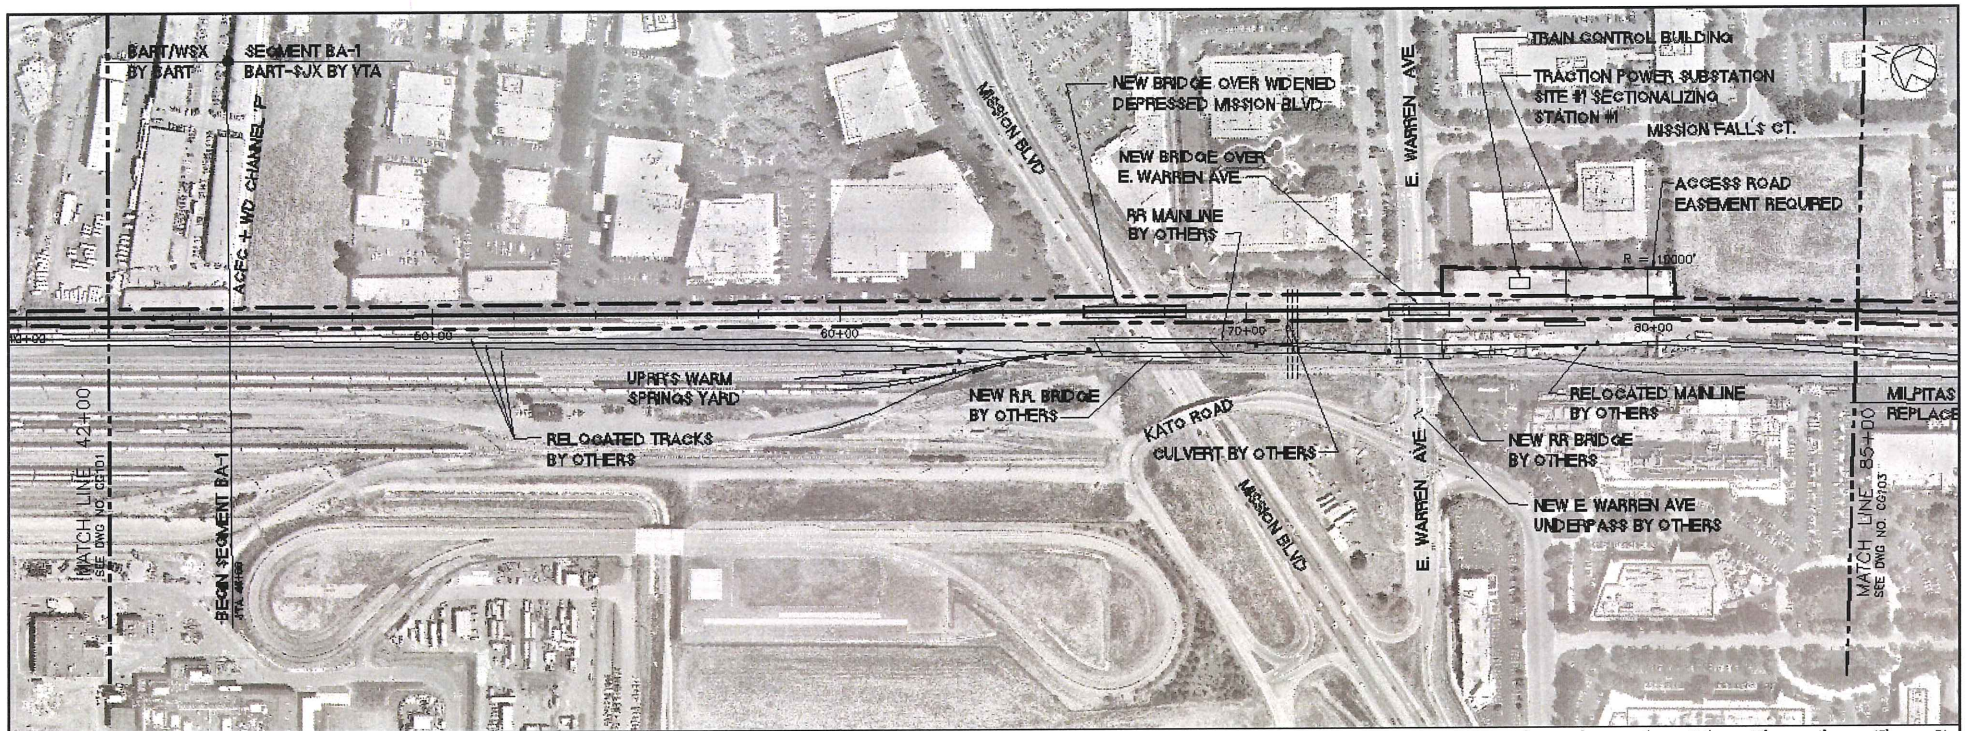

PLAN

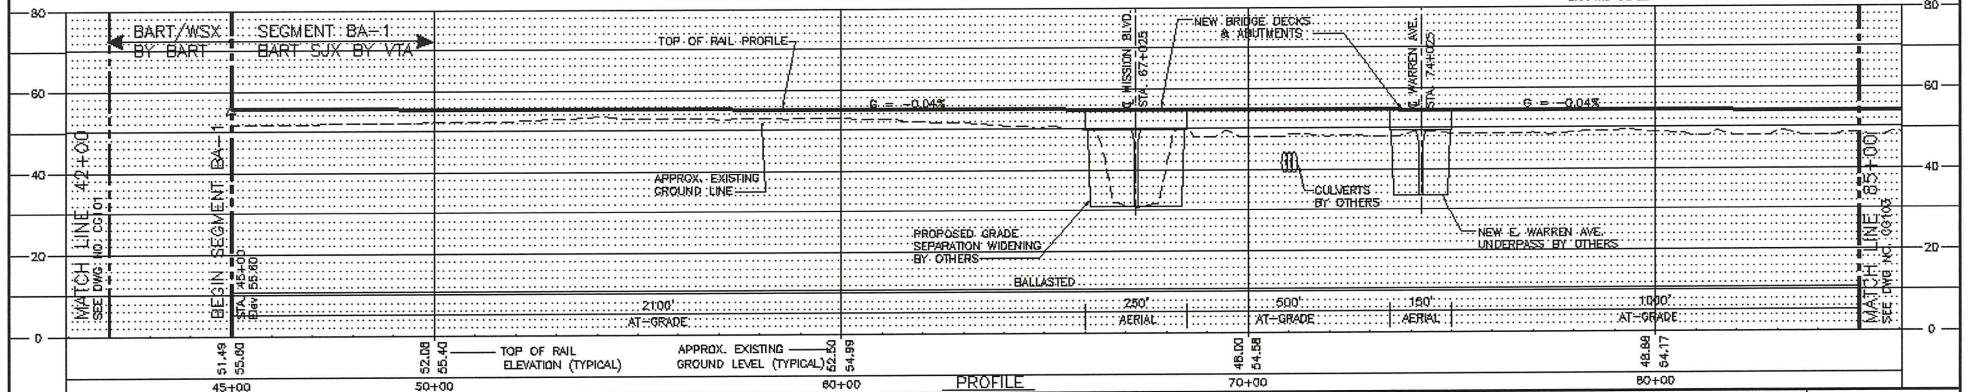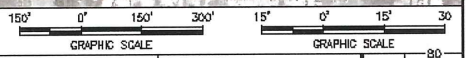

PROFILE

REV.	DATE	BY	SUB	APP	DESCRIPTION

APPROVED FOR BR PURPOSES:		DESIGNED BY T. LUNA
VTA DATE SUBMITTED		DRAWN BY E. BEGGS
		CHECKED BY J. MAHER
		APPROVED BY D. MINISTER
		DATE 25NO02

TOP OF RAIL ELEVATION (TYPICAL)	APPROX. EXISTING GROUND LEVEL (TYPICAL)
51.48	54.89
52.08	52.50
55.40	54.89
48.00	54.38
46.88	54.17


EARTH TECH
 1700 45th Ave, Suite 1000
 Oakland, CA 94612
 Phone: 510.418.0000
 Fax: 510.418.5555

VTA SANTA CLARA
 Valley Transportation Authority



SILICON VALLEY RAPID TRANSIT CORRIDOR
 BART - BUILD AND PROFILE
 PLAN AND PROFILE
 WARREN AVENUE
 BART AT-GRADE OPTION, SHEET 2B

CADD DATE	20FE03
SCALE	1"=150'H; 1"=15'V
CADD FILE NO.	CG102B.DWG
DWG NO.	CG102B
REV.	0
PAGE NO.	

FIGURE A-7

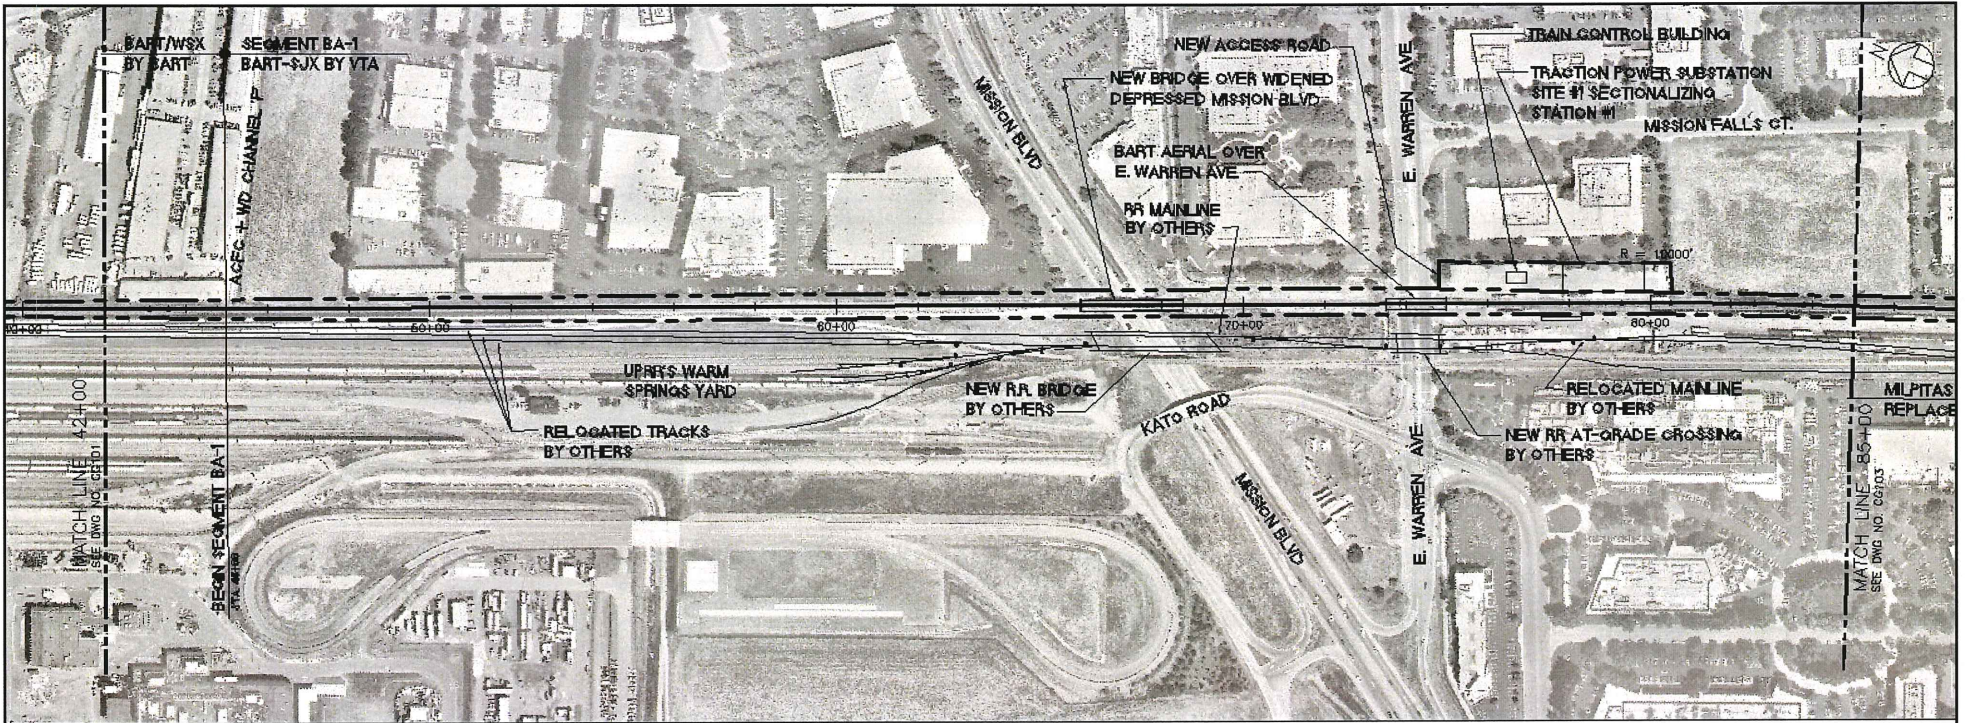

PLAN

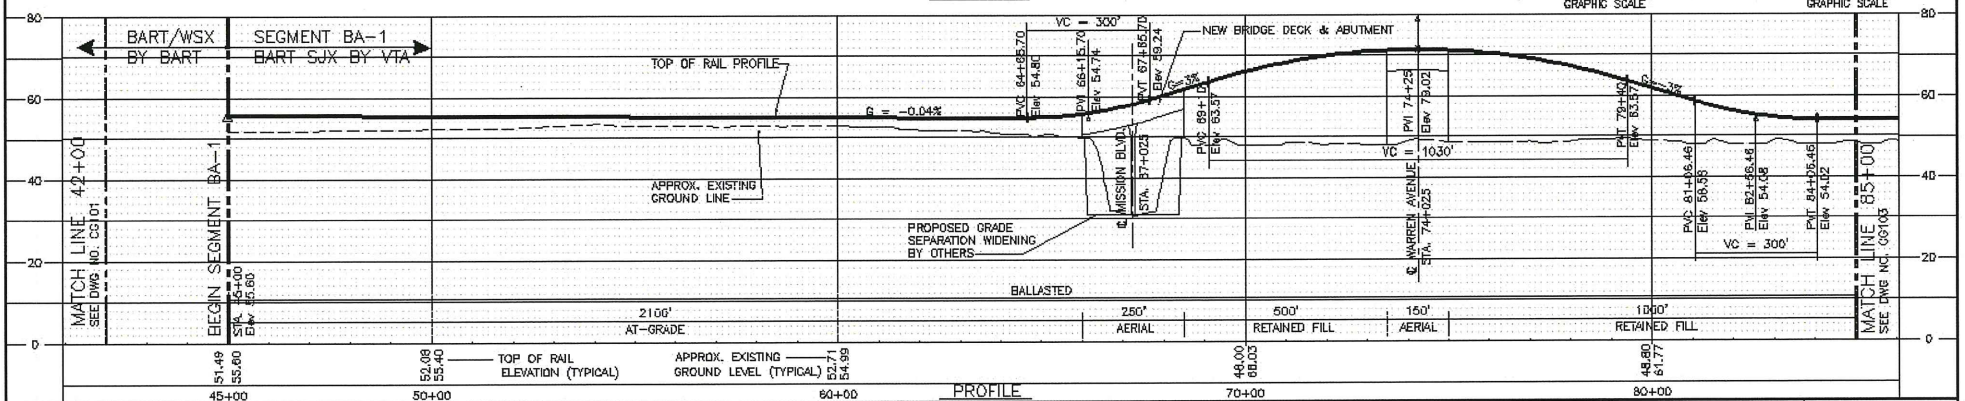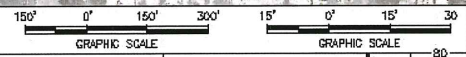

PROFILE

REV.	DATE	BY	SUB	APP	DESCRIPTION

APPROVED FOR BR PURPOSES:	DESIGNED BY T. LUNA
	DRAWN BY E. BEGGS
	CHECKED BY J. MAHER
DATE 25NO02	APPROVED BY D. MINISTER
SUBMITTED	


VTA	DATE

EARTH TECH
 4750 N. 10th Street, Suite 100
 Scottsdale, AZ 85257
 Phone: (480) 418-0000
 Fax: (480) 418-5555



SILICON VALLEY RAPID TRANSIT CORRIDOR
 BART - BUILD ALTERNATIVE
 PLAN AND PROFILE
 WARREN AVENUE
 BART AERIAL OPTION, SHEET 2C

GRID DATE: 28FE03
 SCALE: 1"=150'H; 1"=15'V
 GRID FILE NO.: C6102C.DWG
 DWG NO.: C6102C
 REV: 0
 PAGE NO.: 0

FIGURE A-8

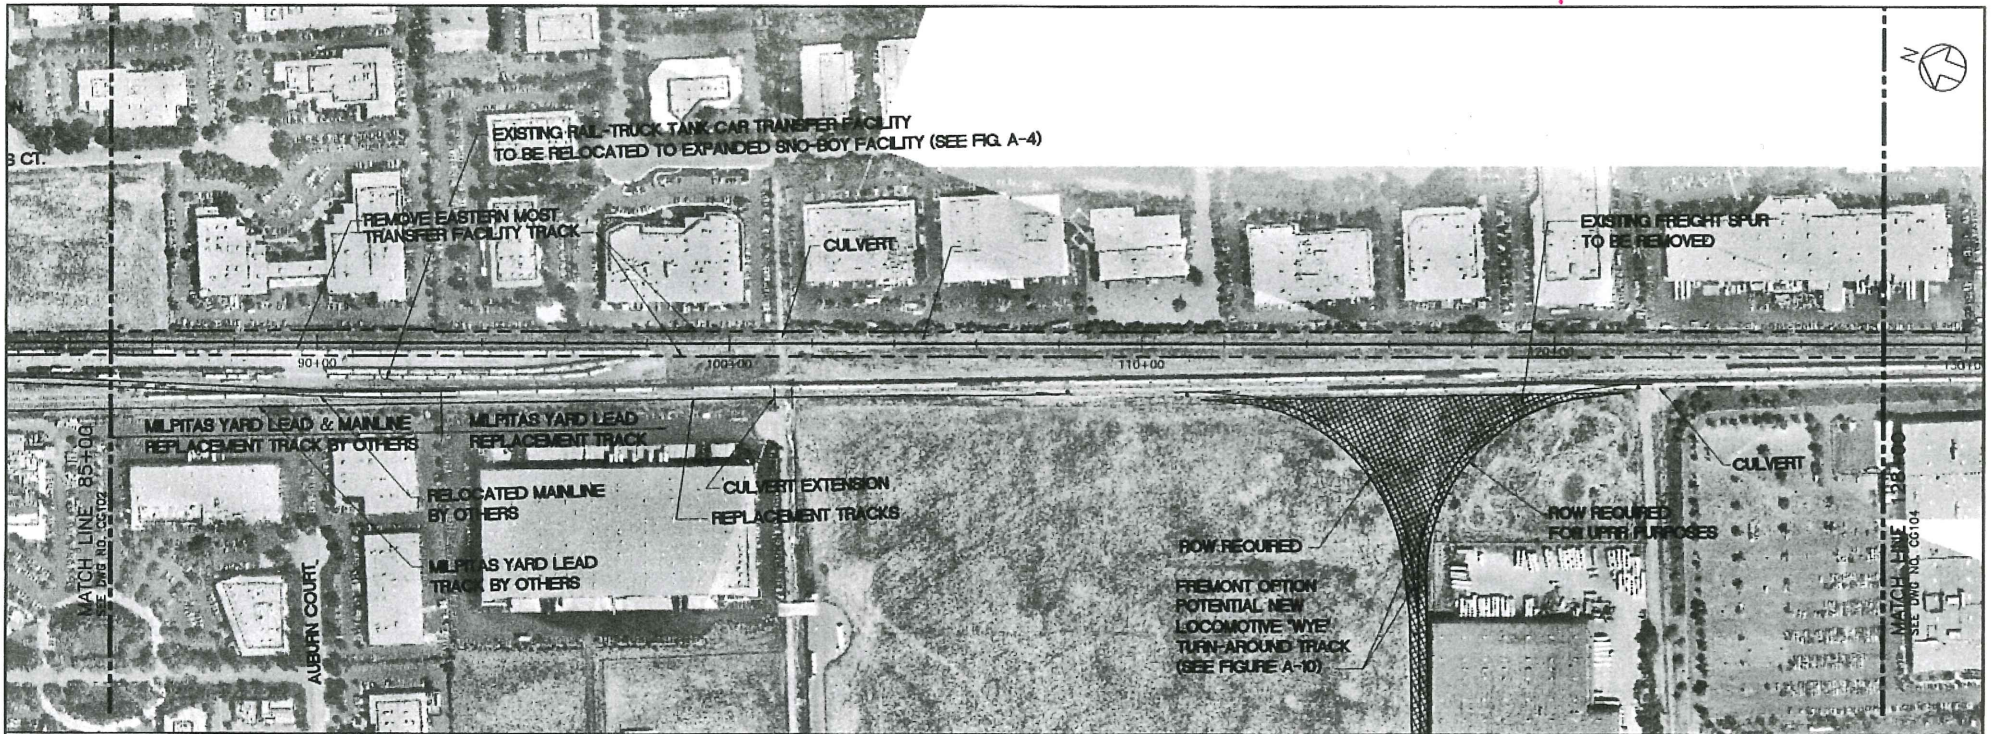

PLAN

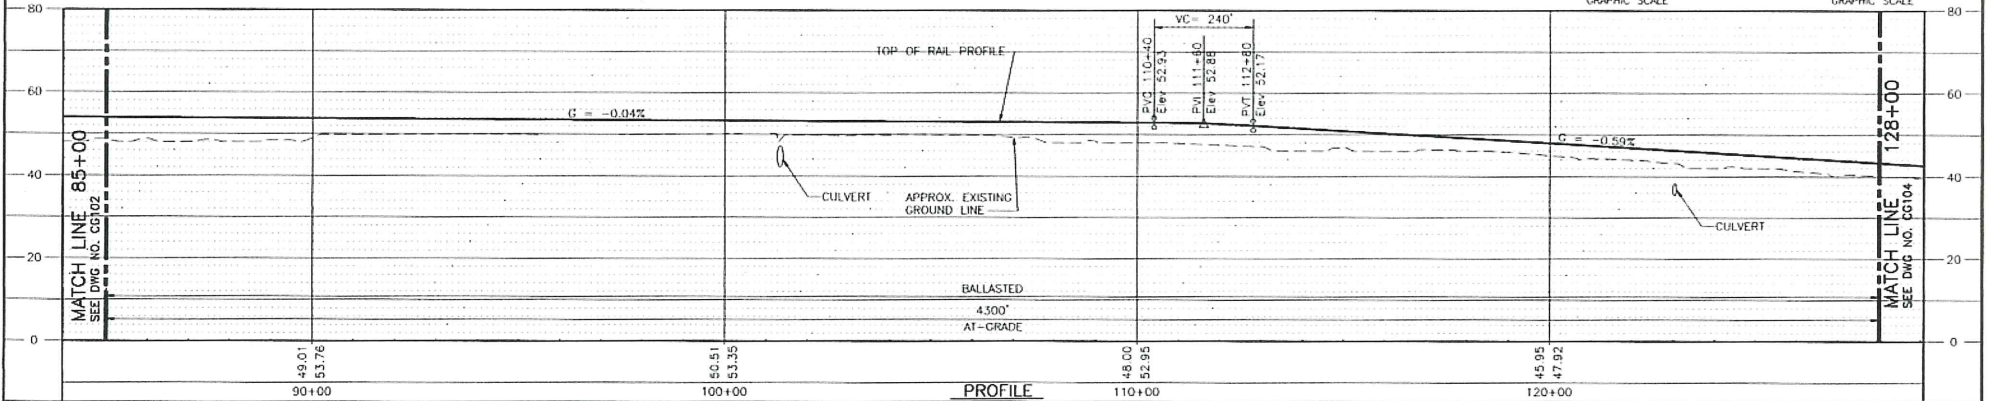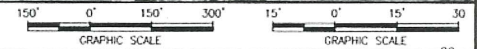

PROFILE

REV.	DATE	BY	SUB	APP	DESCRIPTION

APPROVED FOR EIR PURPOSES:	DESIGNED BY I. LUNA
	DRAWN BY E. BEGGS
	CHECKED BY J. MAHER
VTA DATE	APPROVED BY D. MINISTER
SUBMITTED	DATE 25NOO2

EARTH TECH
A SIGMA INTERNATIONAL LTD. COMPANY
 2101 Webster St., Suite 1000
 Oakland, CA 94612
 Phone: (510) 419-6000
 Fax: (510) 419-5355


VTA SANTA CLARA
 Valley Transportation Authority

SILICON VALLEY RAPID TRANSIT CORRIDOR
BART - BUILD ALTERNATIVE
PLAN AND PROFILE


CADD DATE	28FEO3
SCALE:	1" = 150' H, 1" = 15' V
CADD FILE NO.	CG103.DWG
CWG NO.	CG103
REV	0
PAGE NO.	

SHEET 3

FIGURE A-9

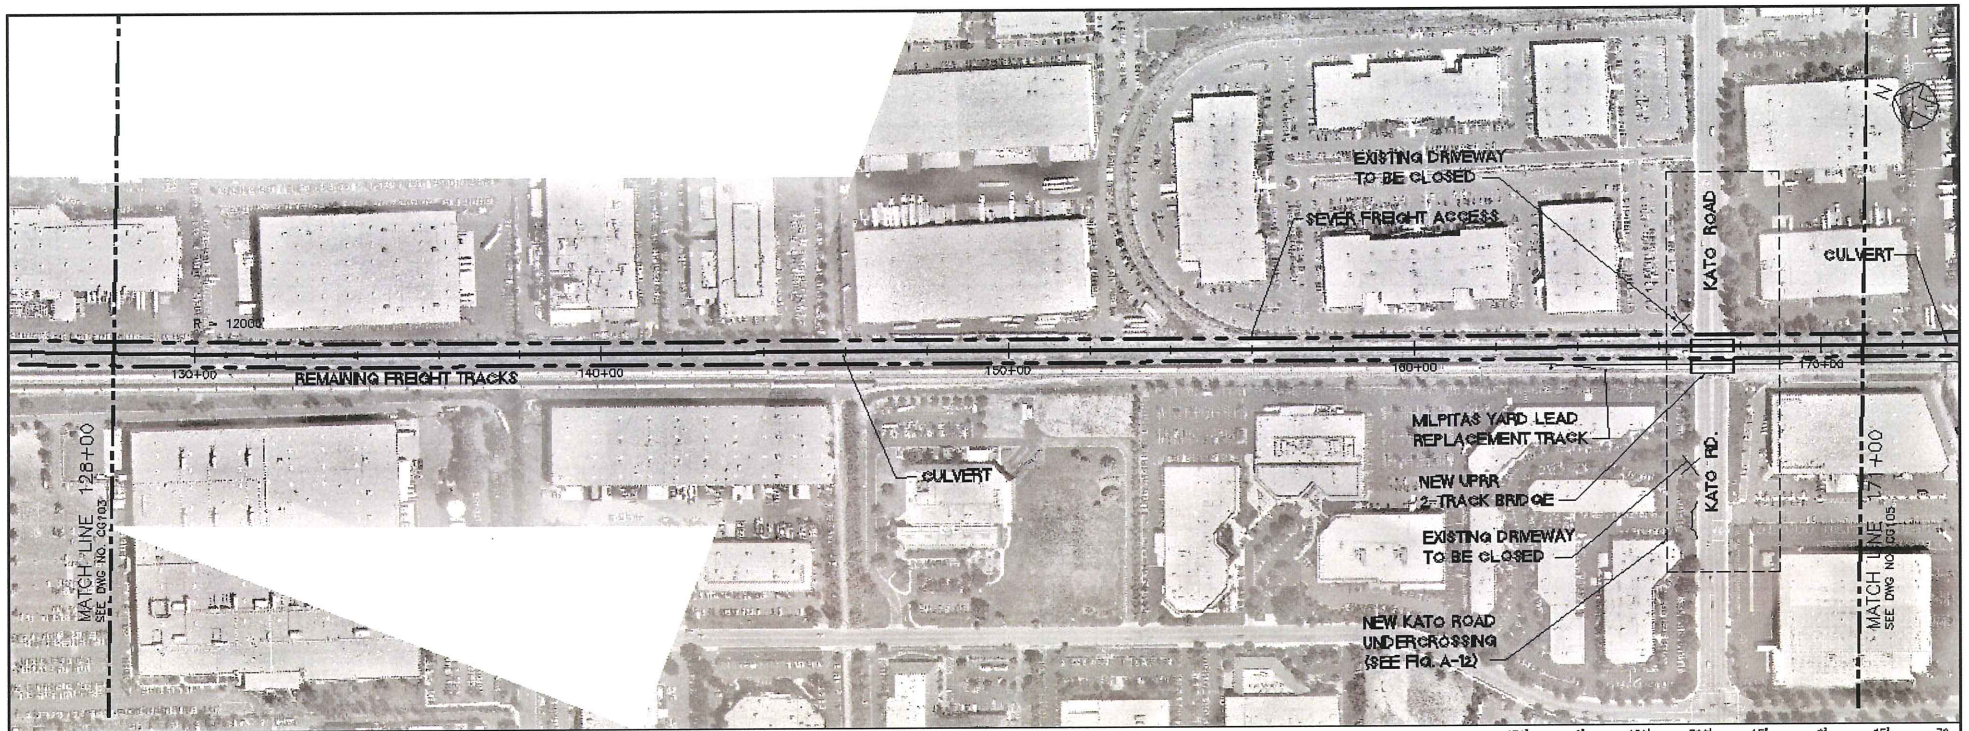

PLAN

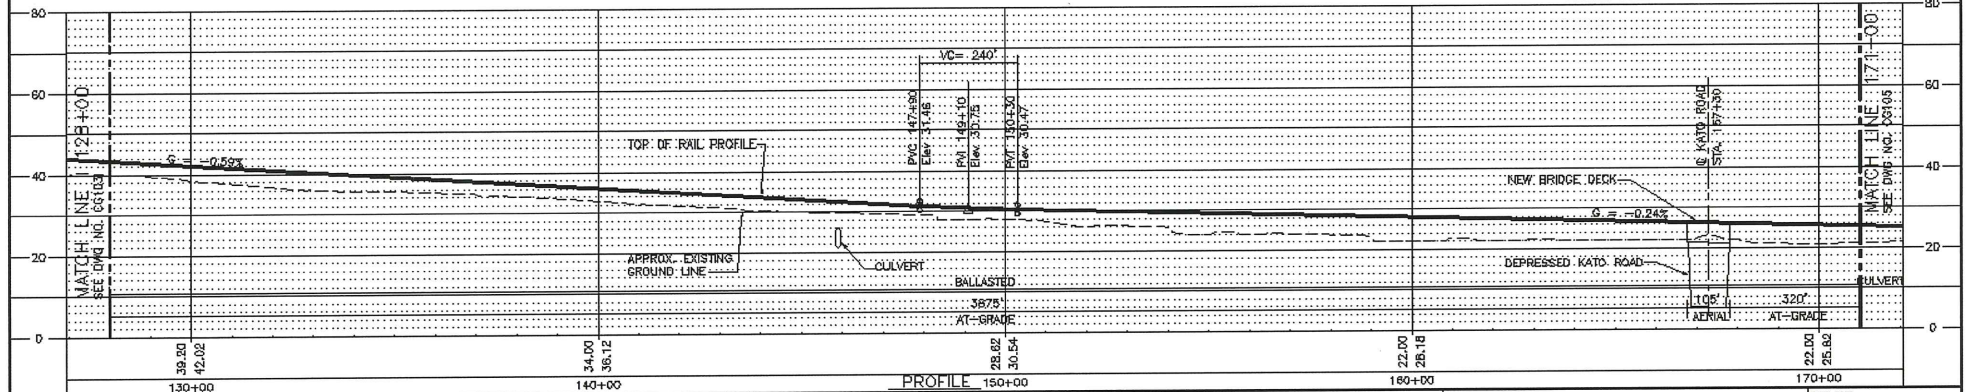


PROFILE

REV.	DATE	BY	SUB	APP	DESCRIPTION

APPROVED FOR DB PURPOSES:	DESIGNED BY T. LUNA DRAWN BY E. BEGGS CHECKED BY J. MAHER APPROVED BY D. MINISTER DATE 25NO02
VTA DATE SUBMITTED	


EARTH TECH <small>1000 W. CALIFORNIA ST. SUITE 1000 SUNNYVALE, CA 94086 TEL: (415) 484-4000 FAX: (415) 484-4000</small>
--

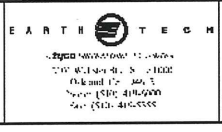



SILICON VALLEY RAPID TRANSIT CORRIDOR BART - BUILD ALTERNATIVE PLAN AND PROFILE SHEET 4
--

CHECK DATE 20FE03 SCALE 1"=150'H; 1"=15'V CHECK FILE NO. CG104.DWG DRAWN BY CG104 REV C PLOT NO.
--

FIGURE A-11

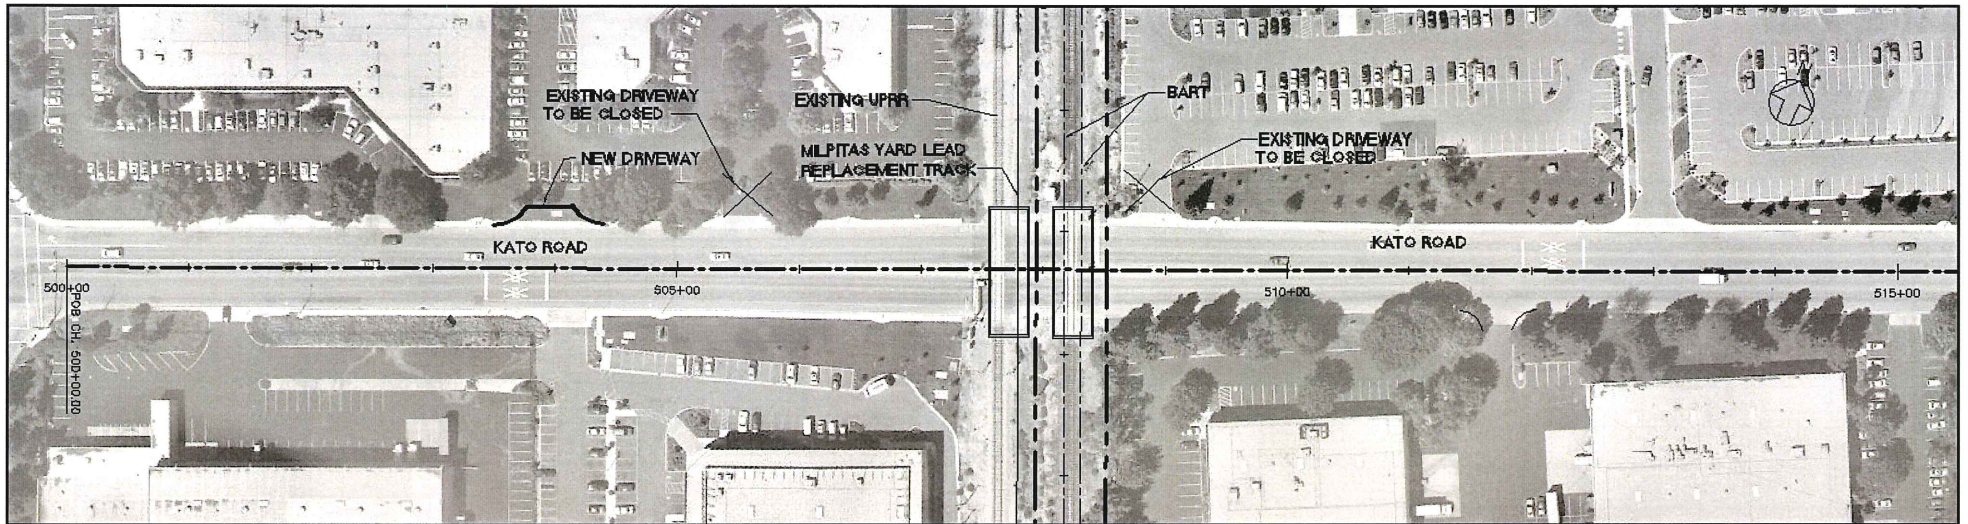


PLAN

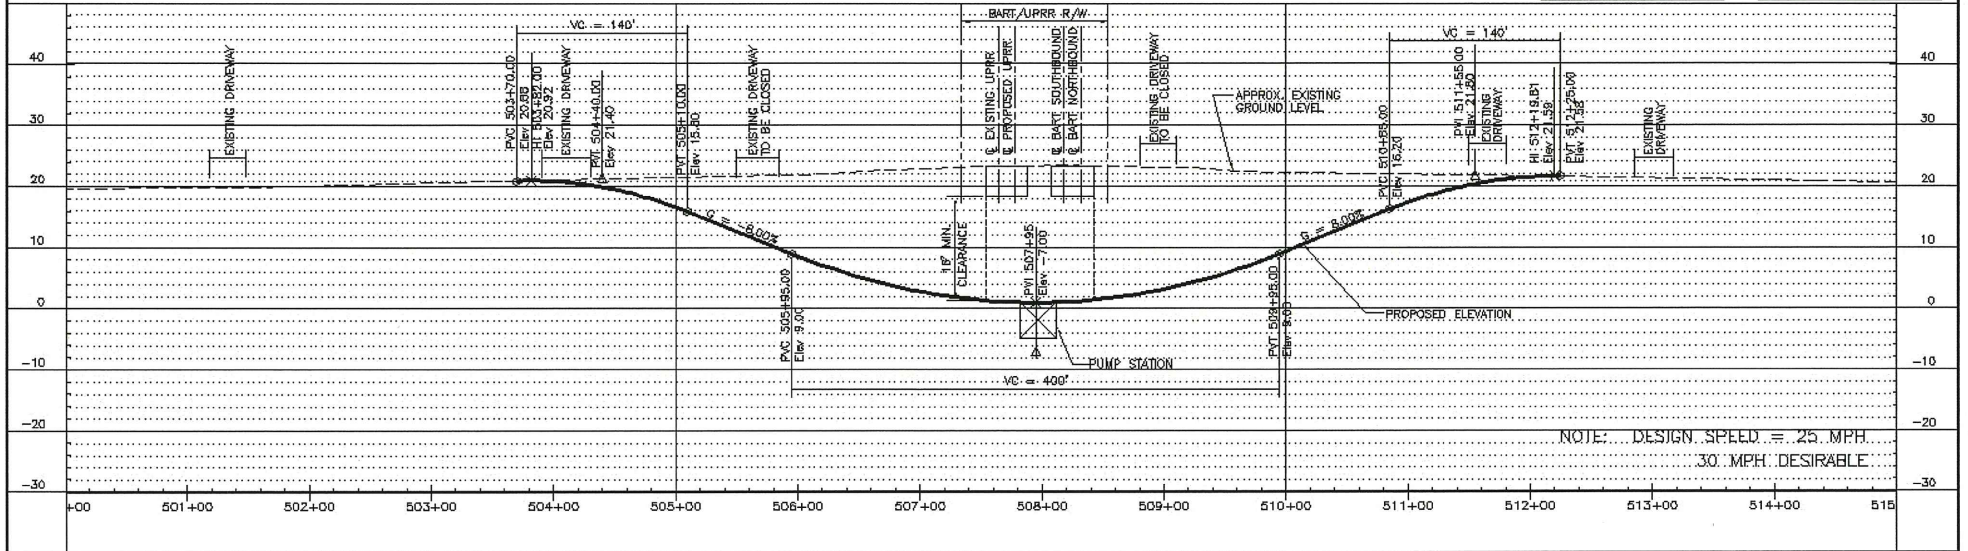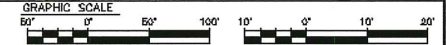



PROFILE

		APPROVED FOR OR PURPOSES:		DESIGNED BY T. LUNA				SILICON VALLEY RAPID TRANSIT CORRIDOR		GADD DATE 30JAO3	
		VIA DATE SUBMITTED		DRAWN BY T. LUNA				BART - BUILD ALTERNATIVE ROADWAY PLAN AND PROFILE KATO ROAD SHEET 4A		SCALE: 1"=50' H, 1"=10' V	
				CHECKED BY J. MAHER						DWD NO. CG104A	
				APPROVED BY D. MINISTER						REV. PAGE NO.	
				DATE 25ND02							

FIGURE A-12

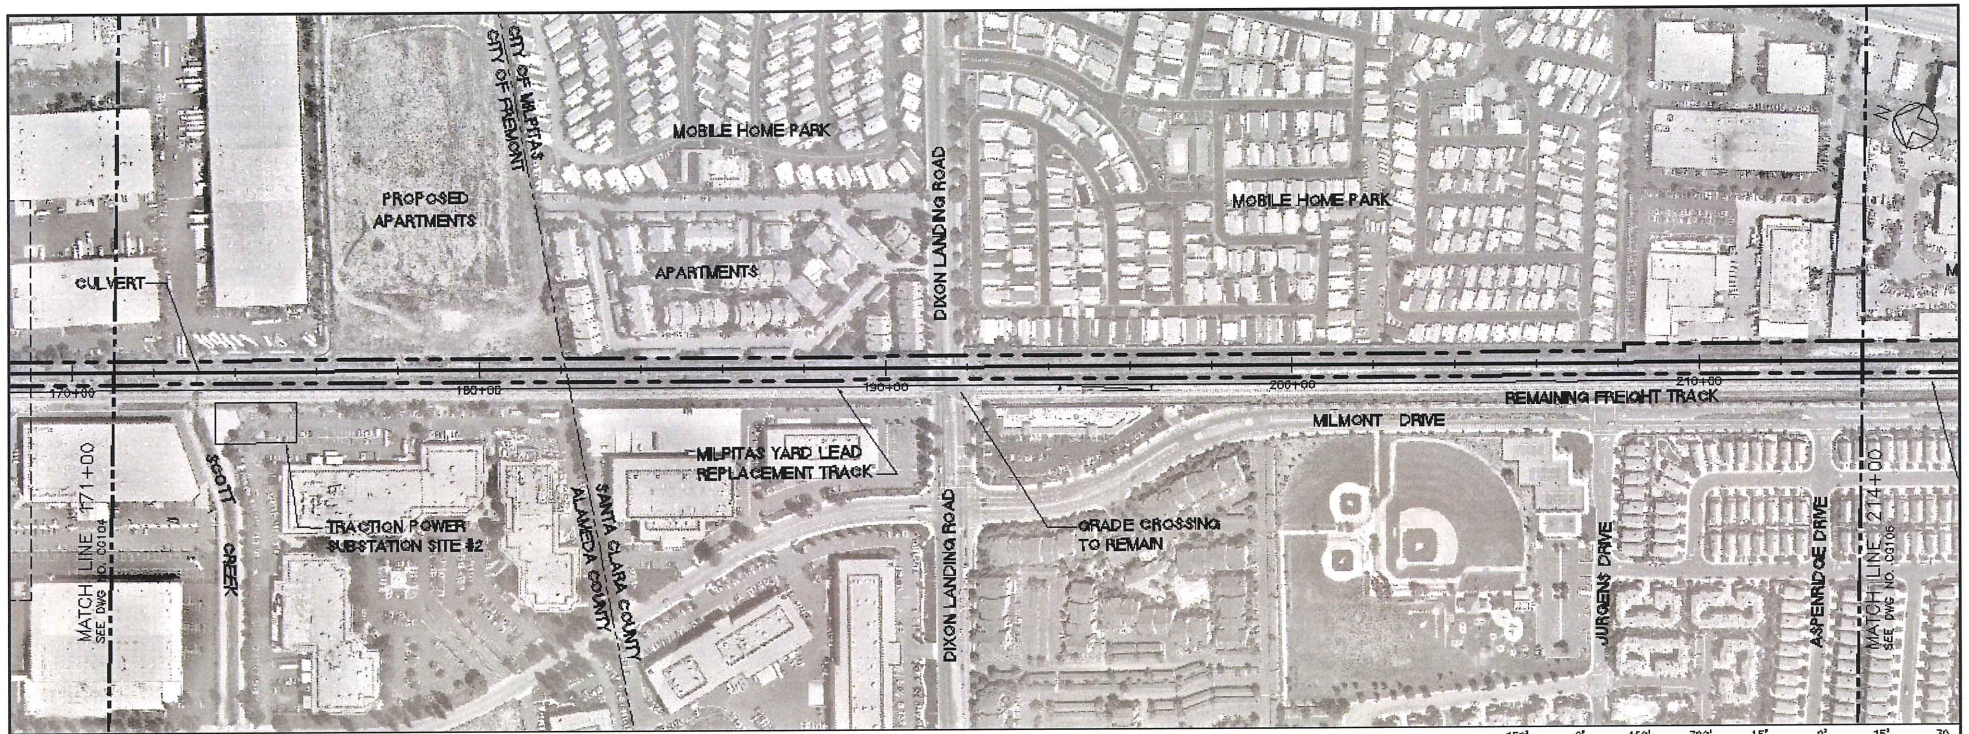

PLAN

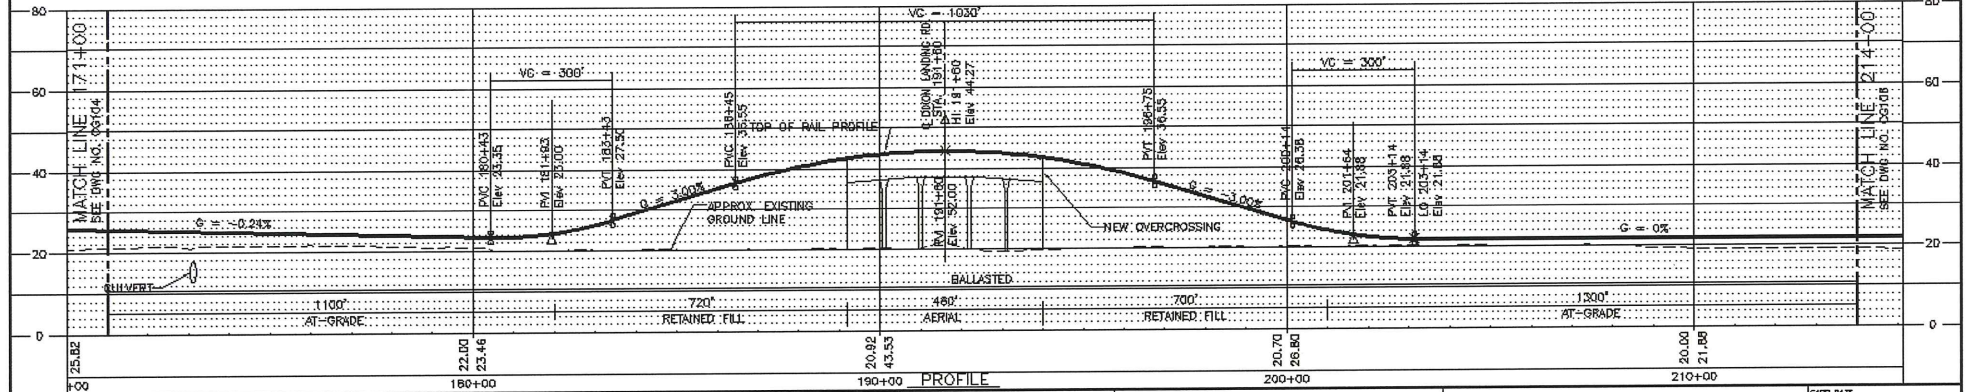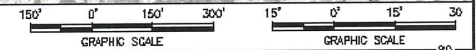

PROFILE

REV.	DATE	BY	SUB	APP	DESCRIPTION

APPROVED FOR BR PURPOSES:	DESIGNED BY T. LUNA
	DRAWN BY E. BEGGS
	CHECKED BY J. MAHER
VIA DATE	APPROVED BY D. MINISTER
SUBMITTED	DATE 25NO02


EARTH TECH

VTA SANTA CLARA
 Valley Transportation Authority



SILICON VALLEY RAPID TRANSIT CORRIDOR
 BART - BUILD ALTERNATIVE
 PLAN AND PROFILE
 DIXON LANDING ROAD
 BART AERIAL OPTION, SHEET 5

CHGD DATE	28FE03
SCALE	1"=150'H; 1"=15'V
CHGD FILE NO.	CG105.DWG
DWG NO.	CG105
REV	0
PAGE NO.	0

FIGURE A-13

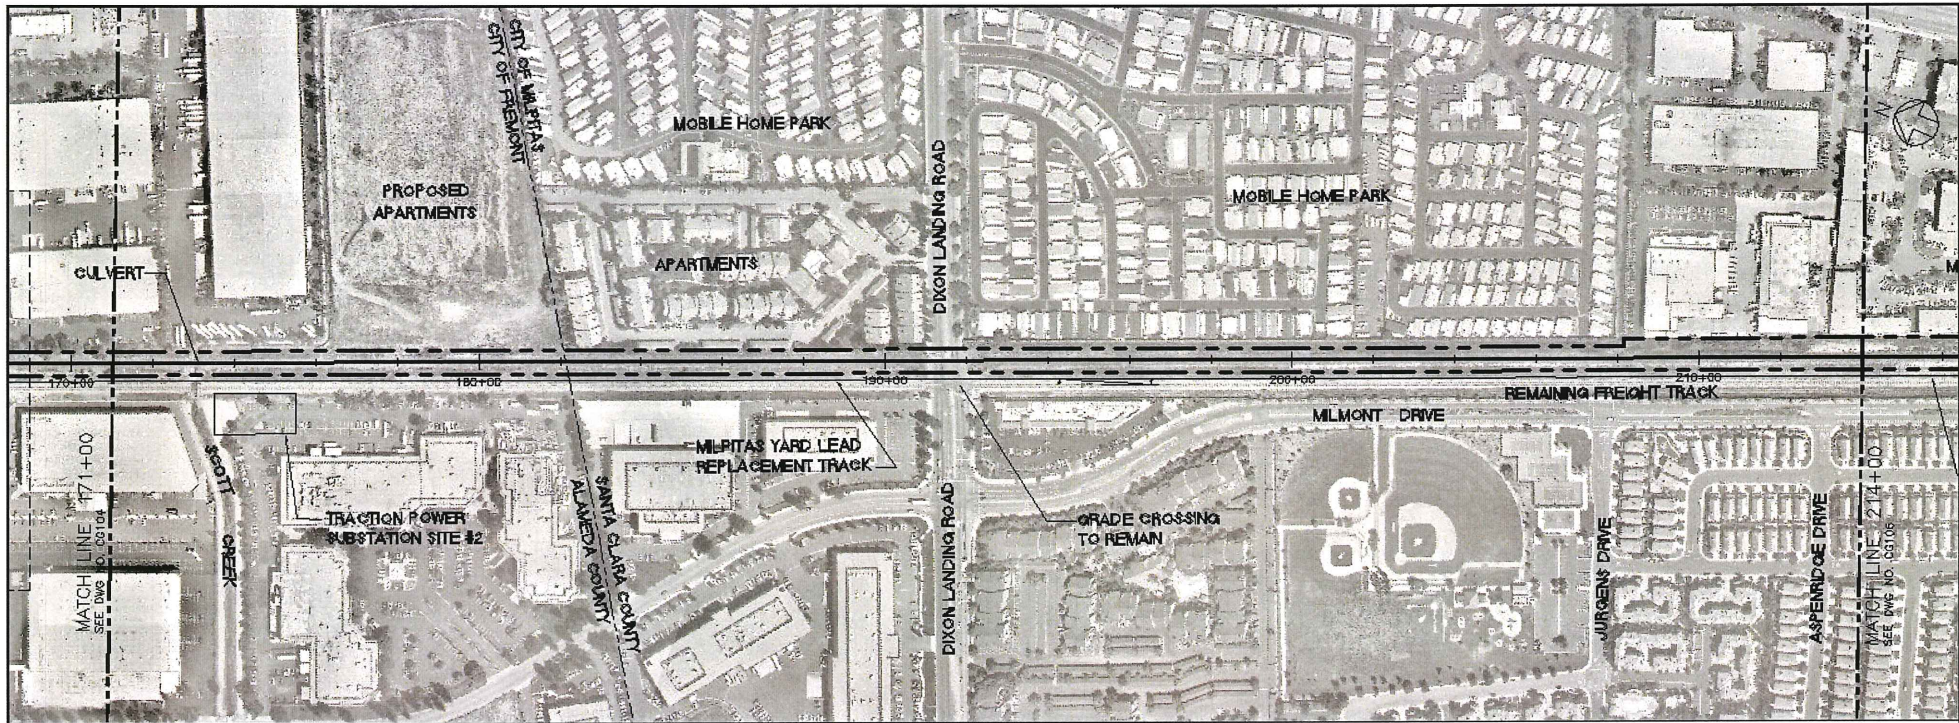

PLAN

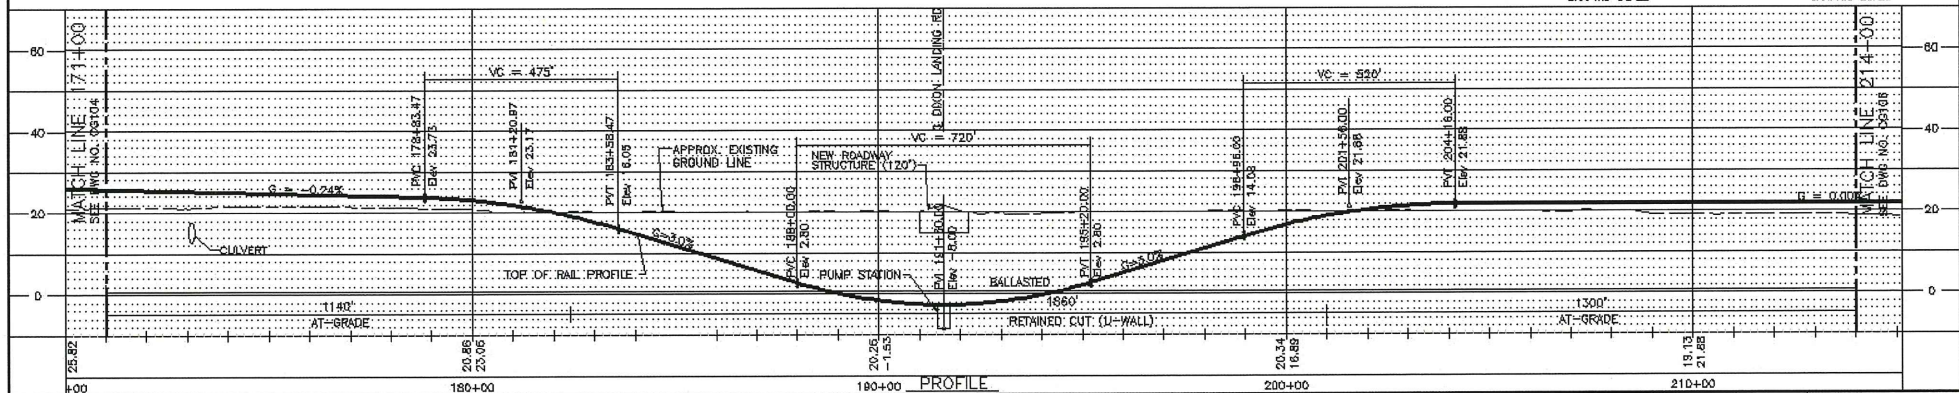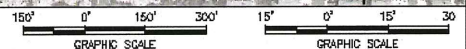

PROFILE

REV.	DATE	BY	SA	APP	DESCRIPTION

APPROVED FOR DR PURPOSES	DESIGNED BY T. LUNA
	DRAWN BY E. BEGGS
	CHECKED BY J. MAHER
YTA DATE SUBMITTED	APPROVED BY D. MINISTER DATE 25N002

EARTH TECH

10000 North 2nd Street, Suite 100
 1700 West 15th Street, Suite 1000
 San Jose, CA 95128
 Tel: (415) 418-6000
 Fax: (415) 418-6555




SILICON VALLEY RAPID TRANSIT CORRIDOR



BART - BUILD ALTERNATIVE
 PLAN AND PROFILE
 DIXON LANDING ROAD
 BART RETAINED CUT OPTION, SHEET 5A

CADD DATE 28FE03	REV 0	PARK NO.
SCALE 1"=150'H; 1"=15'V		
CADD FILE NO. CG105A.DWG		
DWG NO. CG105A		

FIGURE A-14

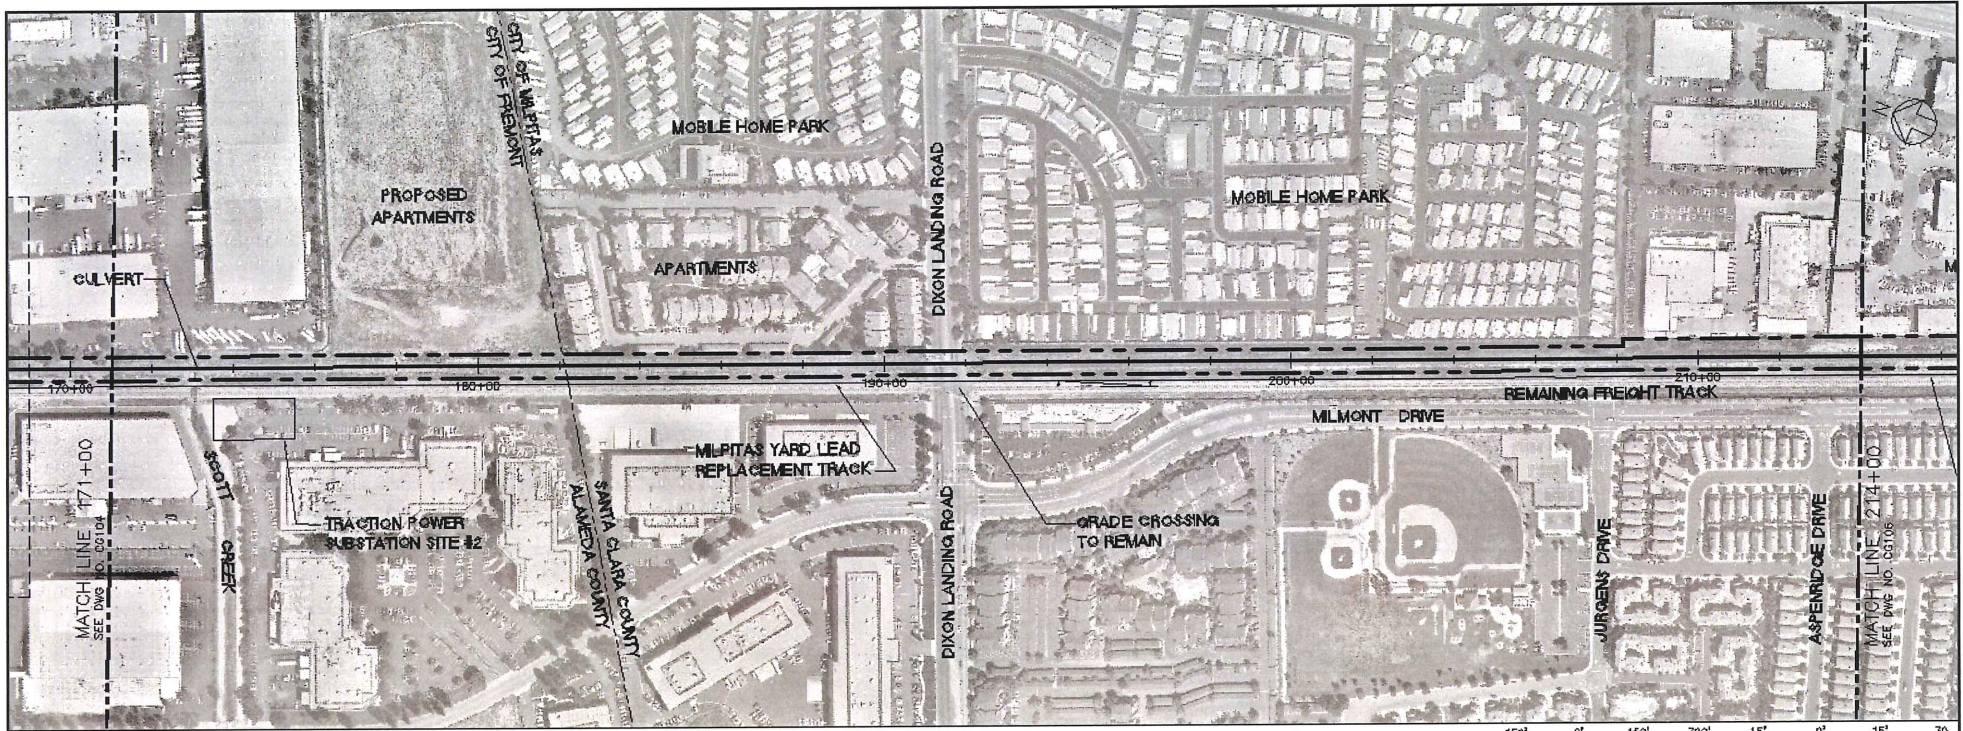

PLAN

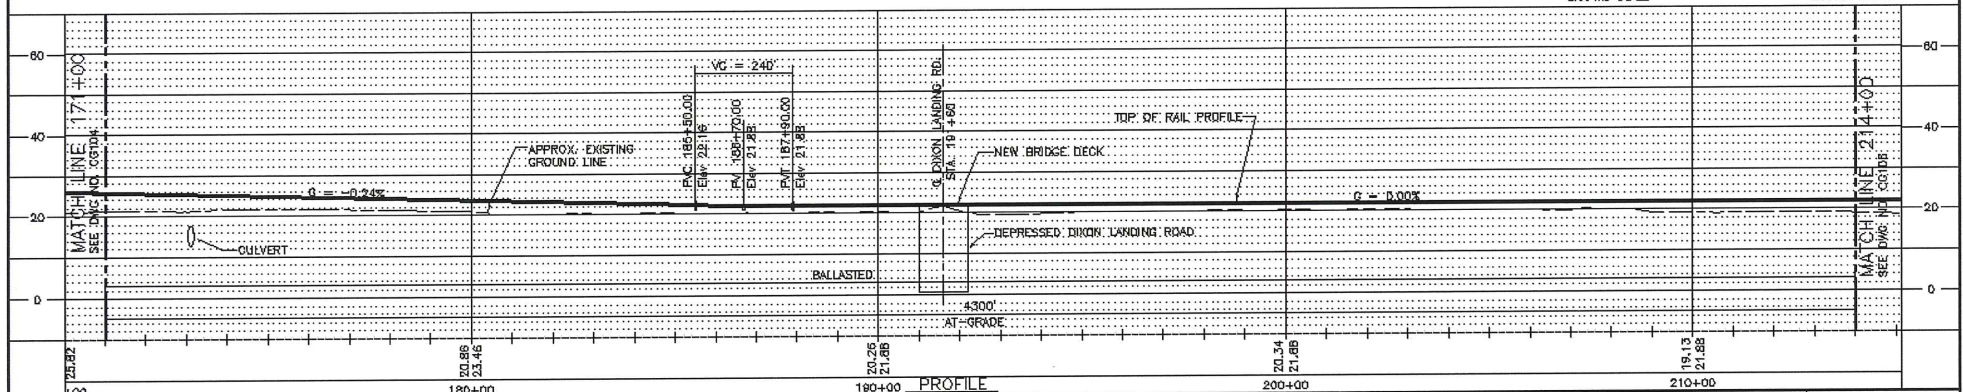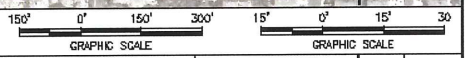

PROFILE

REV.	DATE	BY	SAB	APP	DESCRIPTION

APPROVED FOR DR. PURPOSES:	APPROVED BY:
T. LUNA	T. LUNA
E. BEGGS	E. BEGGS
J. MAHER	J. MAHER
D. MINISTER	D. MINISTER
DATE:	DATE:
25N002	25N002

YTA	DATE

EARTH TECH

4800 West 12th Street
 Suite 100
 San Jose, CA 95128
 Tel: (415) 486-0000
 Fax: (415) 486-0000


SANTA CLARA Valley Transportation Authority

SILICON VALLEY RAPID TRANSIT CORRIDOR



BART - BUILD ALTERNATIVE
 PLAN AND PROFILE
 DIXON LANDING ROAD
 BART AT-GRADE OPTION, SHEET 5B

CADED DATE:	28FE03
SCALE:	1"=150'H; 1"=15'V
CADD FILE NO.:	CG105B.DWG
DWG NO.:	CG105B
REV.:	0
PAGE NO.:	

FIGURE A-15

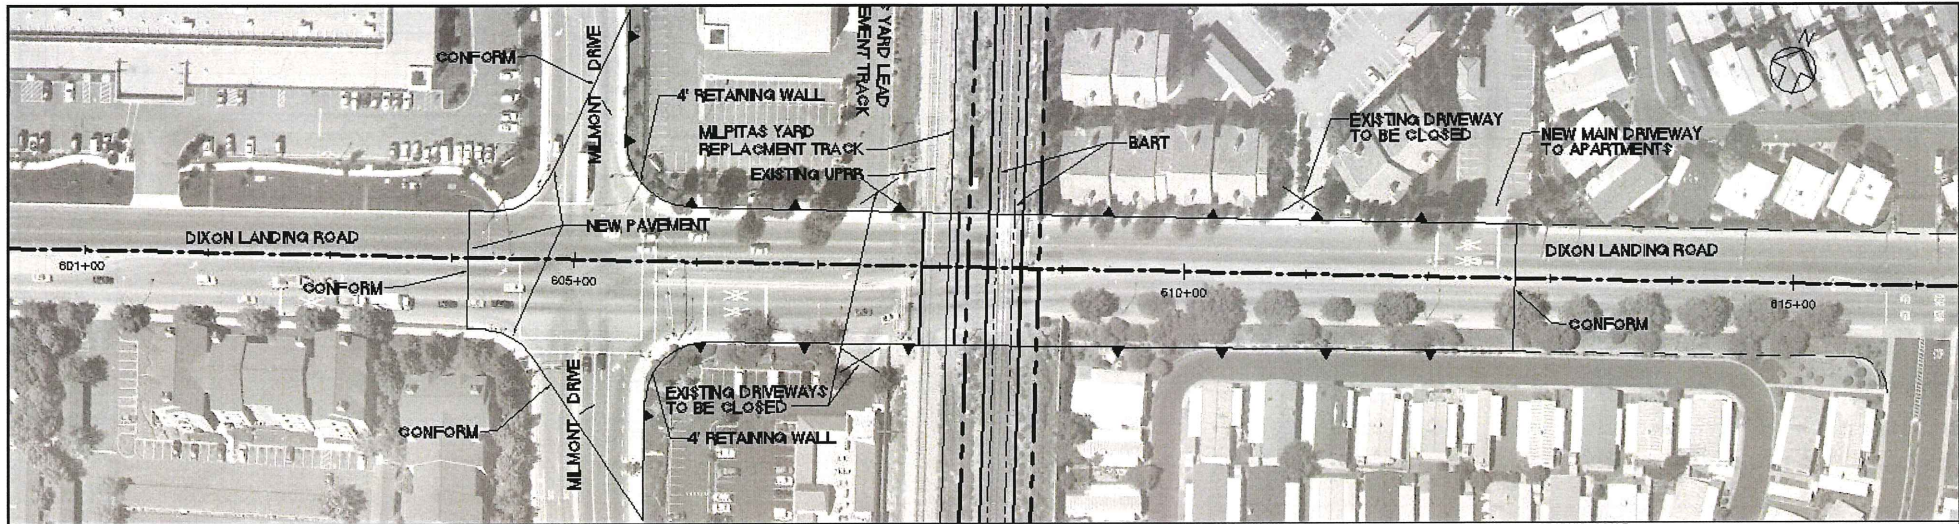

PLAN

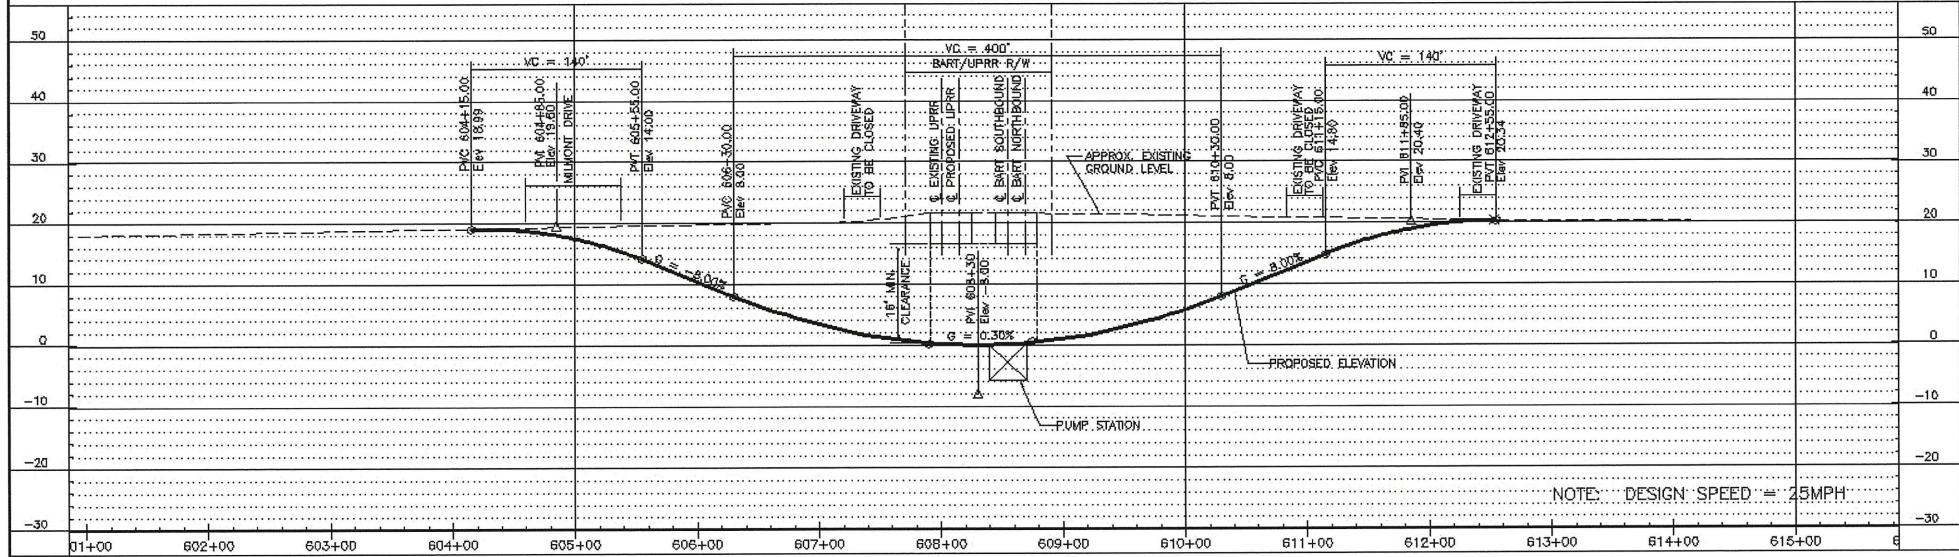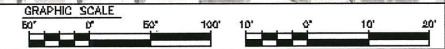

PROFILE

REV.	DATE	BY	SUB	APP	DESCRIPTION

APPROVED FOR DR PURPOSES:	DESIGNED BY T. LUNA
	DRAWN BY T. LUNA
	CHECKED BY J. MAHER
YTA DATE SUBMITTED	APPROVED BY D. MINISTER
	DATE 25NO02

EARTH TECH

10000
12000
14000
16000
18000
20000
22000
24000
26000
28000
30000
32000
34000
36000
38000
40000
42000
44000
46000
48000
50000




1000
2000
3000
4000
5000
6000
7000
8000
9000
10000
11000
12000
13000
14000
15000
16000
17000
18000
19000
20000
21000
22000
23000
24000
25000
26000
27000
28000
29000
30000
31000
32000
33000
34000
35000
36000
37000
38000
39000
40000
41000
42000
43000
44000
45000
46000
47000
48000
49000
50000

VTA
Valley Transportation Authority

SILICON VALLEY RAPID TRANSIT CORRIDOR


BART - BUILD ALTERNATIVE
ROADWAY PLAN AND PROFILE
DIXON LANDING
BART AT-GRADE OPTION, SHEET 5C

FIGURE A-16

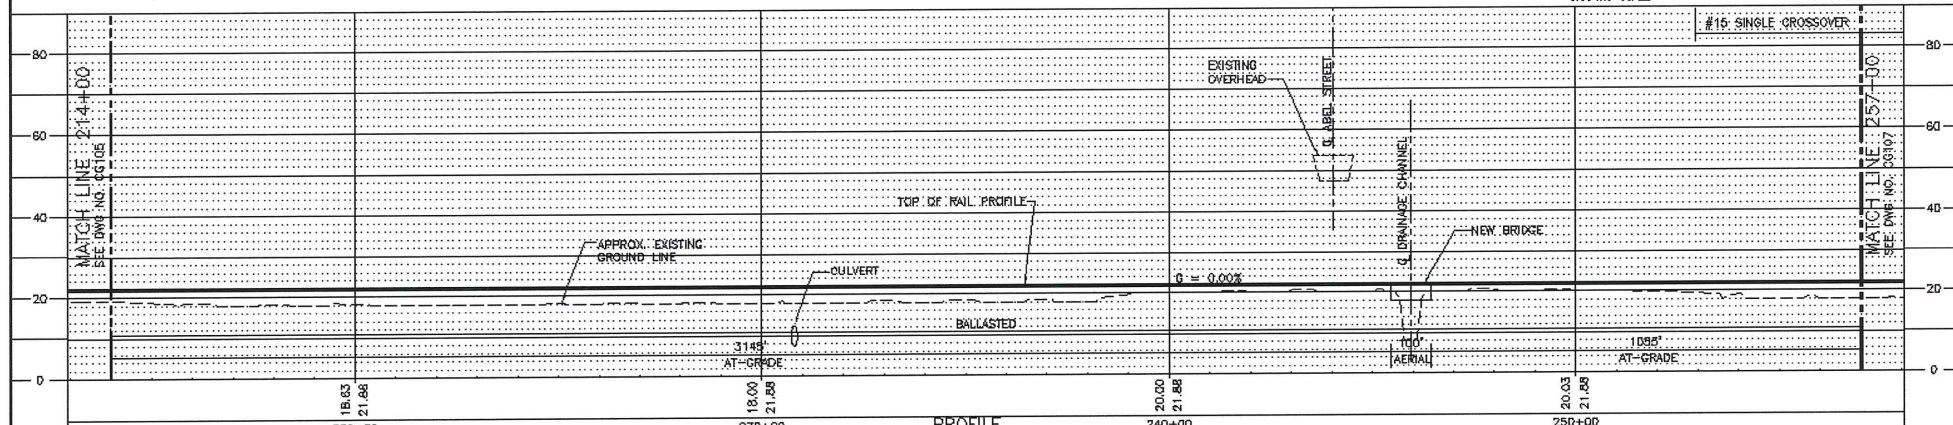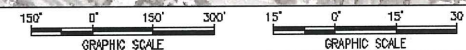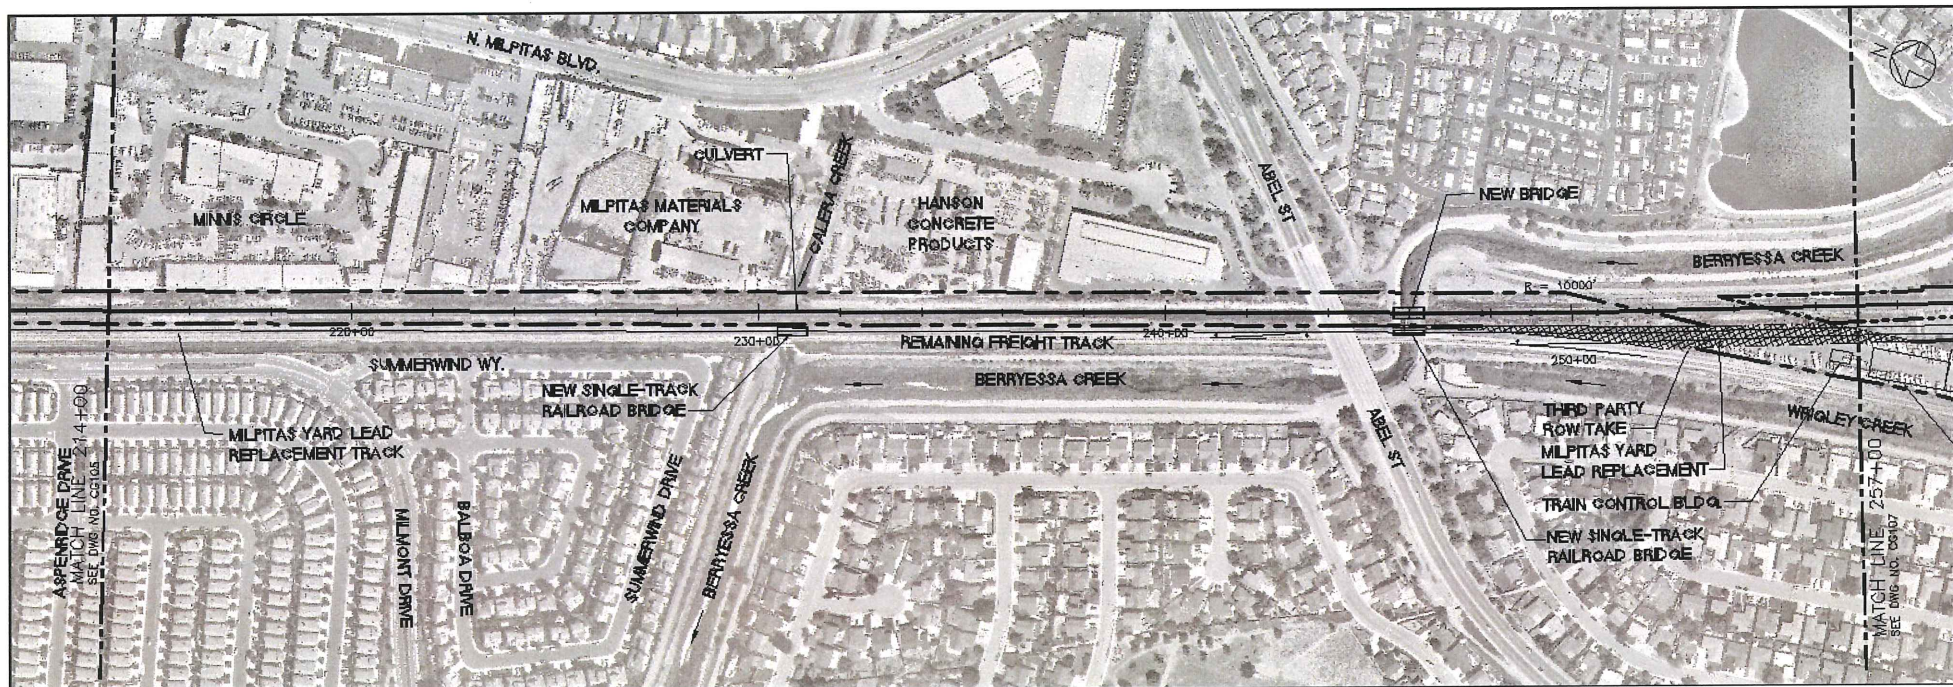


APPROVED FOR DR PURPOSES: VIA DATE SUBMITTED				DESIGNED BY: T. LUNA DRAWN BY: E. BCGGS CHECKED BY: J. MAHER APPROVED BY: D. MINISTER DATE: 25NO02		EARTH TECH 1000 WILSON BLVD., SUITE 1000 OAKLAND, CA 94612 TEL: (510) 418-2000 FAX: (510) 418-5555		SILICON VALLEY RAPID TRANSIT CORRIDOR BART - BUILD ALTERNATIVE PLAN AND PROFILE		SHEET 6	
REV.	DATE	BY	SUB	APP	DESCRIPTION	VTA VALLEY TRANSPORTATION AUTHORITY		GRID DATE: 28FE03 SCALE: 1"=150'H; 1"=15'V GRID FILE NO: CG106.DWG DWG NO: CG106 REV: 0 PAGE NO:			

FIGURE A-17

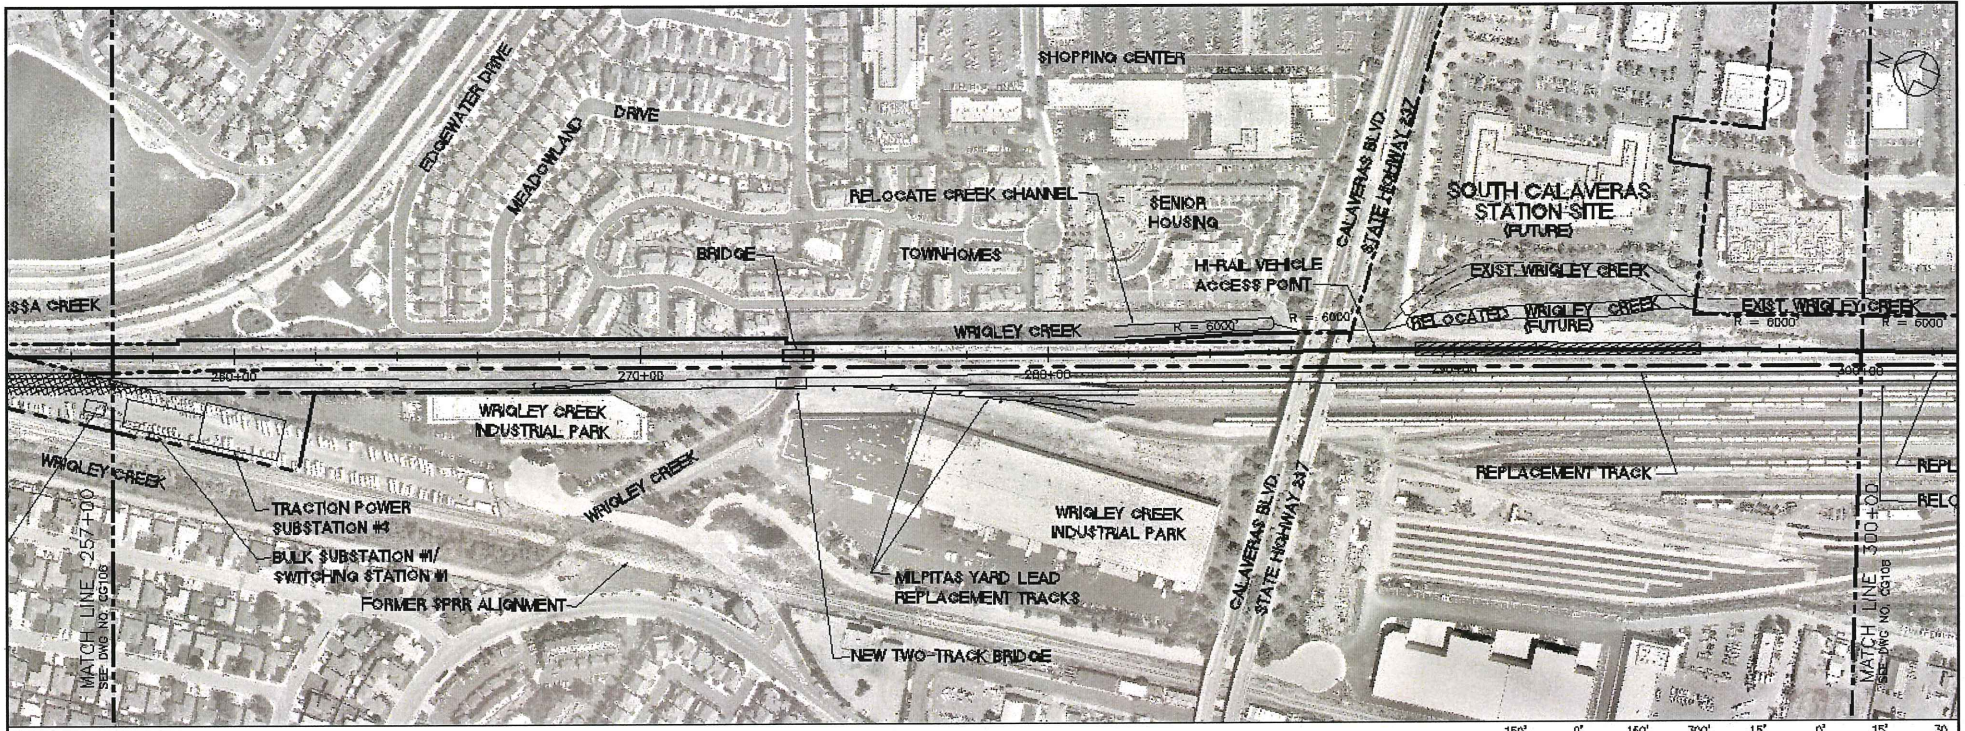


PLAN

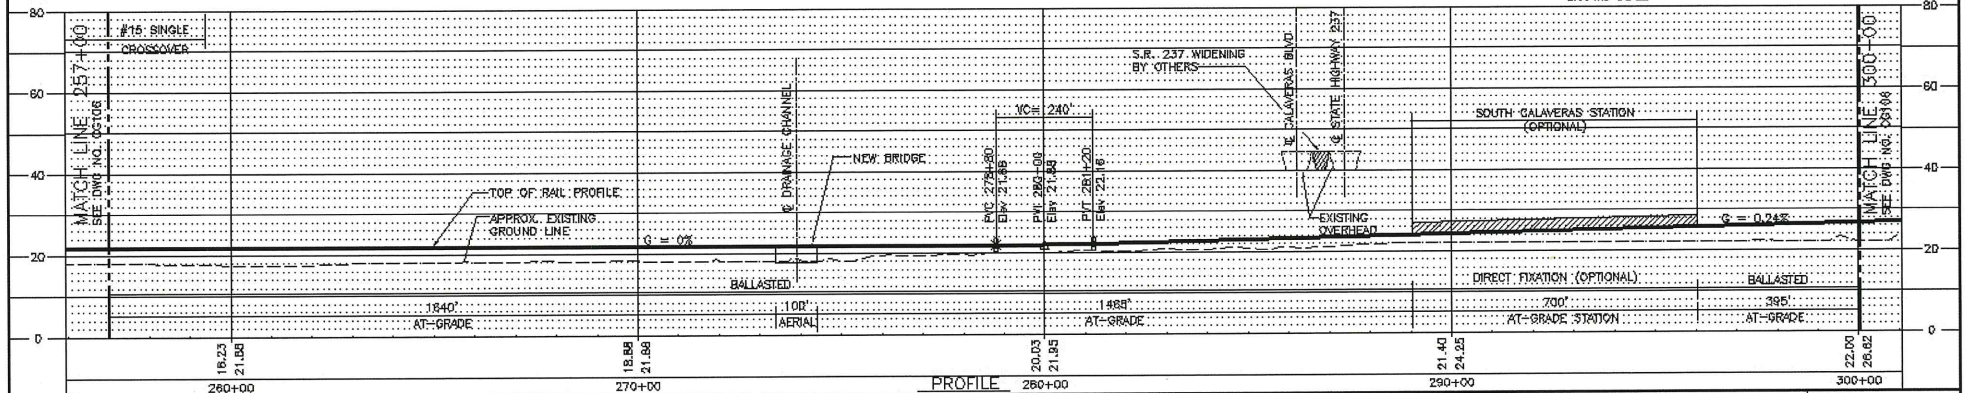



PROFILE

APPROVED FOR BR PURPOSES: T. LUNA E. BEGGS J. MAHER D. MINISTER DATE: 25NO02				EARTH TECH 4750 Wilshire Blvd, Suite 400 Los Angeles, CA 90048 Tel: (310) 414-5555 Fax: (310) 414-5555		SILICON VALLEY RAPID TRANSIT CORRIDOR BART - BUILD ALTERNATIVE PLAN AND PROFILE SHEET 7		CAD DATE: 02JUN03 SCALE: 1"=150'H; 1"=15'V CADD FILE NO: CG107.DWG DWD NO: CG107 REV: 0 PAGE NO:	
REV.	DATE	BY	SUB	APP	DESCRIPTION				

FIGURE A-18

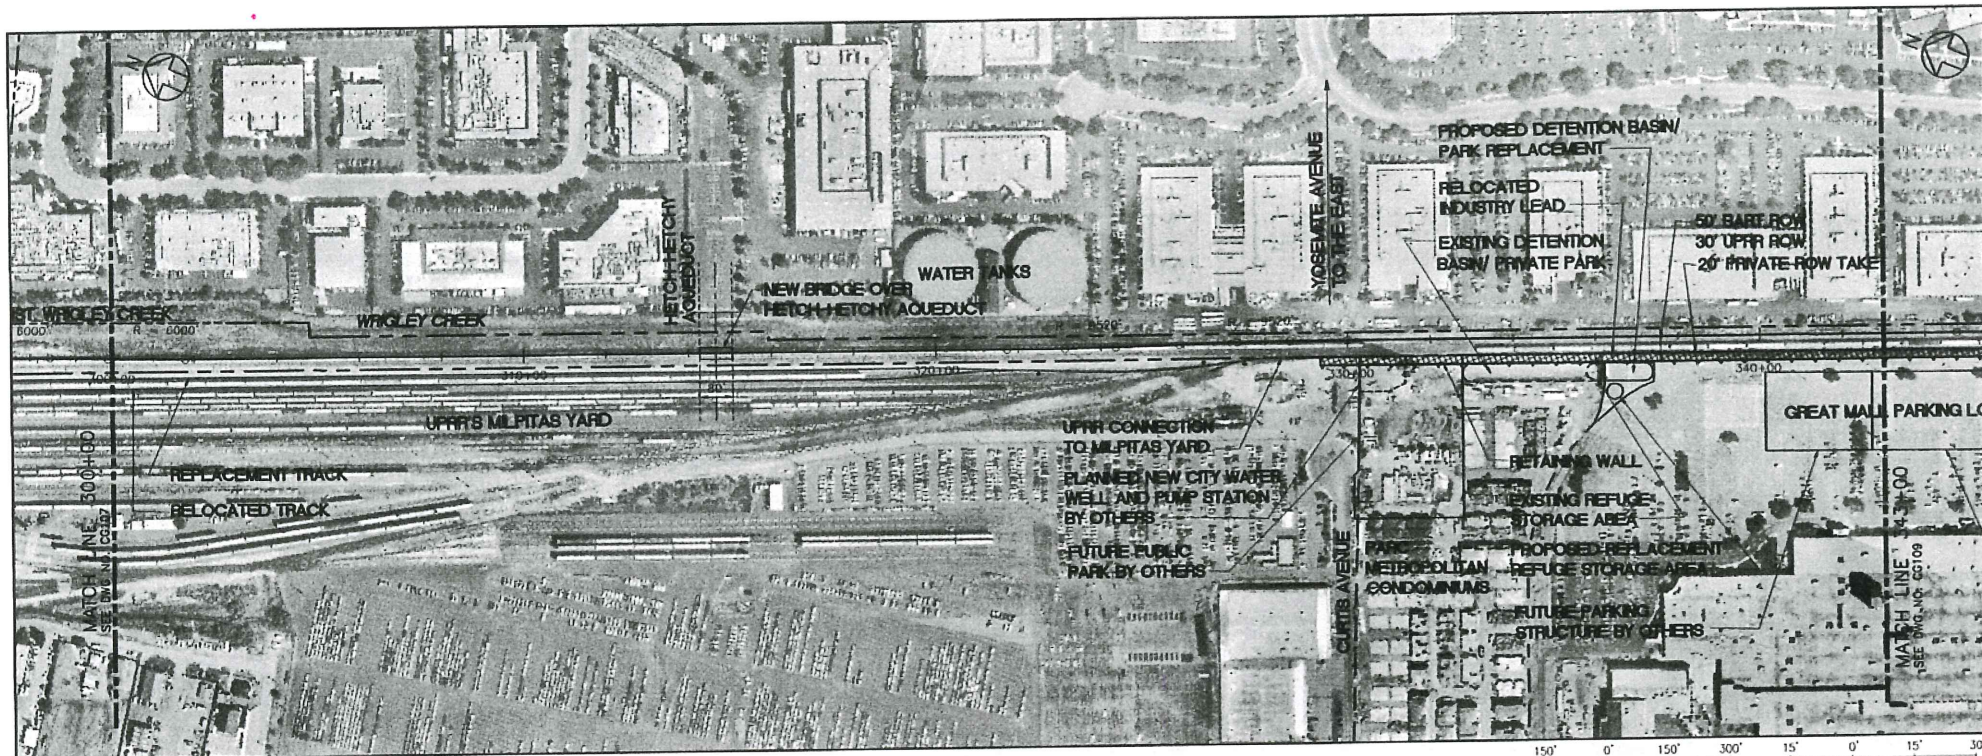

PLAN

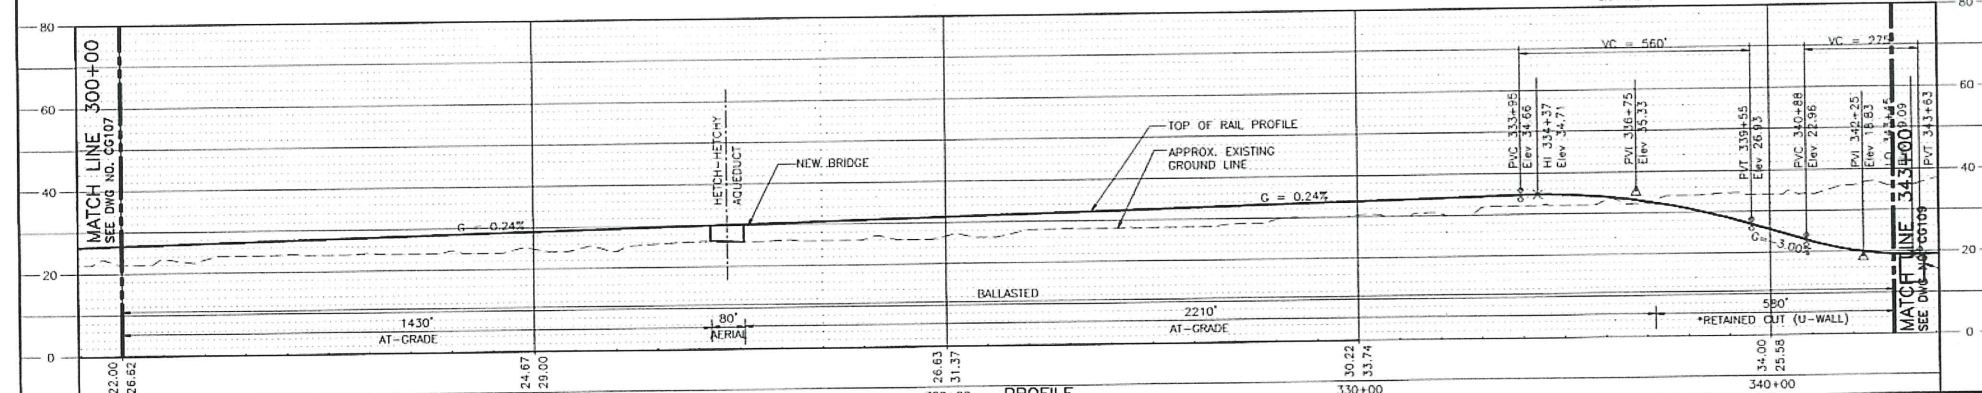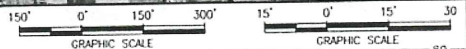

PROFILE

REV.	DATE	BY	CHKD	APP'D	DESCRIPTION

APPROVED FOR LTR PURPOSES:	DESIGNED BY T. LUNA
	DRAWN BY F. BEGGS
	CHECKED BY J. MAHER
VTA DATE	APPROVED BY D. MINISTER
SUBMITTED	DATE 25NO02


EARTH TECH
 A TETRA INTERNATIONAL LTD COMPANY
 2101 Webster St., Suite 1000
 Oakland, CA 94612
 Phone: (510) 419-6000
 Fax: (510) 419-5355

VTA SANTA CLARA
 Valley Transportation Authority



SILICON VALLEY RAPID TRANSIT CORRIDOR
 BART - BUILD ALTERNATIVE
 PLAN AND PROFILE
 SHEET 8

CADD DATE	OBUILD3
SCALE	1"=150'H; 1"=15'V
CADD FILE NO.	CG108.DWG
DWG No.	CG108
REV	0
PAGE No.	

FIGURE A-19

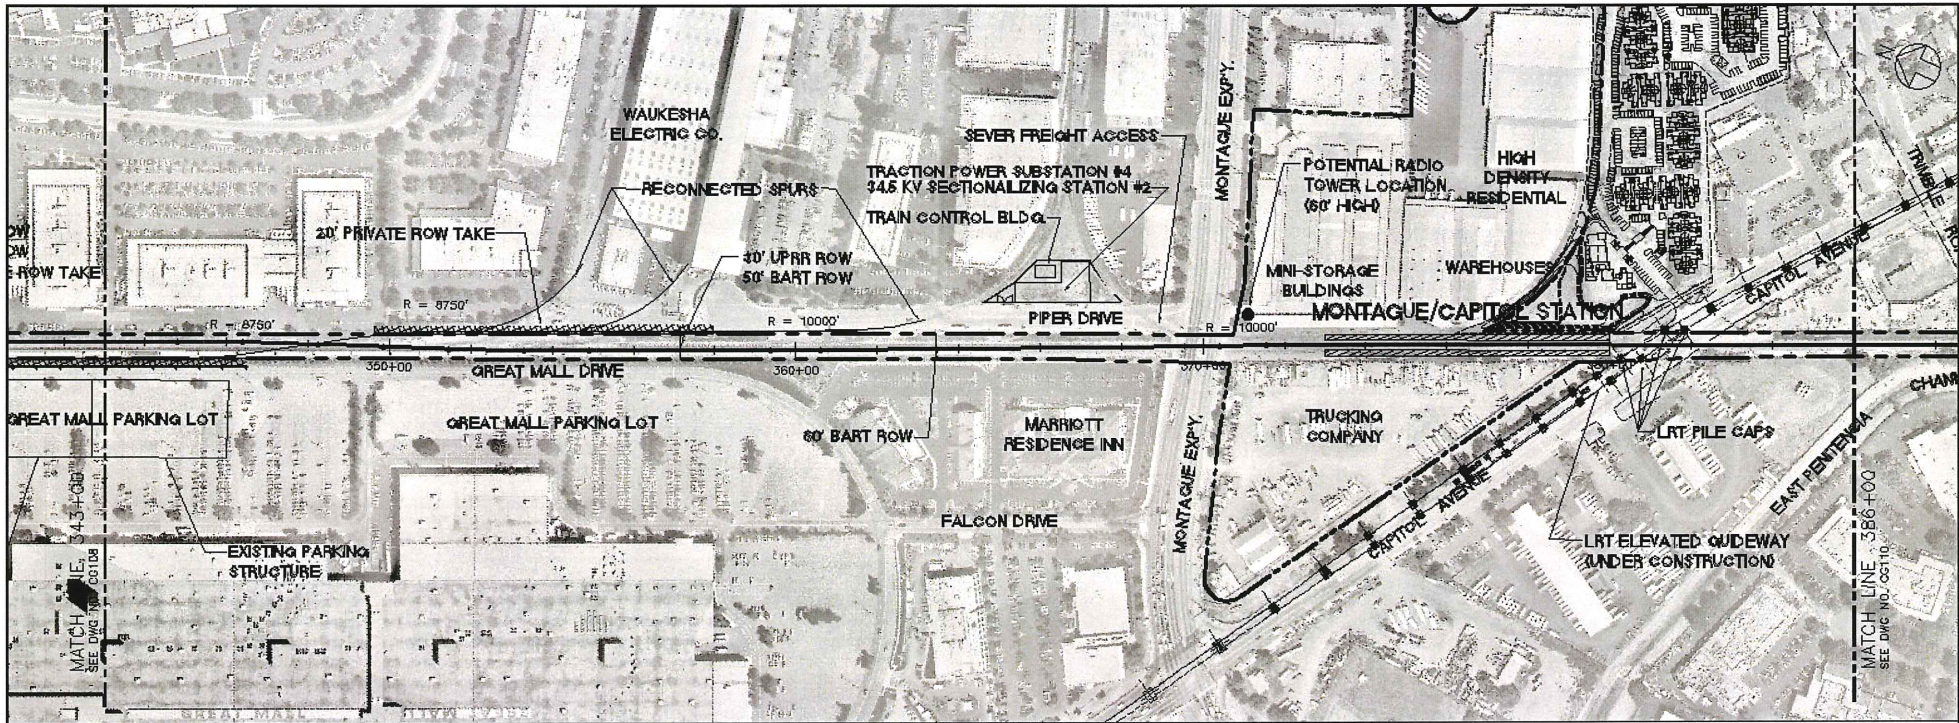

PLAN

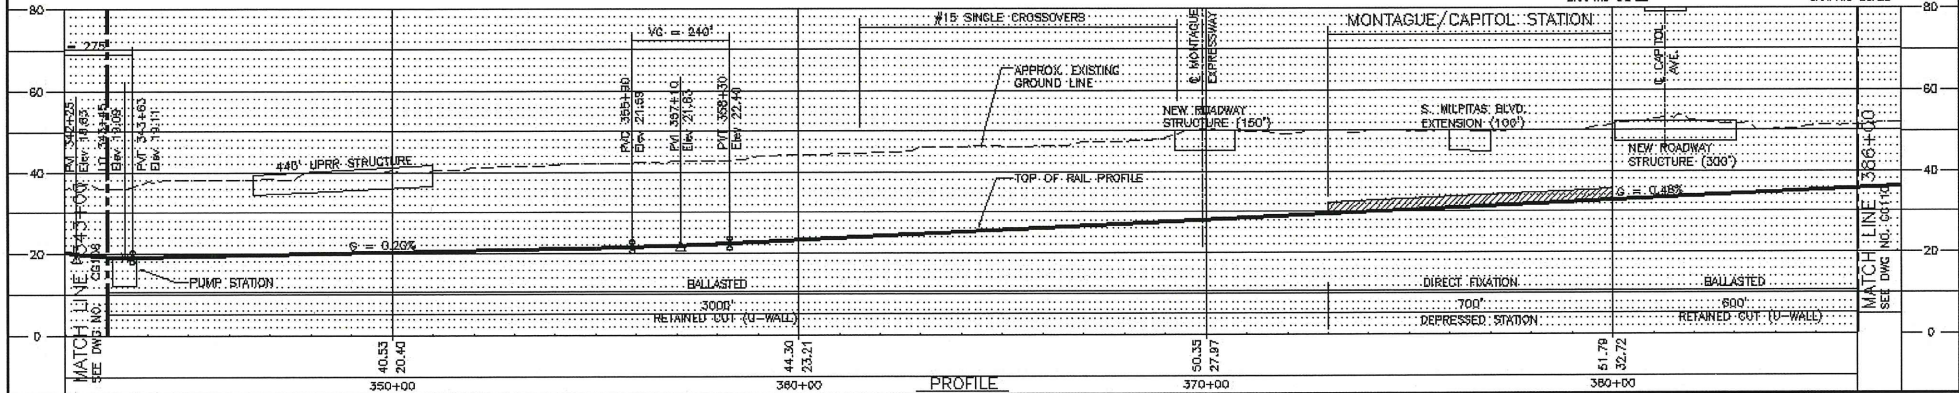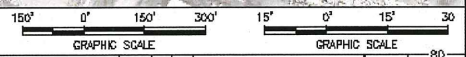

PROFILE

REV.	DATE	BY	SUB	APP	DESCRIPTION

APPROVED FOR DR PURPOSES:	DESIGNED BY T. LUNA
	DRAWN BY E. BEGGS
	CHECKED BY J. MAHER
VIA	DATE
SUBMITTED	DATE 25NO02

APPROVED BY D. MINISTER

EARTH TECH

1500 W. California Street
 Suite 1500
 San Jose, CA 95128
 Phone: (415) 494-0000
 Fax: (415) 494-5555

Valley Transportation Authority


SILICON VALLEY RAPID TRANSIT CORRIDOR

BART - BUILD ALTERNATIVE
 PLAN AND PROFILE

SHEET 9

CADD DATE 28FEO3
SCALE 1"=150'H; 1"=15'V
CADD FILE NO. CG109.DWG
DWG NO. CG109
REV 0
PAGE NO. 9

FIGURE A-20

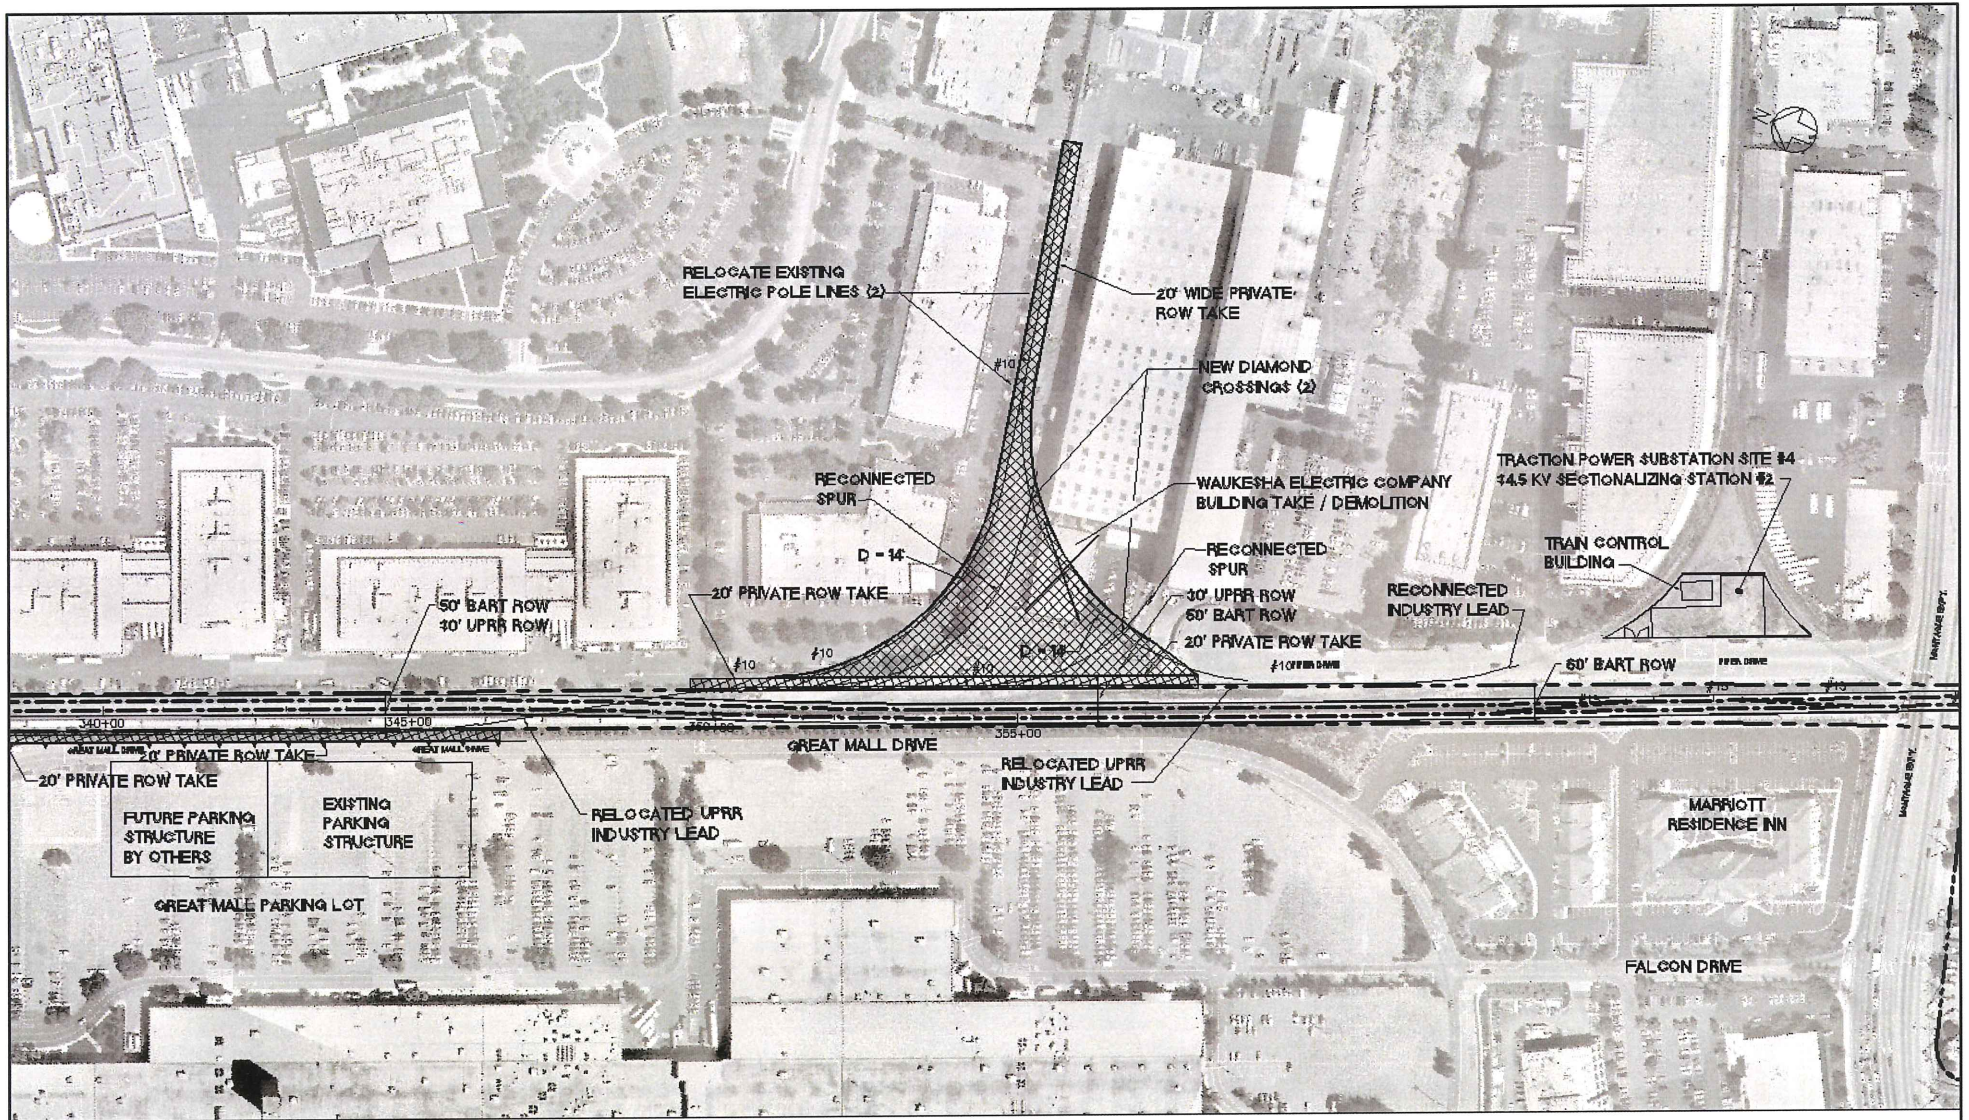

PLAN

REV.	DATE	BY	SUB	APP	DESCRIPTION

APPROVED FOR OR PURPOSES:	DATE SUBMITTED:

DESIGNED BY:	DATE:
T. LUNA	25NO02
DRAWN BY:	
A. PRITZKER	
CHECKED BY:	
J. MAHER	
APPROVED BY:	
D. MINISTER	


EARTH 5 TECH
 1000 W. CALIFORNIA STREET, SUITE 1000
 MILPITAS, CA 95035
 TEL: (408) 418-0000
 FAX: (408) 418-0000

VTA VALLEY TRANSPORTATION AUTHORITY

SILICON VALLEY RAPID TRANSIT CORRIDOR
 BART - BUILD ALTERNATIVE PLAN
 UPRR LOCOMOTIVE WYE LOCATION
 MILPITAS OPTION, SHEET 9A




CADD DATE:	20FE03
SCALE:	1"=100'
CADD FILE NO.:	CG109A.DWG
DWG NO.:	CG109A
REV.	
PAGE NO.	

FIGURE A-21

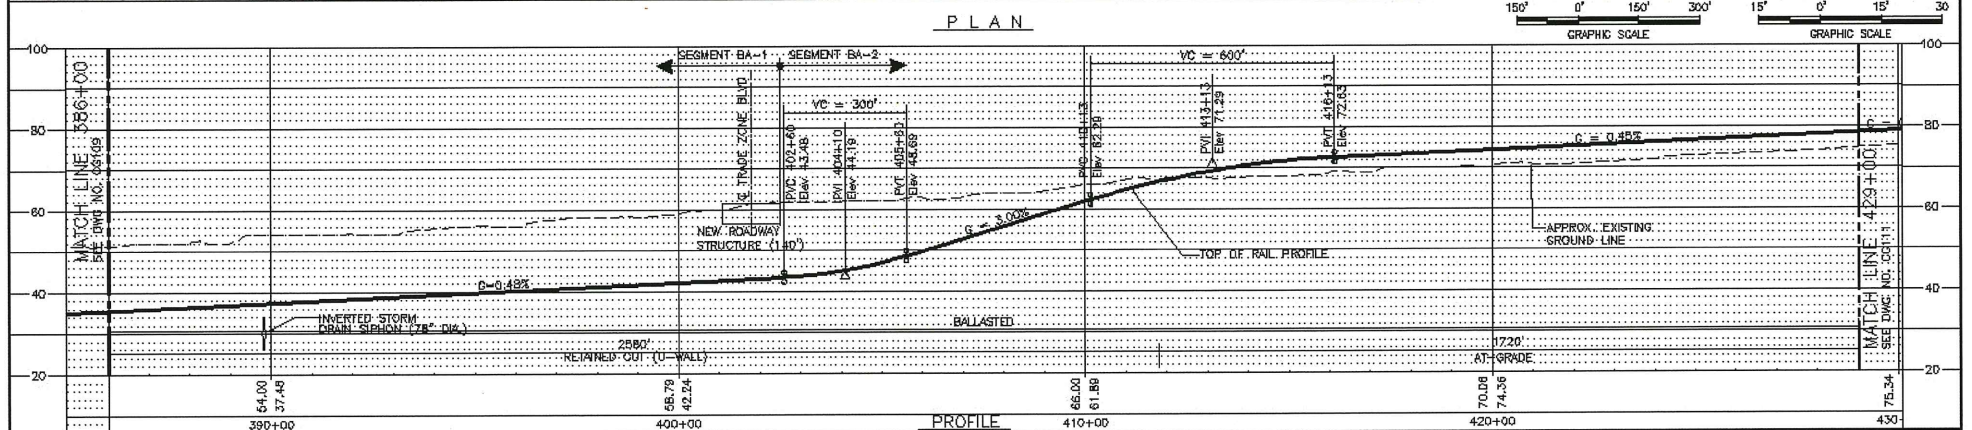


APPROVED FOR DR PURPOSES: T. LUNA E. BEGGS J. MAHER D. MINISTER DATE: 25NO02					EARTH TECH 4700 WOODLAND AVENUE OAKLAND, CA 94612 TEL: (510) 414-2000 FAX: (510) 414-2000					SILICON VALLEY RAPID TRANSIT CORRIDOR BART - BUILD ALTERNATIVE PLAN AND PROFILE SHEET 10					CAD DATE: 30JUN03 SCALE: 1"=150'H; 1"=15'V CAD FILE NO.: CG110.DWG DWG NO.: CG110 REV: 0 PAGE NO.: 0				
REV.	DATE	BY	SUB	APP	DESCRIPTION														

FIGURE A-22

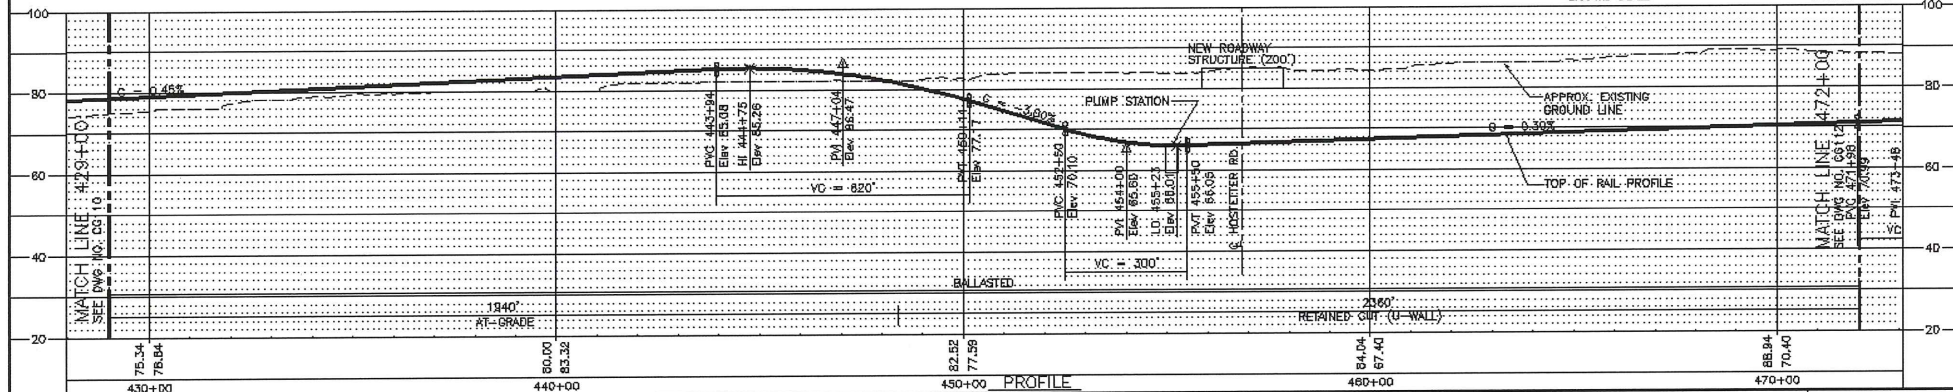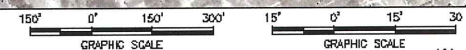
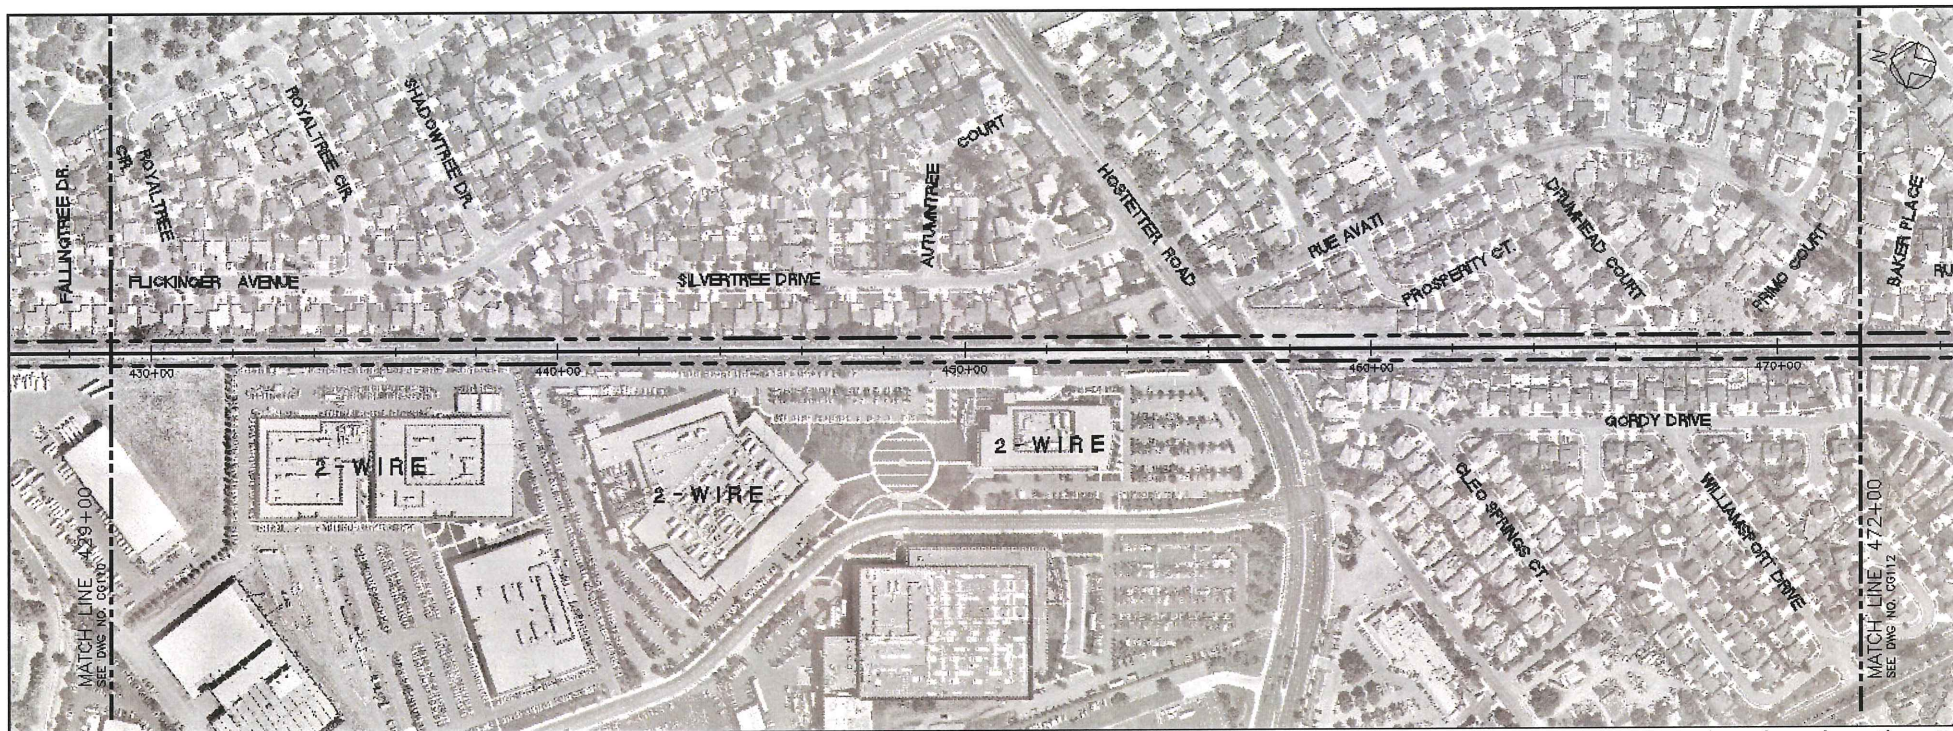


APPROVED FOR PER PURPOSES: T. LUNA E. BEGGS J. MAHER D. MINISTER				EARTH TECH 1200 W. 15th St., Suite 1000 San Jose, CA 95128 Tel: (415) 418-0000 Fax: (415) 418-5555		SILICON VALLEY RAPID TRANSIT CORRIDOR BART - BUILD ALTERNATIVE PLAN AND PROFILE SHEET 11		CHECKED BY: 30.JAO.03 SCALE: 1"=150'H; 1"=15'V DRAWING NO.: CS111.DWG DWG. NO.: CG111 REV. G
REV.	DATE	BY	SUB	APP	DESCRIPTION	DATE	REV.	DATE
						25NO02		

FIGURE A-23

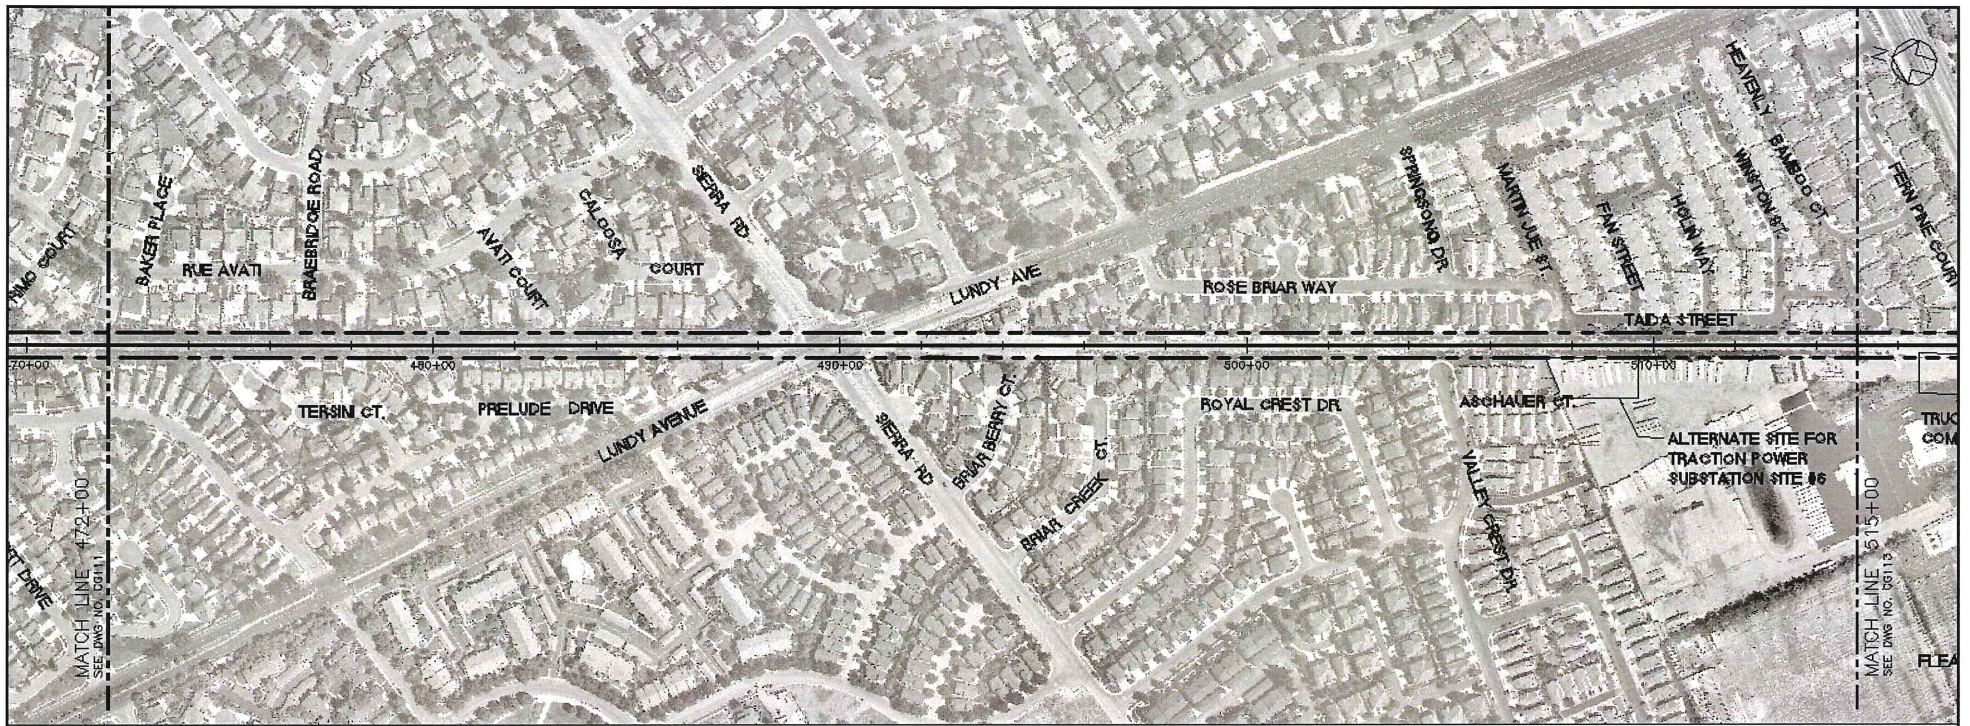


PLAN

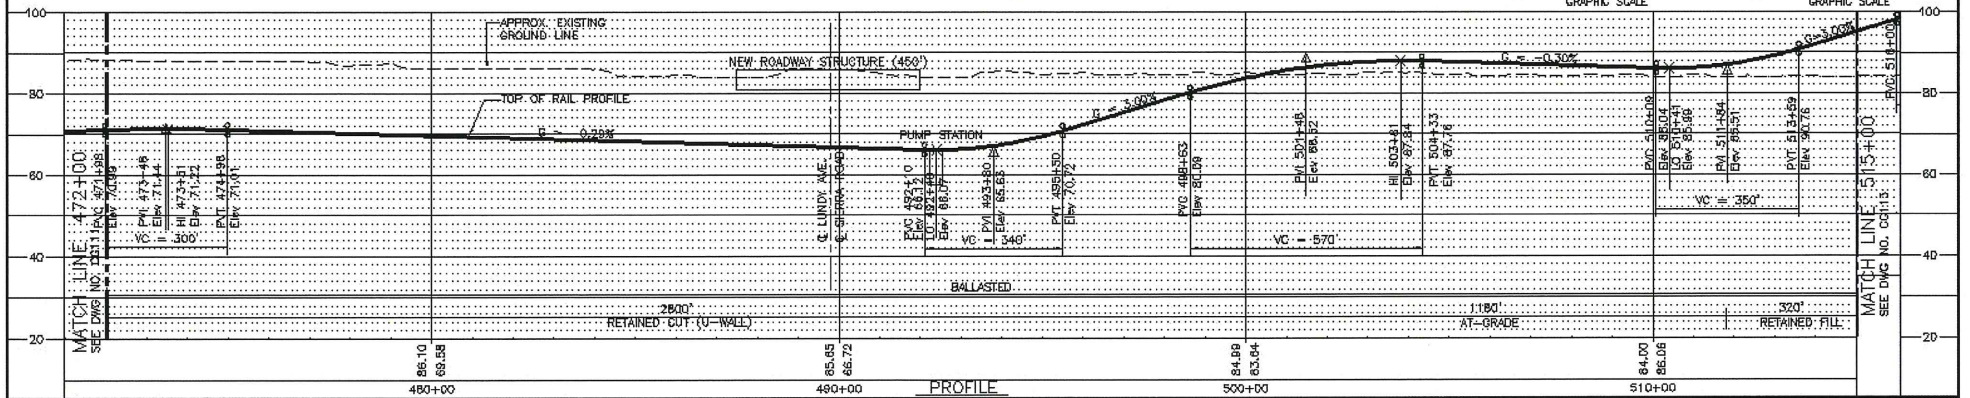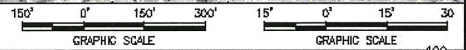


PROFILE

APPROVED FOR OR PURPOSES: T. LUNA E. BEGGS J. MAHER D. MINISTER DATE: 2/28/02		EARTH TECH 4700 WILSON AVENUE SUITE 100 SAN JOSE, CA 95128 TEL: (415) 416-5555		SILICON VALLEY RAPID TRANSIT CORRIDOR BART - BUILD ALTERNATE PLAN AND PROFILE SHEET 12		CAD DATE: 30JUN03 SCALE: 1"=150'H; 1"=15'V GRID FILE NO.: CG112.DWG DWG NO.: CG112 REV: 0 PAGE NO.: 0						
REV.	DATE	BY	SUB	APP	DESCRIPTION	VIA	DATE	DATE	DATE	DATE	DATE	DATE

FIGURE A-24

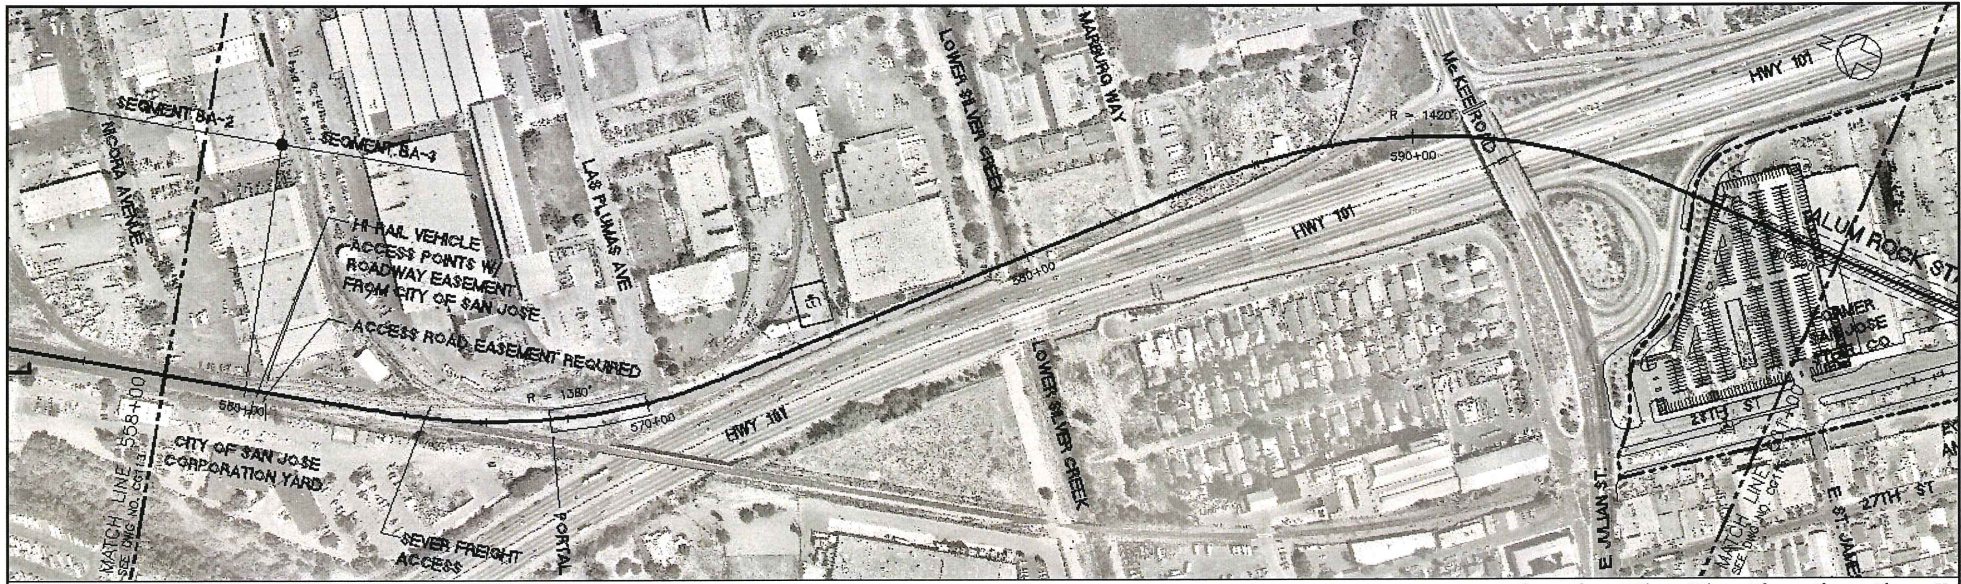

PLAN

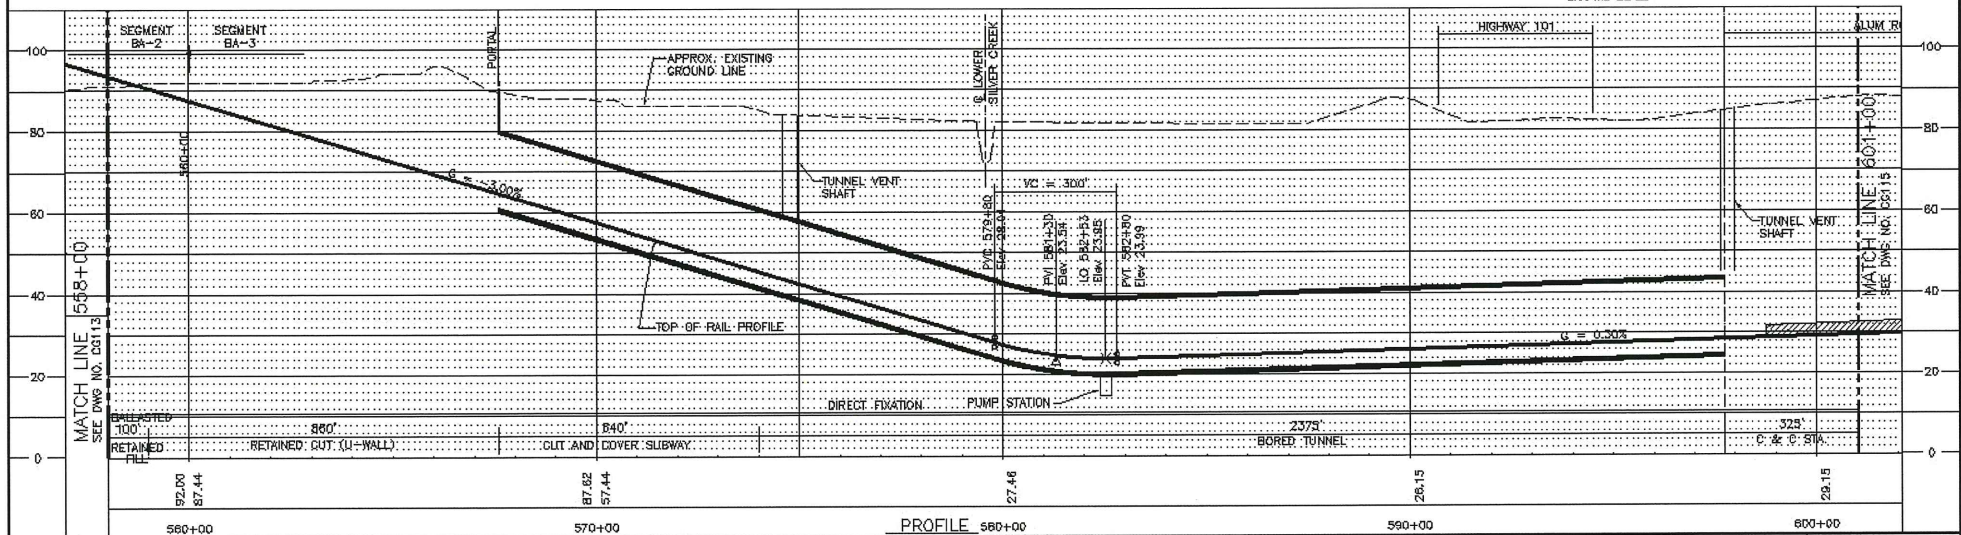

PROFILE 560+00

REV.	DATE	BY	SUB	APP	DESCRIPTION

APPROVED FOR DR. PURPOSES:	DESIGNED BY T. LUNA
	DRAWN BY E. BEGGS
	CHECKED BY J. MAHER
VIA DATE	APPROVED BY D. MINISTER
SUBMITTED	DATE 25NO02

RETAINED CUT (U-WALL)	880'
CLT. AND COVER SLIBWAY	840'
BORED TUNNEL	2375'
C. & G. STA.	323'

EARTH TECH

1500 W. BROADWAY, SUITE 1000
OAKLAND, CA 94612
Tel: (415) 436-5555 Fax: (415) 436-5555




SILICON VALLEY RAPID TRANSIT CORRIDOR


BART - BUILD ALTERNATIVE
PLAN AND PROFILE
ALUM ROCK STATION
US 101/DIAGONAL OPTION, SHEET 14

CADED DATE 28FEO3
SCALE 1"=150'H; 1"=15'V
CADD FILE NO. CG114.DWG
DWG NO. CG114
REV. 0
DATE 0

FIGURE A-26

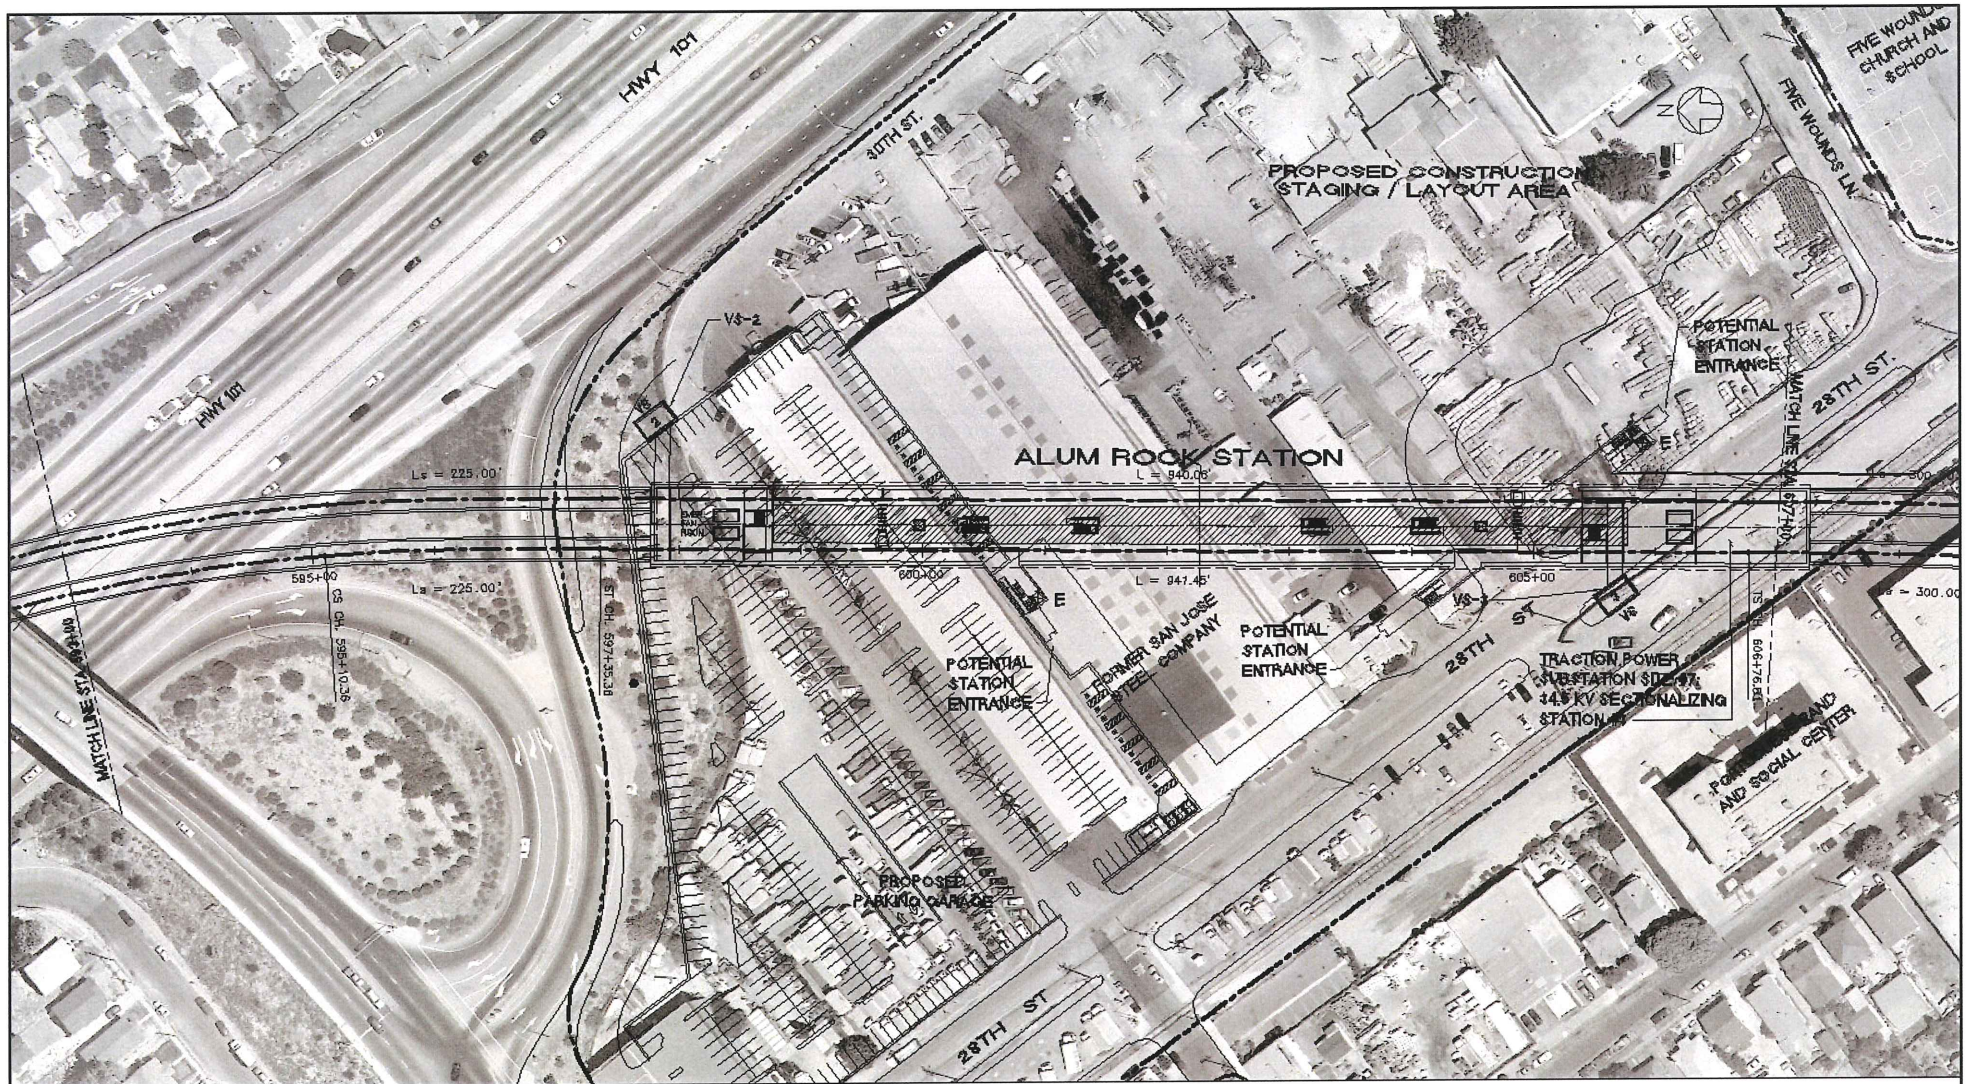

PLAN

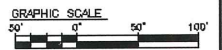

REV.	DATE	BY	SUB	APP	DESCRIPTION

APPROVED FOR DB PURPOSES:
 VTA DATE SUBMITTED

DESIGNED BY: T. LUNA
 DRAWN BY: E. BEGGS
 CHECKED BY: J. MAHER
 APPROVED BY: D. MINISTER
 DATE: 25NO02


EARTH TECH
 12000 N. 10th Street, Suite 1000
 Phoenix, AZ 85020
 Tel: (602) 418-0000
 Fax: (602) 418-5555

VTA VALLEY TRANSPORTATION AUTHORITY


SILICON VALLEY RAPID TRANSIT CORRIDOR
 BART - BUILD ALTERNATIVE
 PLAN
 ALUM ROCK STATION
 US 101 / DIAGONAL OPTION, SHEET 4B

GRID DATE:	23FE03
SCALE:	1"=50'H
GRID FILE NO.:	CG114B.DWG
DWG NO.:	CC114B
REV:	
PAGE NO.:	

FIGURE A-27

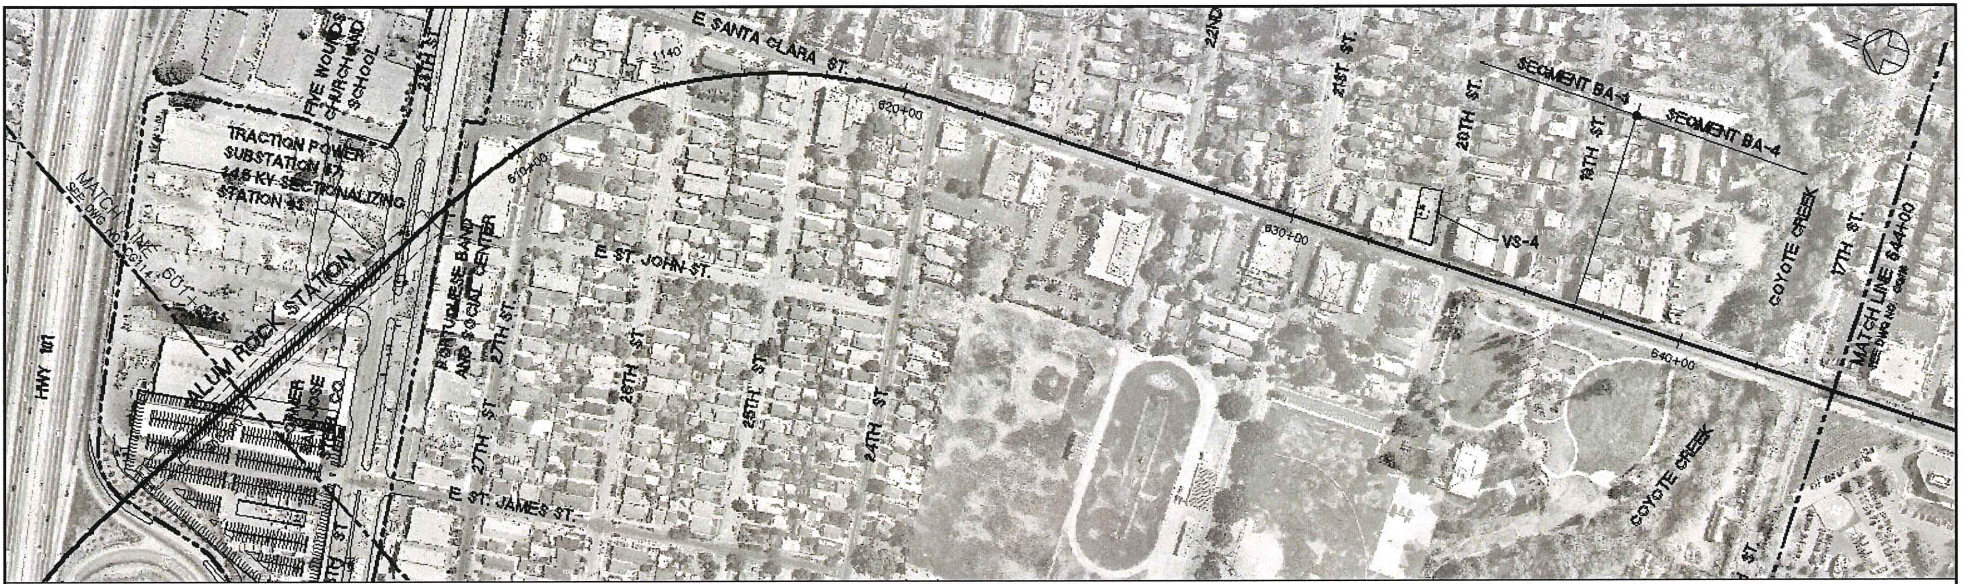

PLAN

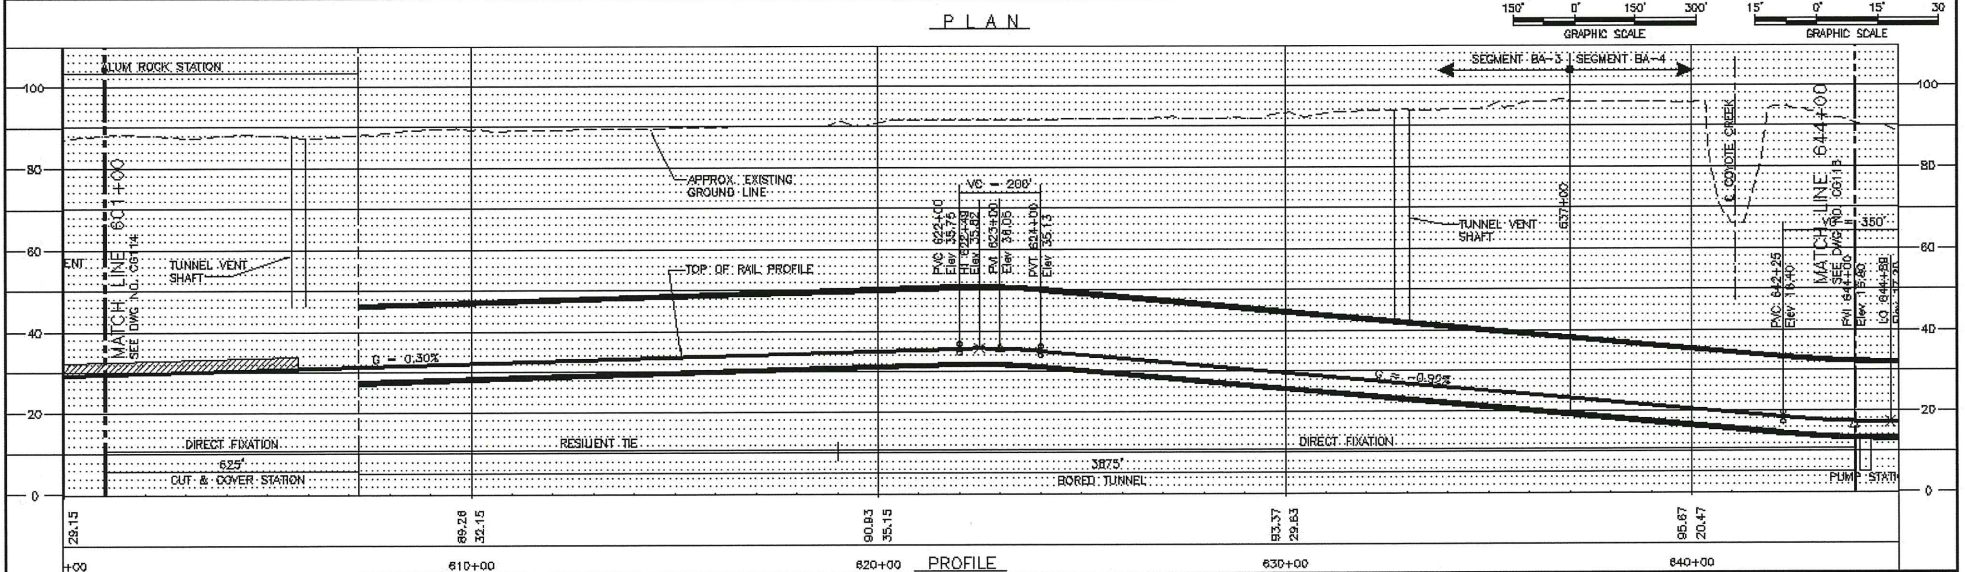

PROFILE

REV.	DATE	BY	SUB	APP	DESCRIPTION

APPROVED FOR DB PURPOSES:	DESIGNED BY T. LUNA
	DRAWN BY E. BOGGS
	CHECKED BY J. MAHER
DATE 25NO02	APPROVED BY D. MINISTER

YTA	DATE	SUBMITTED

EARTH TECH

1000 W. 10th Street, Suite 100
 Tempe, AZ 85284
 Phone: (480) 416-5500
 Fax: (480) 416-5555


VTA VALLEY TRANSPORTATION AUTHORITY

SILICON VALLEY RAPID TRANSIT CORRIDOR



BART - BUILD ALTERNATIVE
 PLAN AND PROFILE
 ALUM ROCK STATION
 US 101/DIAGONAL OPTION, SHEET 15

CADD DATE 28FE03	SCALE 1"=150'H; 1"=15'V
CADD FILE NO. CG115.DWG	REV 0
DWG NO. CG115	PAGE NO. 0

FIGURE A-28

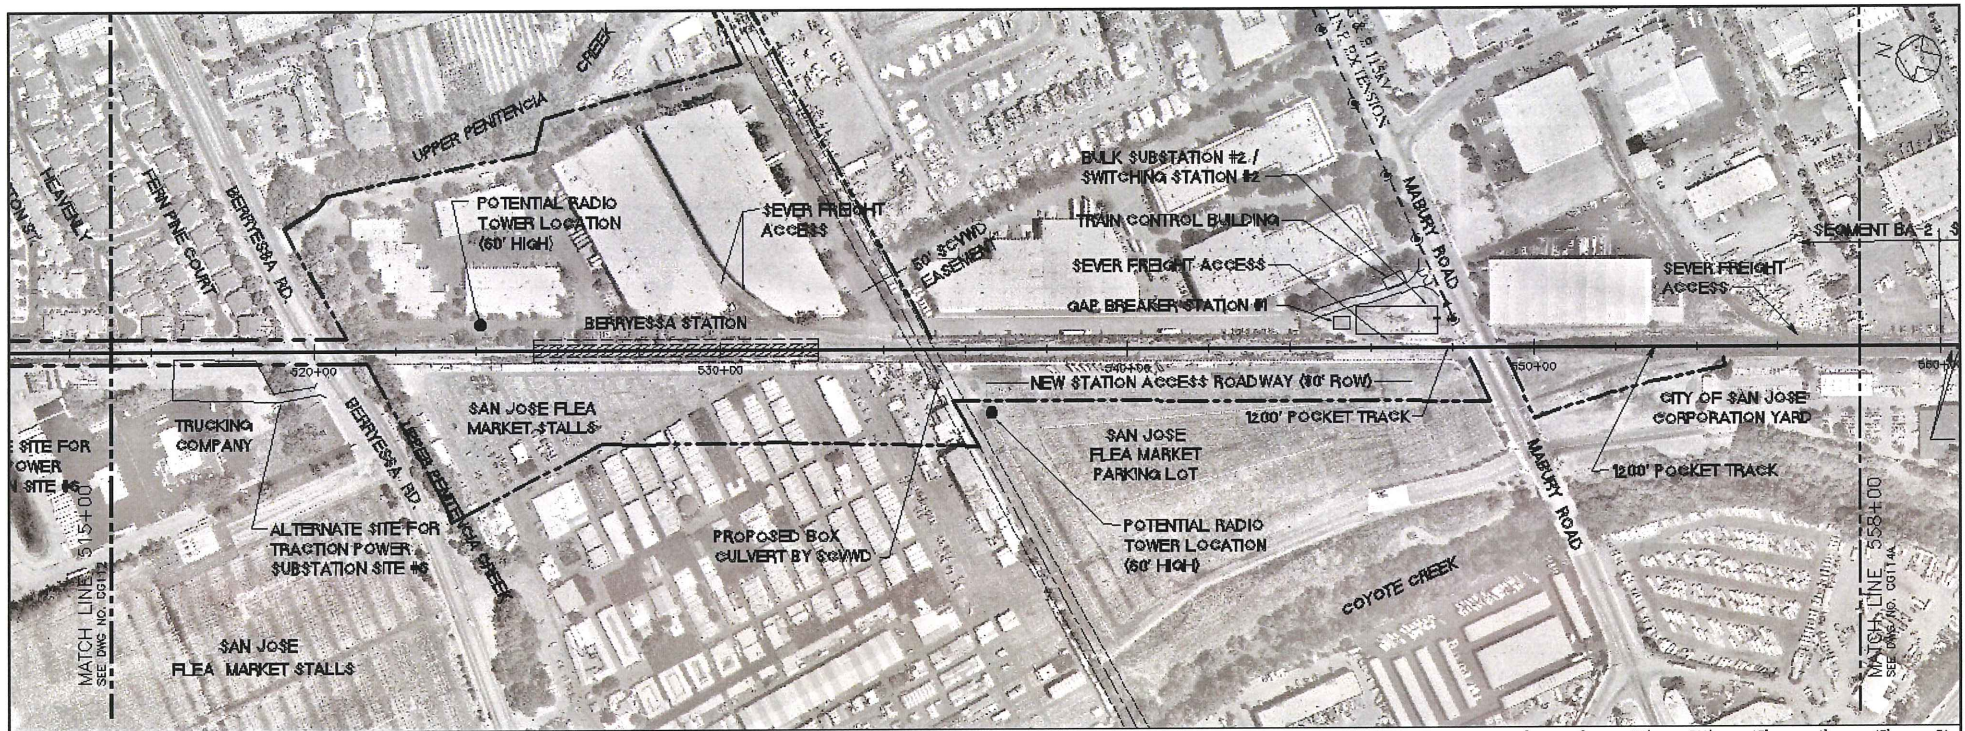

PLAN

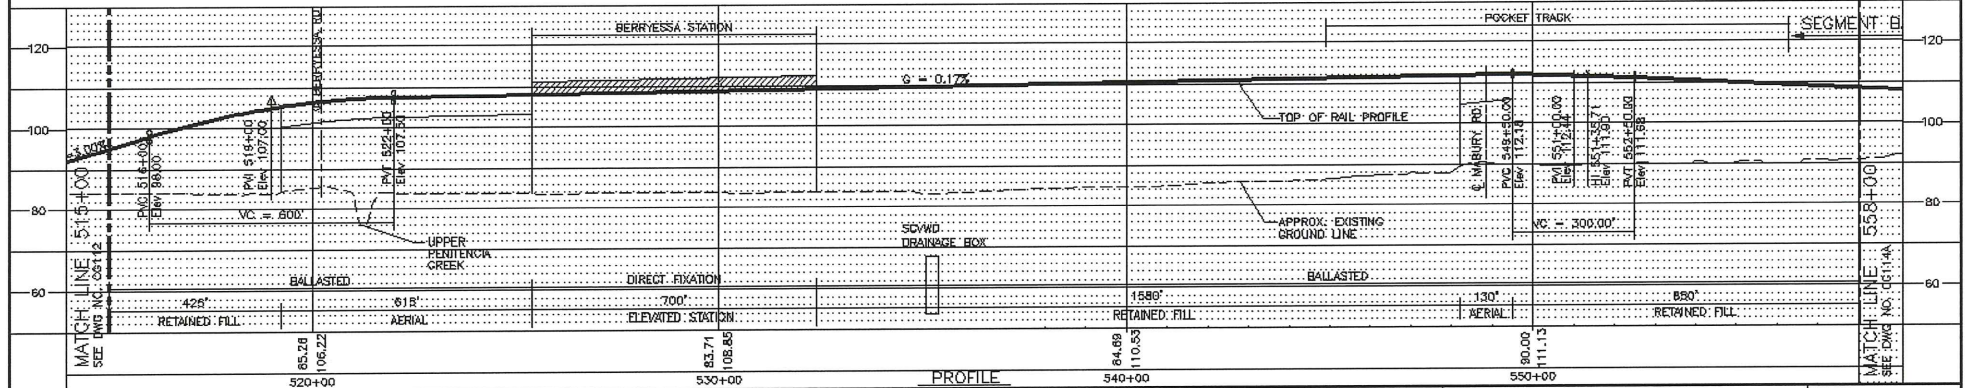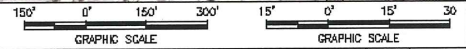

PROFILE

REV.	DATE	BY	SUB	APP.	DESCRIPTION

APPROVED FOR BR PURPOSES	DESIGNED BY T. LUNA
	DRAWN BY E. BEGGS
	CHECKED BY J. MAHER
VIA DATE	APPROVED BY D. MINISTER
SUBMITTED	DATE 25ND02

85.28	108.23	83.71	108.85	84.88	110.55	90.00	111.13
520+00	530+00	530+00	540+00	540+00	540+00	550+00	550+00

EARTH TECH

1200 W. 10th St., Suite 100
San Jose, CA 95128
Tel: (415) 414-0000
Fax: (415) 414-0000


VTA SANTA CLARA
Valley Transportation Authority

SILICON VALLEY RAPID TRANSIT CORRIDOR


BART - BUILD ALTERNATIVE
PLAN AND PROFILE
ALUM ROCK STATION
RAILROAD/28th STREET OPTION, SHEET 13A

GRID DATE	28FE03
SCALE	1"=150'H; 1"=15'V
GRID FILE NO.	CG113A.DWG
GRID NO.	CG113A
REV	0
PAGE NO.	0

FIGURE A-29

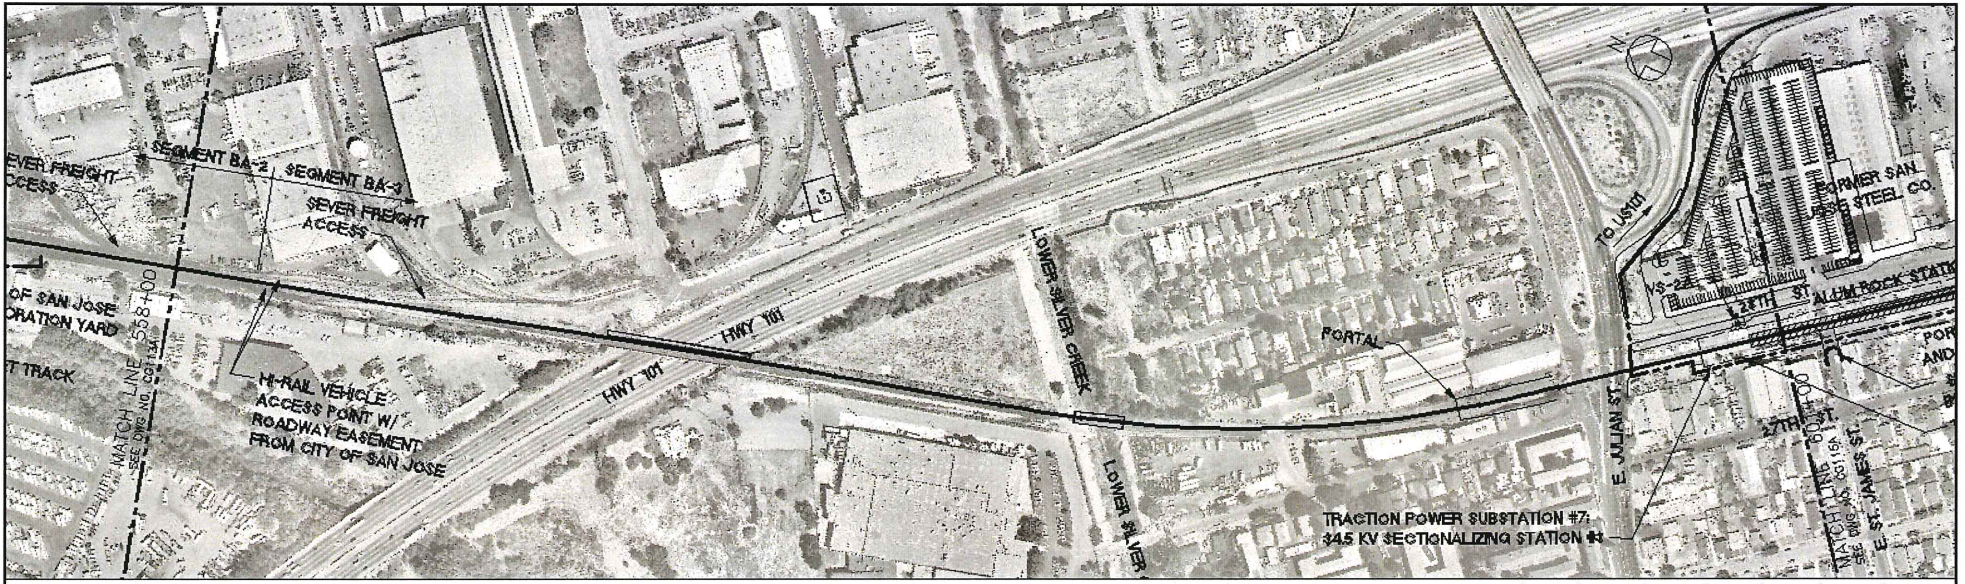


PLAN

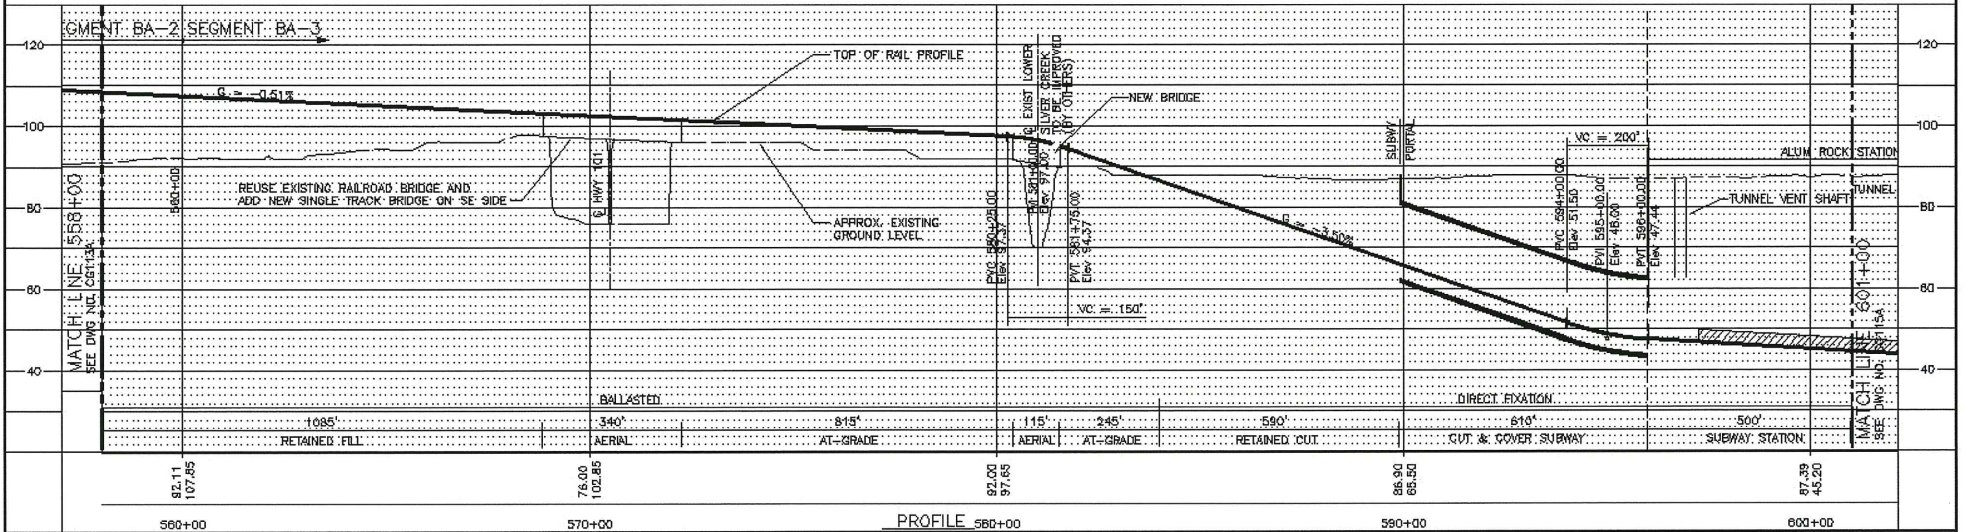



MATCH LINE: 568+00 SEE DWG NO. CG114A		MATCH LINE: 501+00 SEE DWG NO. CG114B		PROFILE 560+00		590+00		600+00	
92.11	107.65	76.00	102.85	92.00	97.65	86.90	85.50	87.39	45.20
560+00		570+00		580+00		590+00		600+00	
RETAINED FILL		AERIAL		AT-GRADE		RETAINED CUT		CUT & COVER SUBWAY	
1085'		340'		815'		590'		610'	
BALLASTED		AERIAL		AT-GRADE		RETAINED CUT		SUBWAY STATION	

APPROVED FOR DR PURPOSES: DESIGNED BY: T. LUNA DRAWN BY: E. BEGGS CHECKED BY: J. MAHER		APPROVED BY: D. MINISTER DATE: 25ND02		YTA DATE SUBMITTED		EARTH TECH 4750 WILSON AVENUE OAKLAND, CA 94612 TEL: 510-414-0000 FAX: 510-414-5555		Valley Transportation Authority		SILICON VALLEY RAPID TRANSIT CORRIDOR BART - BUILD ALTERNATIVE PLAN AND PROFILE ALAMEDA ROCK STATION RAILROAD/28th STREET OPTION, SHEET 14A		CAD DATE: 28FE03 SCALE: 1"=150'H; 1"=15'V CADD FILE NO: CG114A.DWG DWG NO: CG114A REV: 0 PAGE NO: 0	
REV.	DATE	BY	SUB	APP	DESCRIPTION								

FIGURE A-30

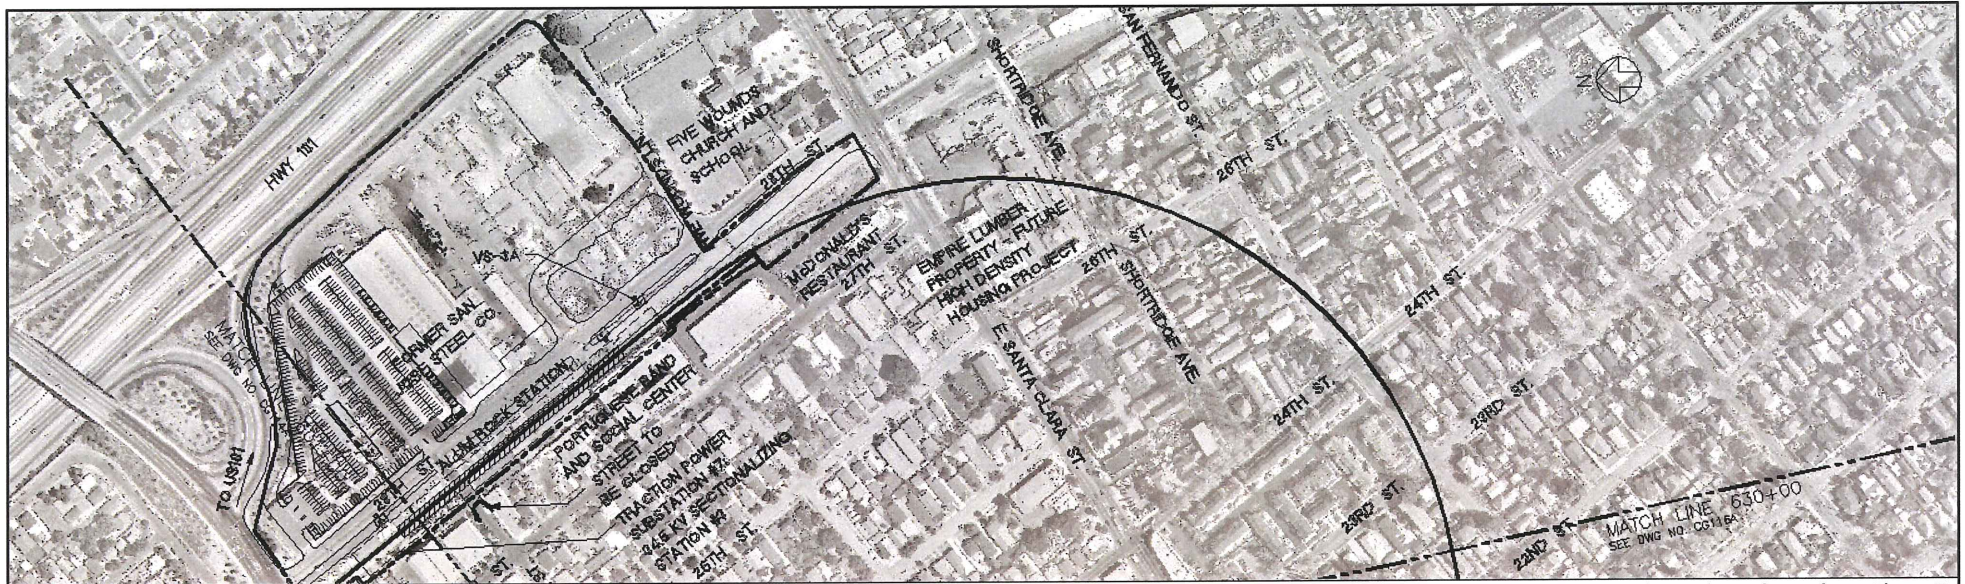


PLAN

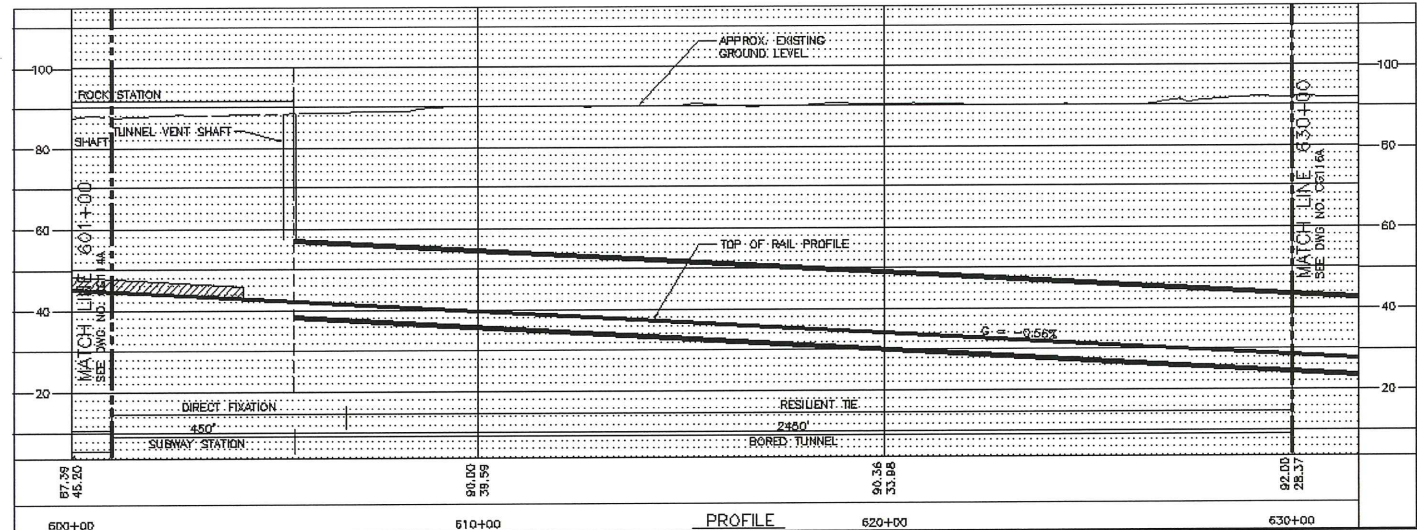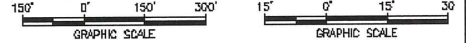



PROFILE

APPROVED FOR BR PURPOSES: T. LUNA E. BEGGS J. MAHER D. MINISTER				DESIGNED BY T. LUNA DRAWN BY E. BEGGS CHECKED BY J. MAHER APPROVED BY D. MINISTER		EARTH TECH 2700 WILSON BLVD., SUITE 1000 OAKLAND, CA 94612 PHONE (510) 416-2200 FAX (510) 416-5555		SILICON VALLEY RAPID TRANSIT CORRIDOR BART - BUILD ALTERNATIVE PLAN AND PROFILE ALUM ROCK STATION RAILROAD/28th STREET OPTION, SHEET 15A		DRAWN DATE 28FEO3 SCALE: 1"=150'H; 1"=15'V DDDO FILE NO. CG115A.DWG DWG NO. CG115A REV 0 PAGE NO. 0	
REV.	DATE	BY	SUB	APP	DESCRIPTION	VIA DATE		SUBMITTED		DATE	

FIGURE A-31

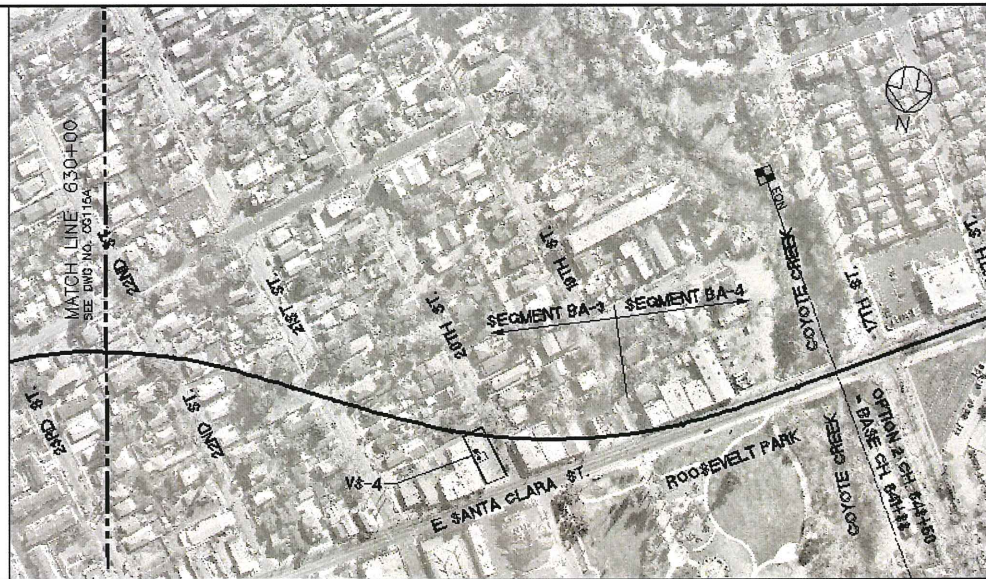

PLAN

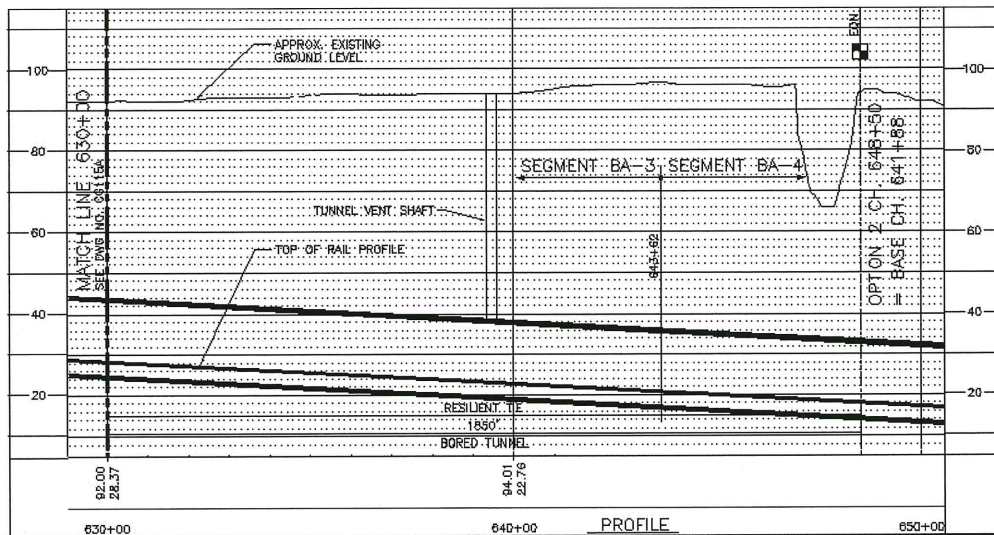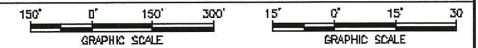

PROFILE

REV.	DATE	BY	SUB	APP	DESCRIPTION


APPROVED FOR BR PURPOSES:	DESIGNED BY T. LUNA
	DRAWN BY E. BEGGS
	CHECKED BY J. MAHER
YTA DATE	APPROVED BY D. MINISTER
SUBMITTED	DATE 25NO02

EARTH TECH
 4750 North 4th Street, Suite 100
 Oakland, CA 94612
 Phone: (510) 410-5555
 Fax: (510) 410-5555



SILICON VALLEY RAPID TRANSIT CORRIDOR
 BART - BUILD ALTERNATIVE
 PLAN AND PROFILE
 ALUM ROCK STATION
 RAILROAD/28th STREET OPTION, SHEET 16A

CHD DATE 20FE03	REV 0	PAGE NO. 3
SCALE 1"=150'H; 1"=15'V		
CHD FILE NO. CG116A.DWG		
DWG NO. CG116A		

FIGURE A-32

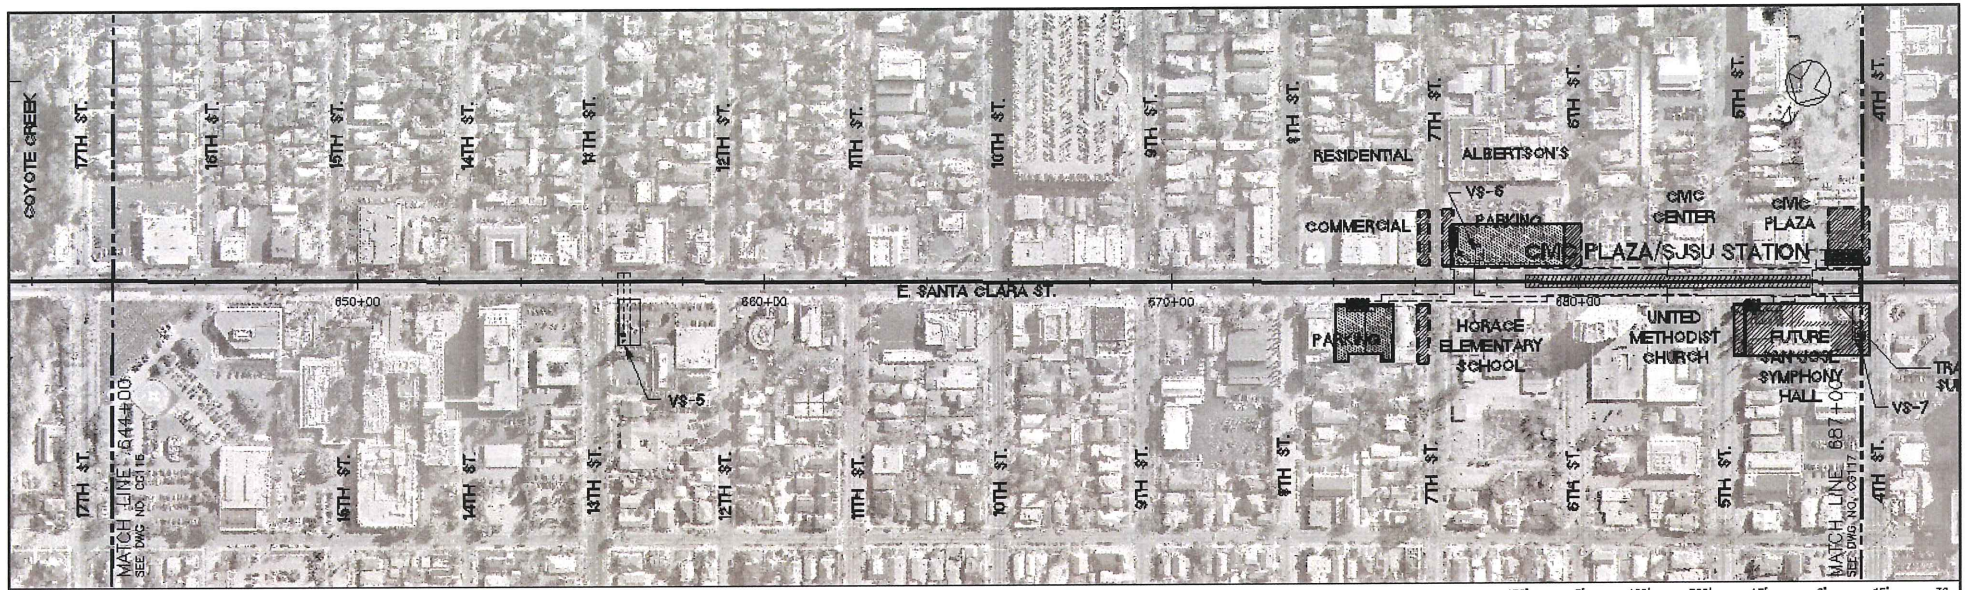



PLAN

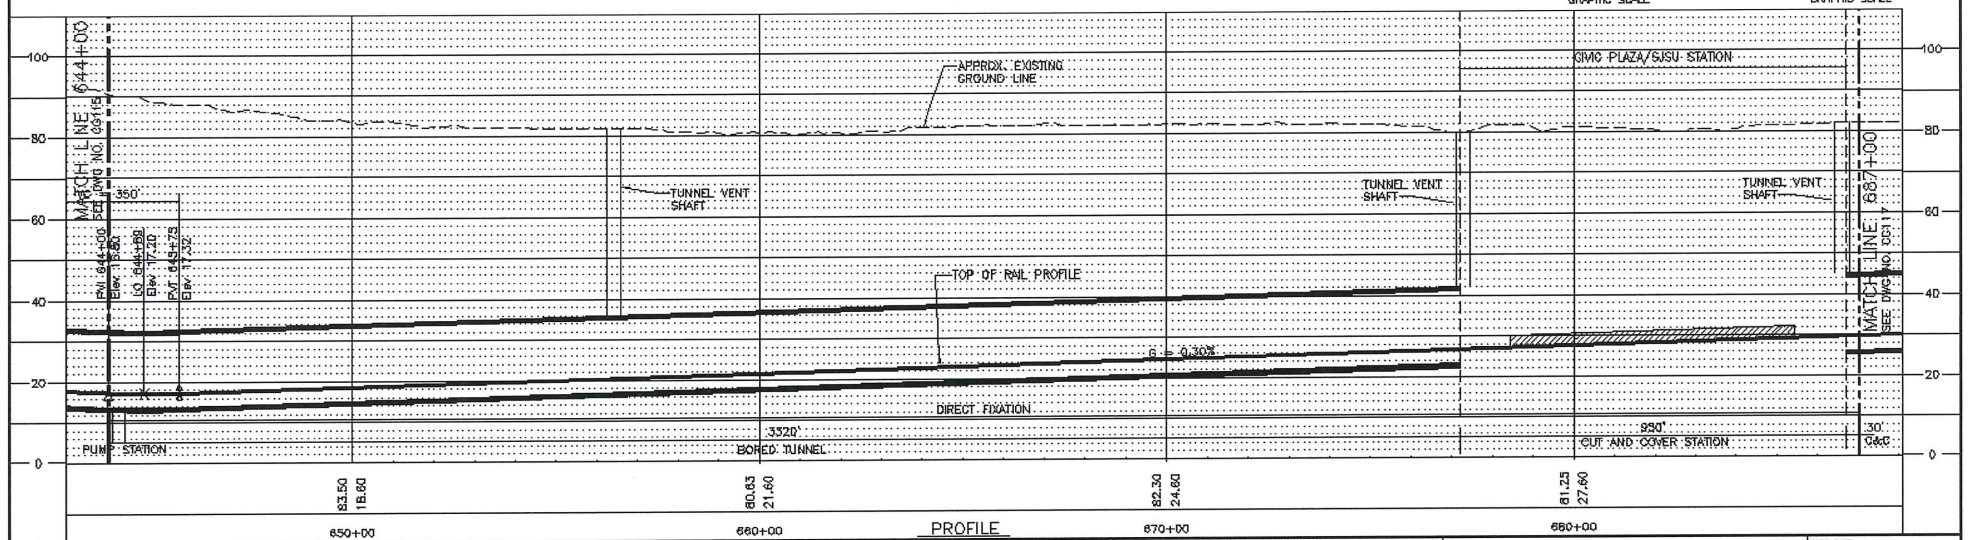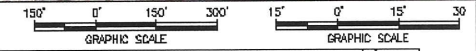

PROFILE


APPROVED FOR BR PURPOSES DESIGNED BY T. LUNA DRAWN BY E. BEGGS CHECKED BY J. MAHER APPROVED BY D. MINISTER DATE 25NO02				EARTH TECH 1000 W. CALIFORNIA ST., SUITE 100 SAN JOSE, CA 95128 TEL: 415.435.4500 FAX: 415.435.4555		SILICON VALLEY RAPID TRANSIT CORRIDOR BART - BUILD ALTERNATIVE PLAN AND PROFILE SHEET 16		GRID DATE 20FE03 SCALE 1"=150'H; 1"=15'V GRID FILE NO. CG116.DWG GRID NO. CG116 REV 0 PAGE NO.	
REV.	DATE	BY	APP.	DESCRIPTION	VIA	DATE	DATE	REV.	PAGE NO.

FIGURE A-33

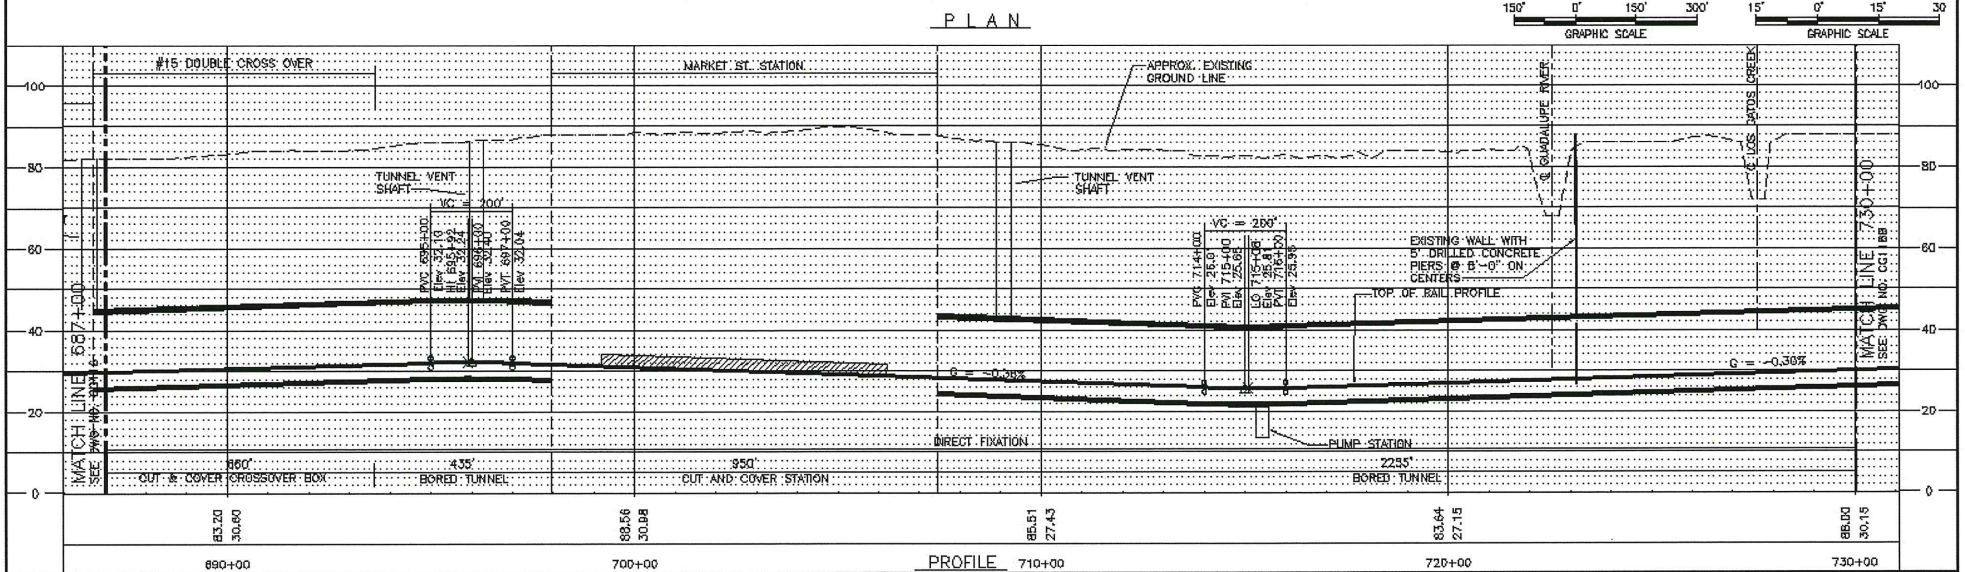
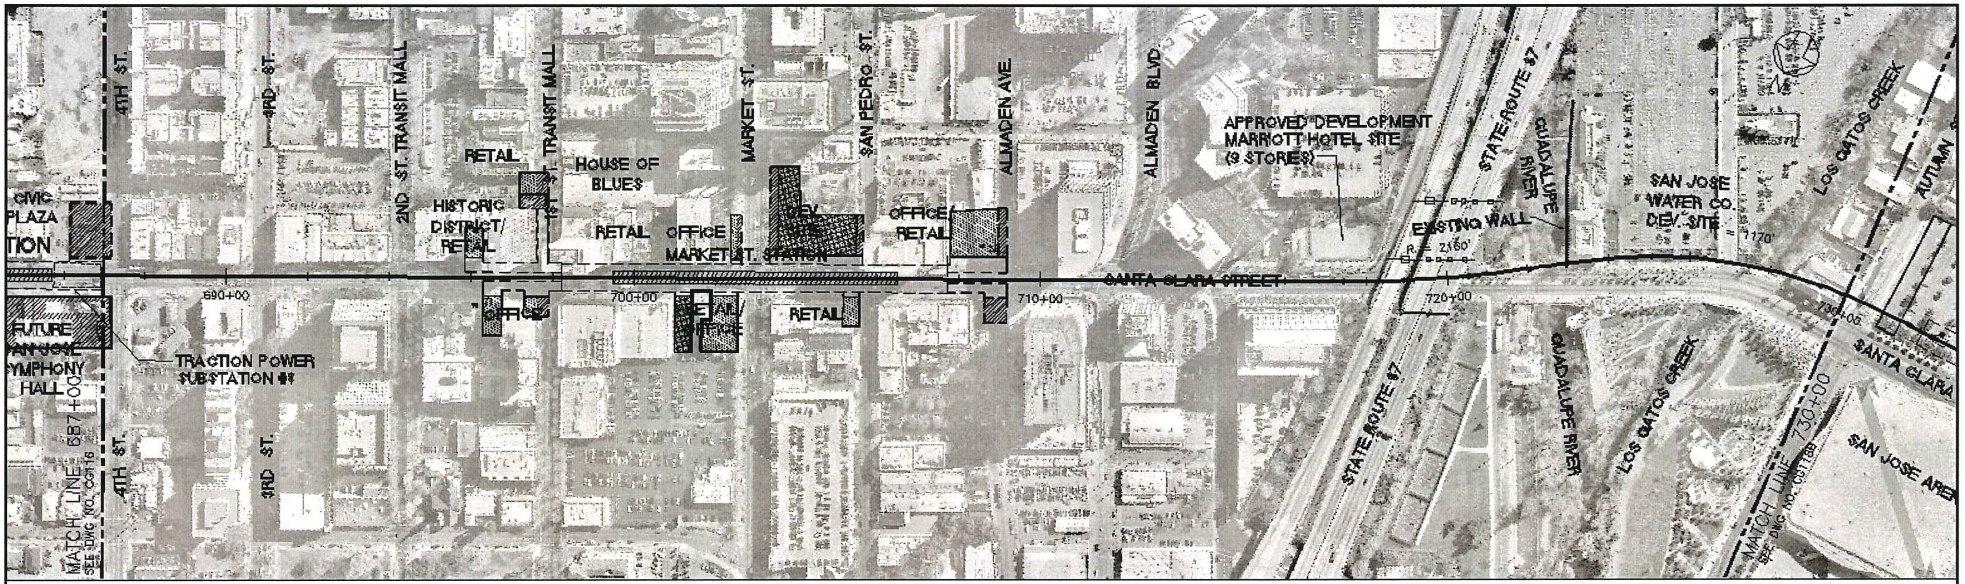


APPROVED FOR DR PURPOSES: T. LUNA E. BEGGS J. MAHER D. MINISTER DATE: 25NO02		EARTH TECH 1000 W. BROADWAY, SUITE 1000 SAN JOSE, CA 95128 TEL: (415) 414-5555		SILICON VALLEY RAPID TRANSIT CORRIDOR BART - BUILD ALTERNATIVE PLAN AND PROFILE CROSSOVER TRACK LOCATION WEST OF CMC PLAZA/SJSU STATION, SHF 17		CADD DATE: 07/14/03 SCALE: 1"=150'H; 1"=15'V CADD FILE NO.: CG117.DWG DWG NO.: CG117 REV: C PAGE NO.: 6				
REV.	DATE	BY	SUB	APP	DESCRIPTION	YTA	DATE	DATE	DATE	DATE

FIGURE A-34

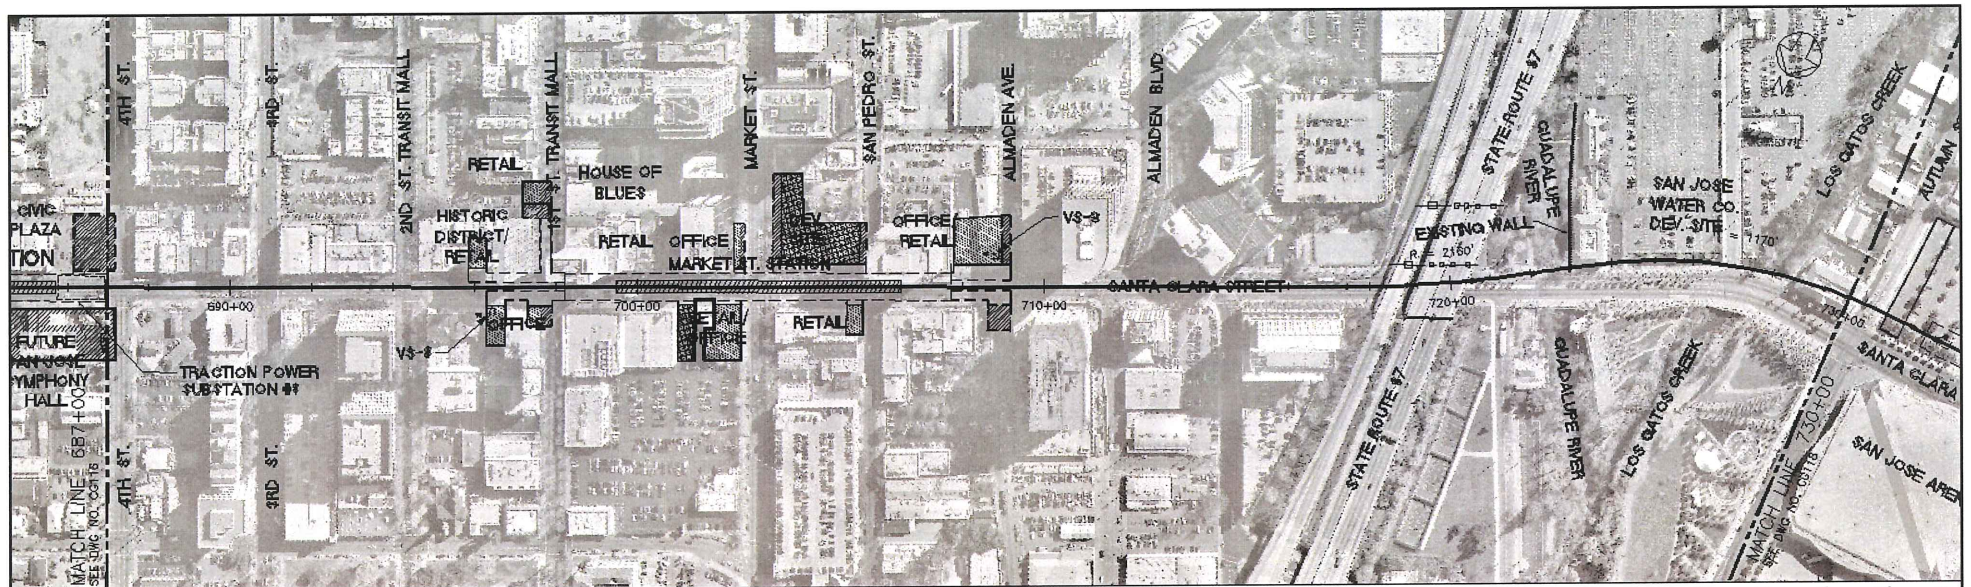

PLAN

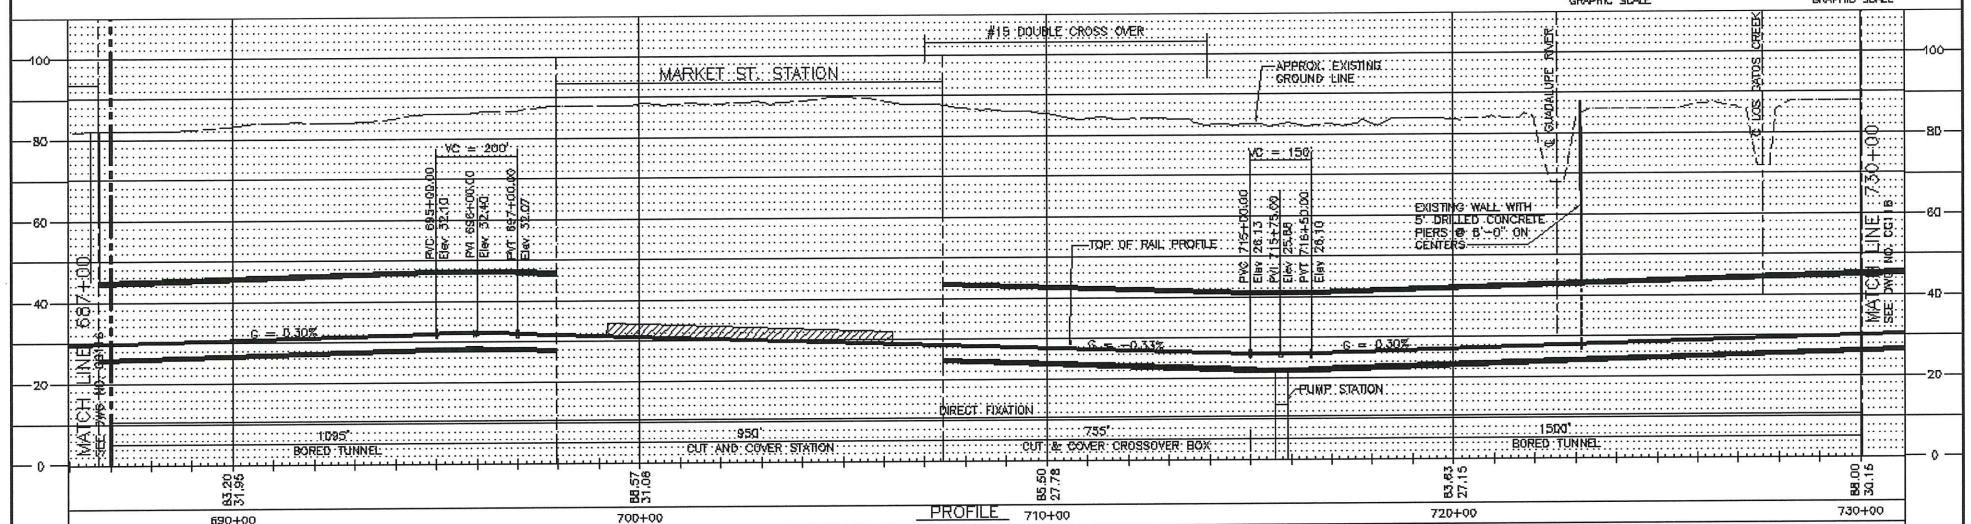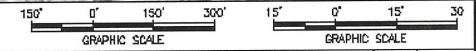

PROFILE

REV.	DATE	BY	SUB	APP	DESCRIPTION

APPROVED FOR BR PURPOSES:	DESIGNED BY T. LUNA
	DRAWN BY E. BEGGS
	CHECKED BY J. MAHER
VIA DATE	APPROVED BY D. MINISTER
SUBMITTED	DATE 25NO02

EARTH TECH
2700 WILSON BLVD. SUITE 100 OAKLAND, CA 94612 PHONE (510) 418-2000 FAX (510) 418-5555




SILICON VALLEY RAPID TRANSIT CORRIDOR
BART - BUILD ALTERNATIVE
PLAN AND PROFILE
CROSSOVER TRACK LOCATION
 WEST OF MARKET ST. STATION OPTION, SHEET 17A



SCALE: 1"=150'H; 1"=15'V
GRID FILE NO. CG117A.DWG
DWG NO. CG117A
REV 0
PAGE NO. 0

DATE 28FE03

FIGURE A-35

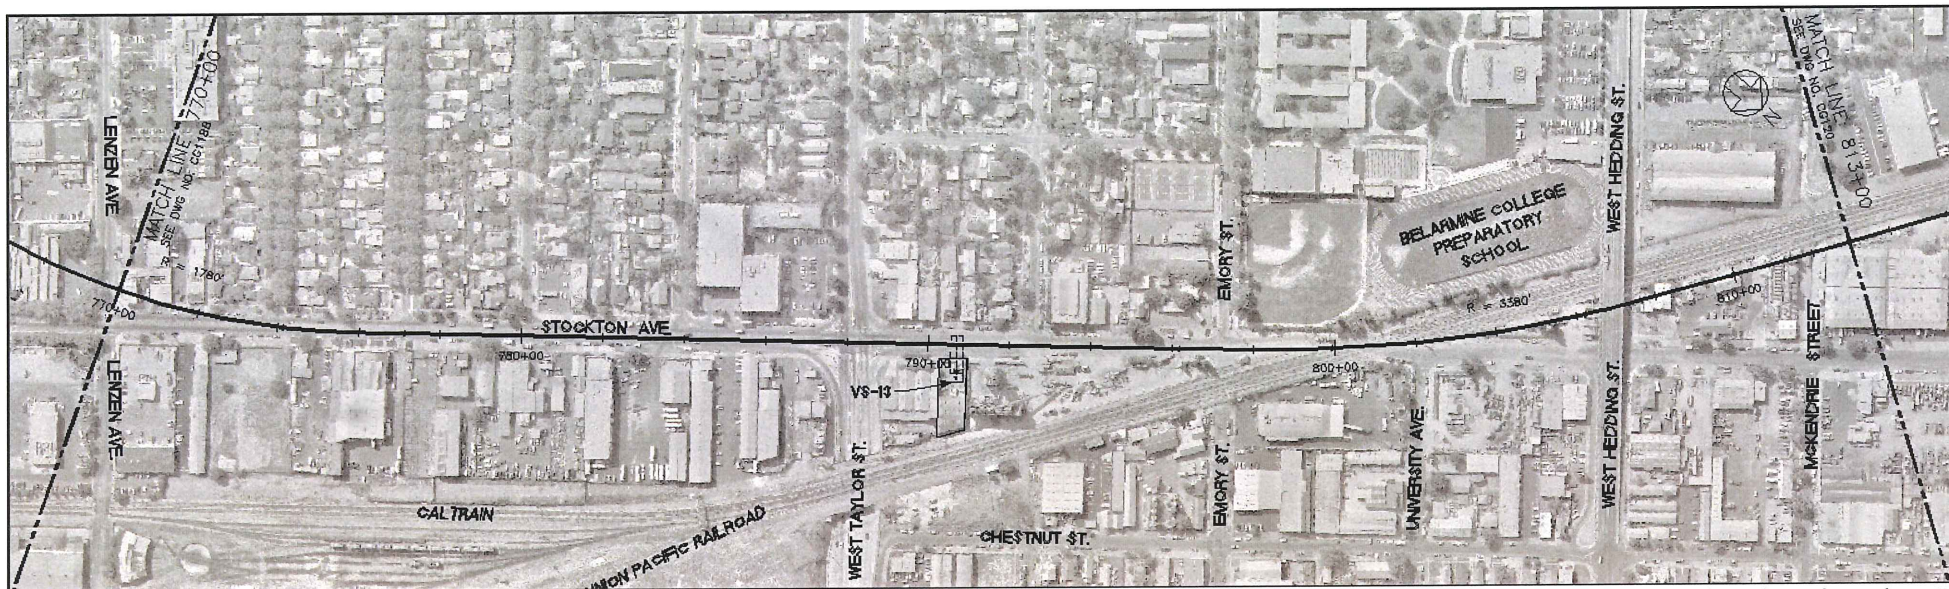

PLAN

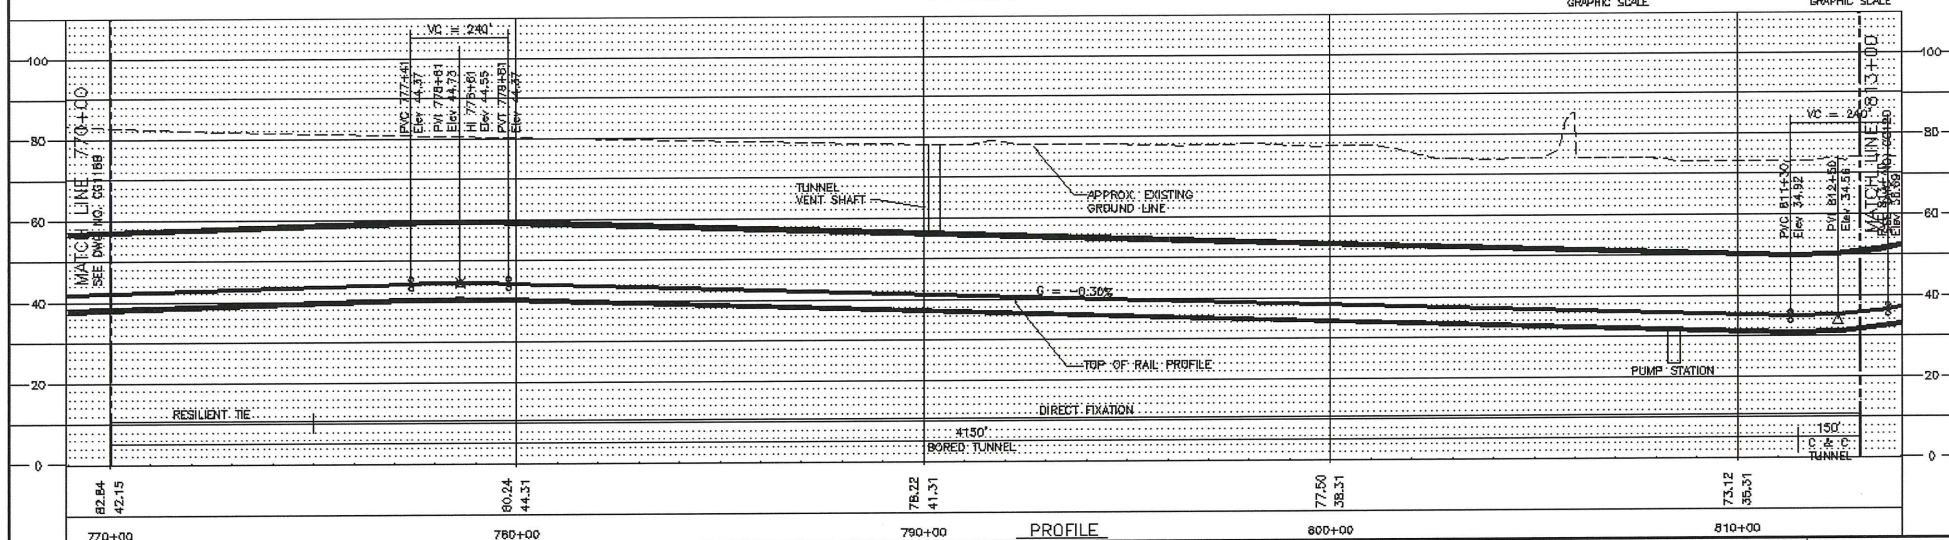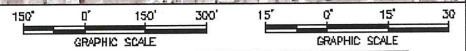

PROFILE

REV.	DATE	BY	APP.	DESCRIPTION

APPROVED FOR BR PURPOSES:	DESIGNED BY T. LUNA
	DRAWN BY E. BEGGS
	CHECKED BY J. MAHER
VIA DATE	APPROVED BY D. MINISTER
SUBMITTED	DATE 25NO02

EARTH TECH

1100 West 12th Street
 Suite 100
 San Jose, CA 95128
 Phone: (415) 414-6000
 Fax: (415) 414-5555


VTA SANTA CLARA
Valley Transportation Authority

SILICON VALLEY RAPID TRANSIT CORRIDOR


BART - BUILD ALTERNATIVE
 PLAN AND PROFILE
 DIRIDON / ARENA STATION
 NORTH OPTION, SHEET 19B

ISSUE DATE	20FE03
SCALE	1"=150'H; 1"=15'V
PROJECT FILE NO.	CG118B.DWG
DWG NO.	CG118B
REV	G
PAGE NO.	19B

FIGURE A-37

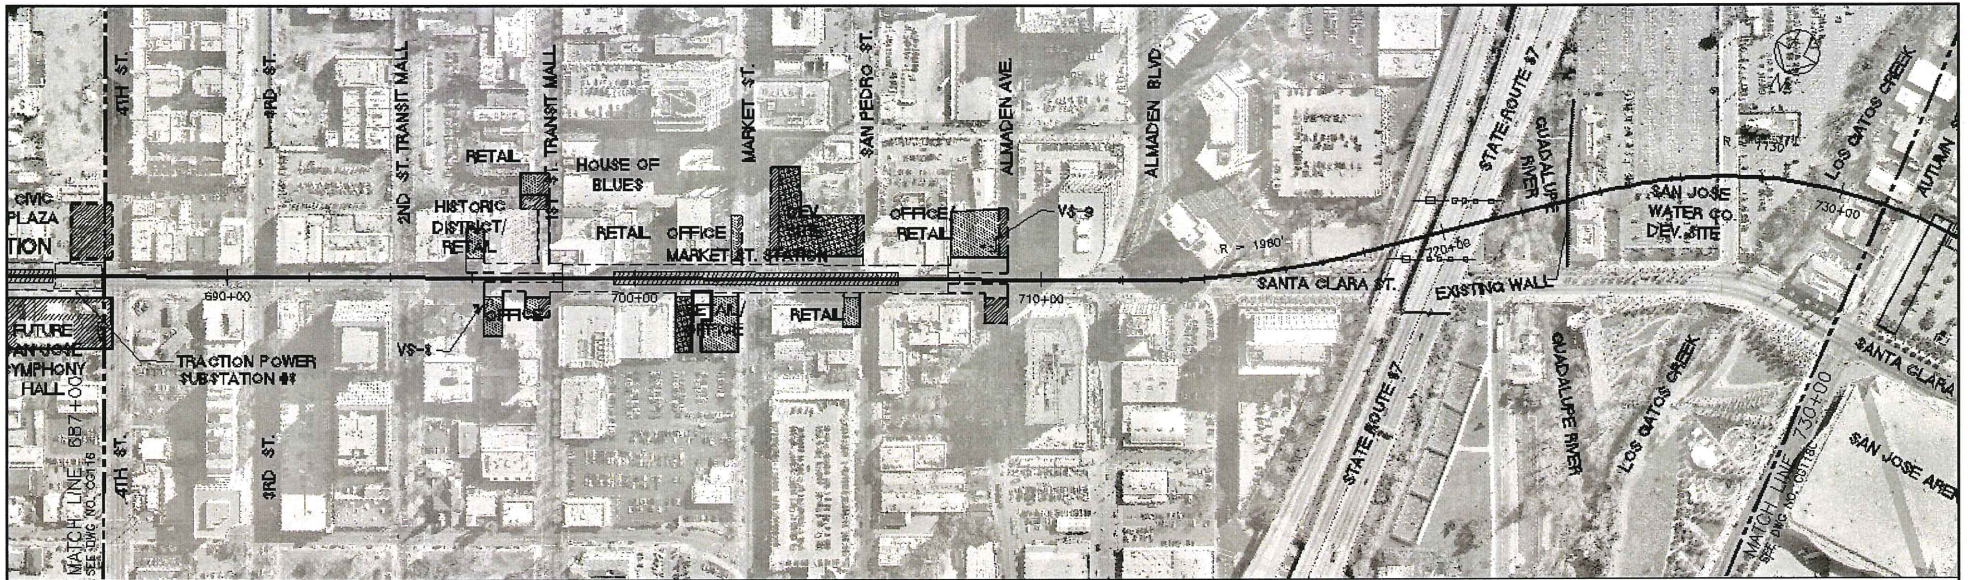


PLAN

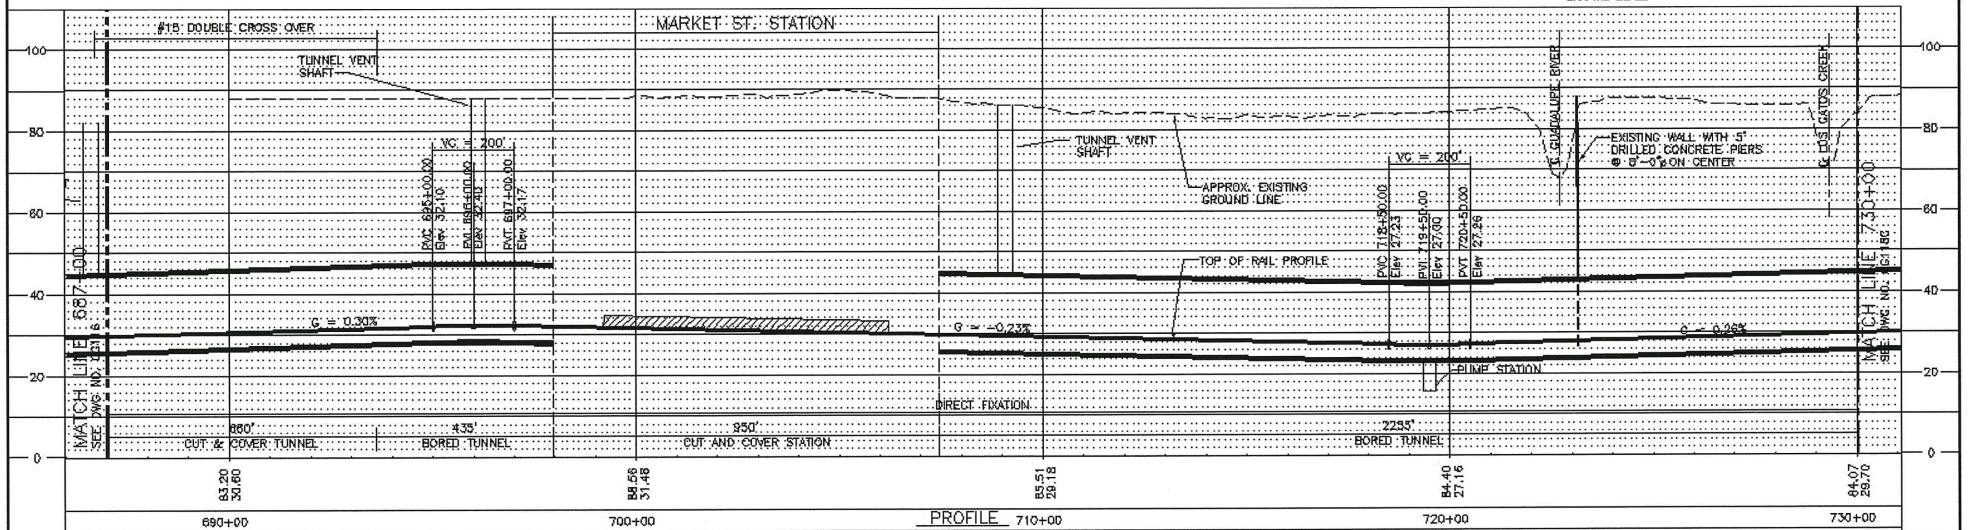



PROFILE

APPROVED FOR DR PURPOSES: DESIGNED BY: T. LUNA DRAWN BY: E. BEGGS CHECKED BY: J. MAHER APPROVED BY: D. MINISTER DATE: 25NO02				EARTH TECH 11000 11000 11000 11000		SILICON VALLEY RAPID TRANSIT CORRIDOR BART - BUILD ALTERNATIVE PLAN AND PROFILE DIRIDON / ARENA STATION SOUTH OPTION, SHEET 17C		CHECK DATE: 20FE03 SCALE: 1"=150'H; 1"=15'V GRID FILE NO.: C6117C.DWG DWG NO.: C6117C REV: 0 PAGE NO.: 0	
REV.	DATE	BY	SUB	APP	DESCRIPTION				

FIGURE A-38

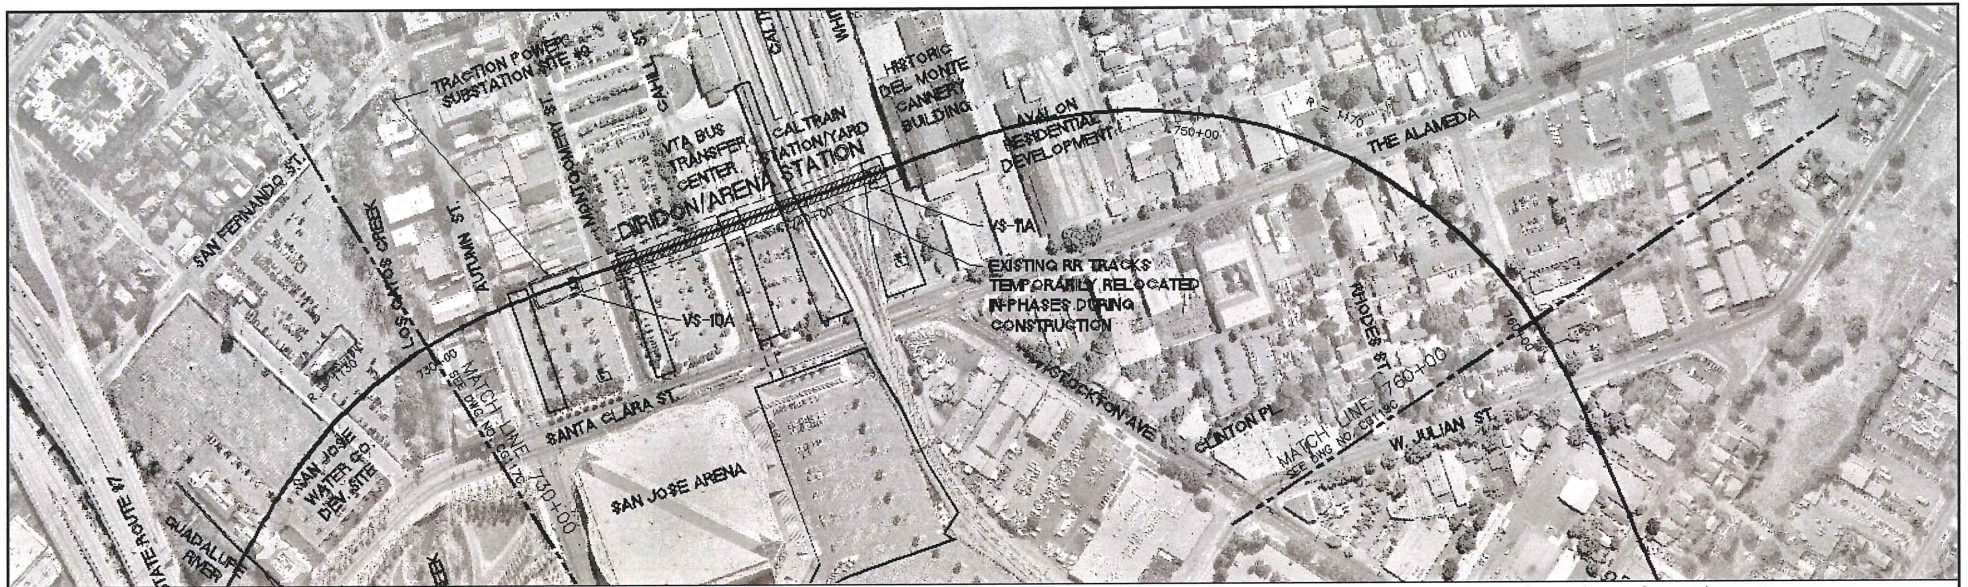


PLAN

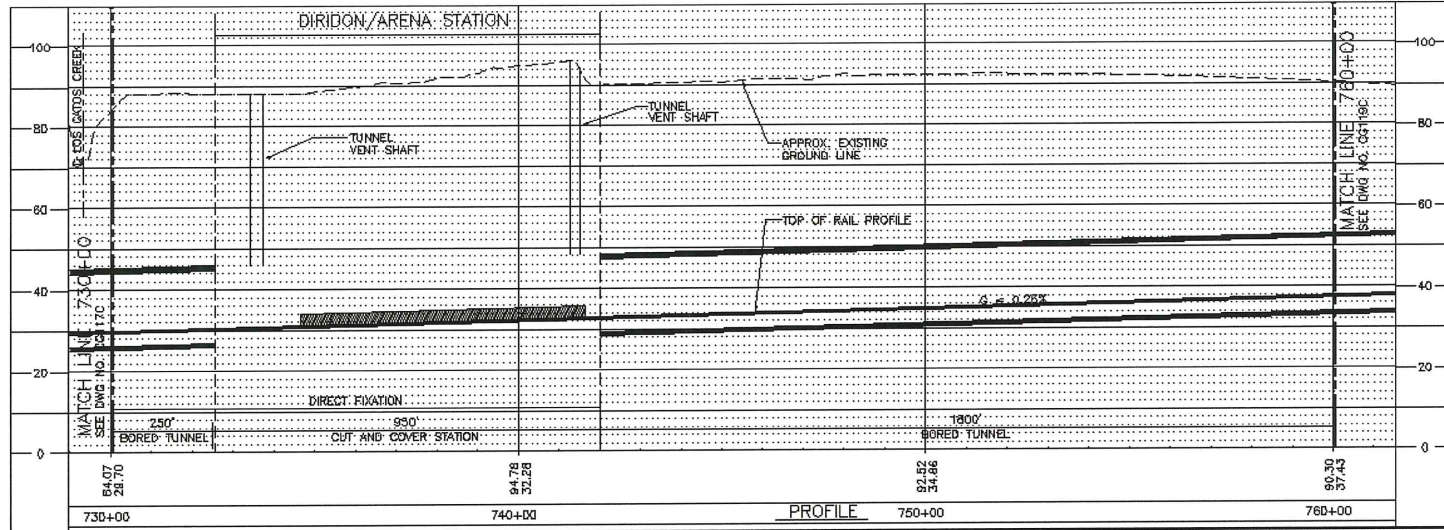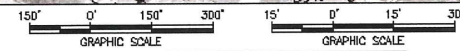



PROFILE

				APPROVED FOR OR PURPOSES	DESIGNED BY T. LUNA		SILICON VALLEY RAPID TRANSIT CORRIDOR		ISSUE DATE 28FEC03
					DRAWN BY E. BEGGS			BART - BUILD ALTERNATIVE	
					CHECKED BY J. MAHER	DIRIDON / ARENA STATION		GOOD FILE NO. CG118C.DWG	REV PAGE NO. CG118C 0
				VIA DATE SUBMITTED	APPROVED BY D. MINISTER	SOUTH OPTION, SHEET 18C			
REV.	DATE	BY	SUB	APP	DESCRIPTION				

FIGURE A-39

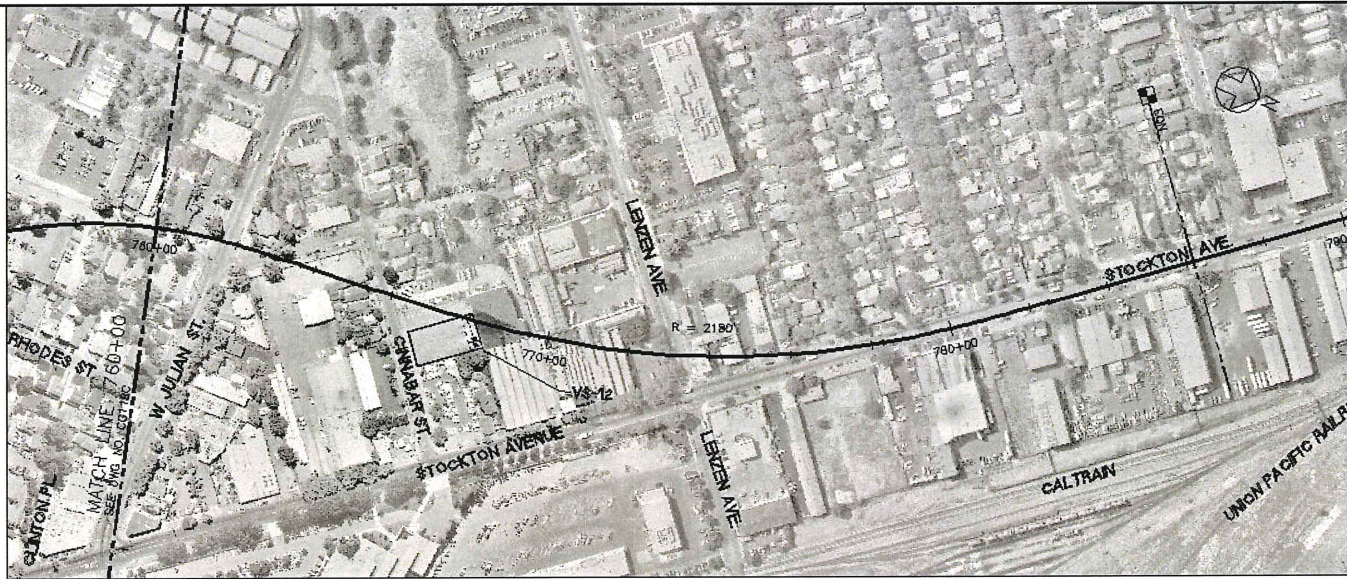

PLAN

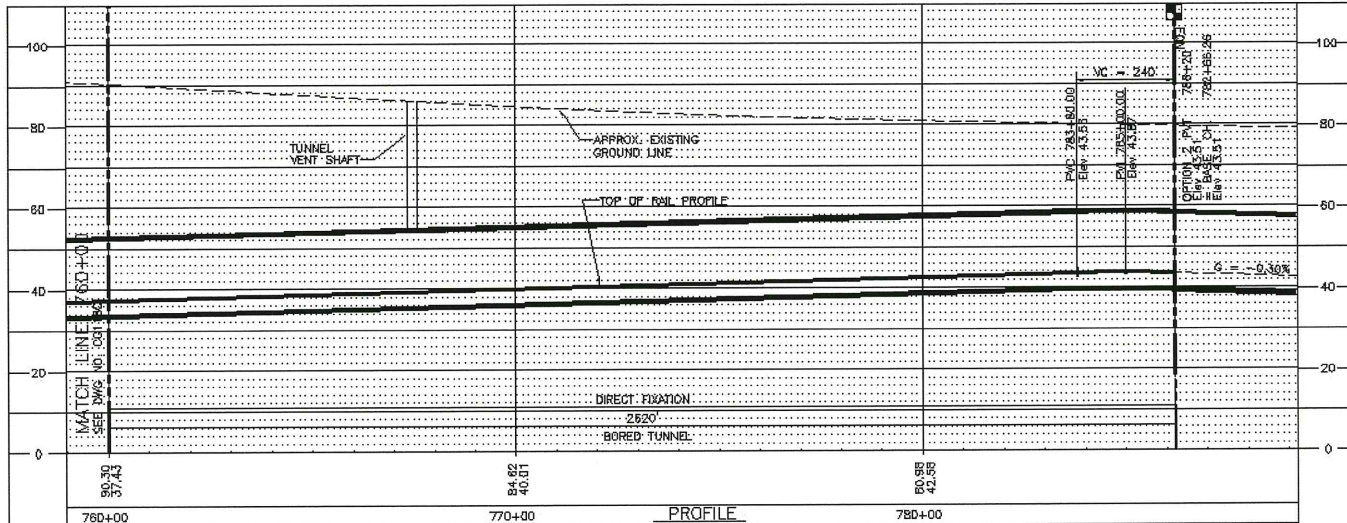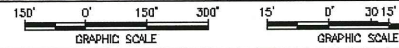

PROFILE

REV.	DATE	BY	SUB	APP	DESCRIPTION

APPROVED FOR OR PURPOSES:	DESIGNED BY T. LUNA
YTA DATE	DRAWN BY E. BEGGS
SUBMITTED	CHECKED BY J. MAHER
	APPROVED BY D. MINISTER
	DATE 25ND02


EARTH TECH
 4000 ...
 1100 ...
 ...

VTA SANTA CLARA
 Valley Transportation Authority


SILICON VALLEY RAPID TRANSIT CORRIDOR
 BART - BUILD ALTERNATIVE
 PLAN AND PROFILE
 DIRDON / ARENA STATION
 SOUTH OPTION, SHEET 19C

CADD DATE 20FE03
SCALE: 1"=150'H; 1"=15'V
CADD FILE NO. CG118C.DWG
DWG NO. CG119C
REV 0
PAGE NO.

FIGURE A-40

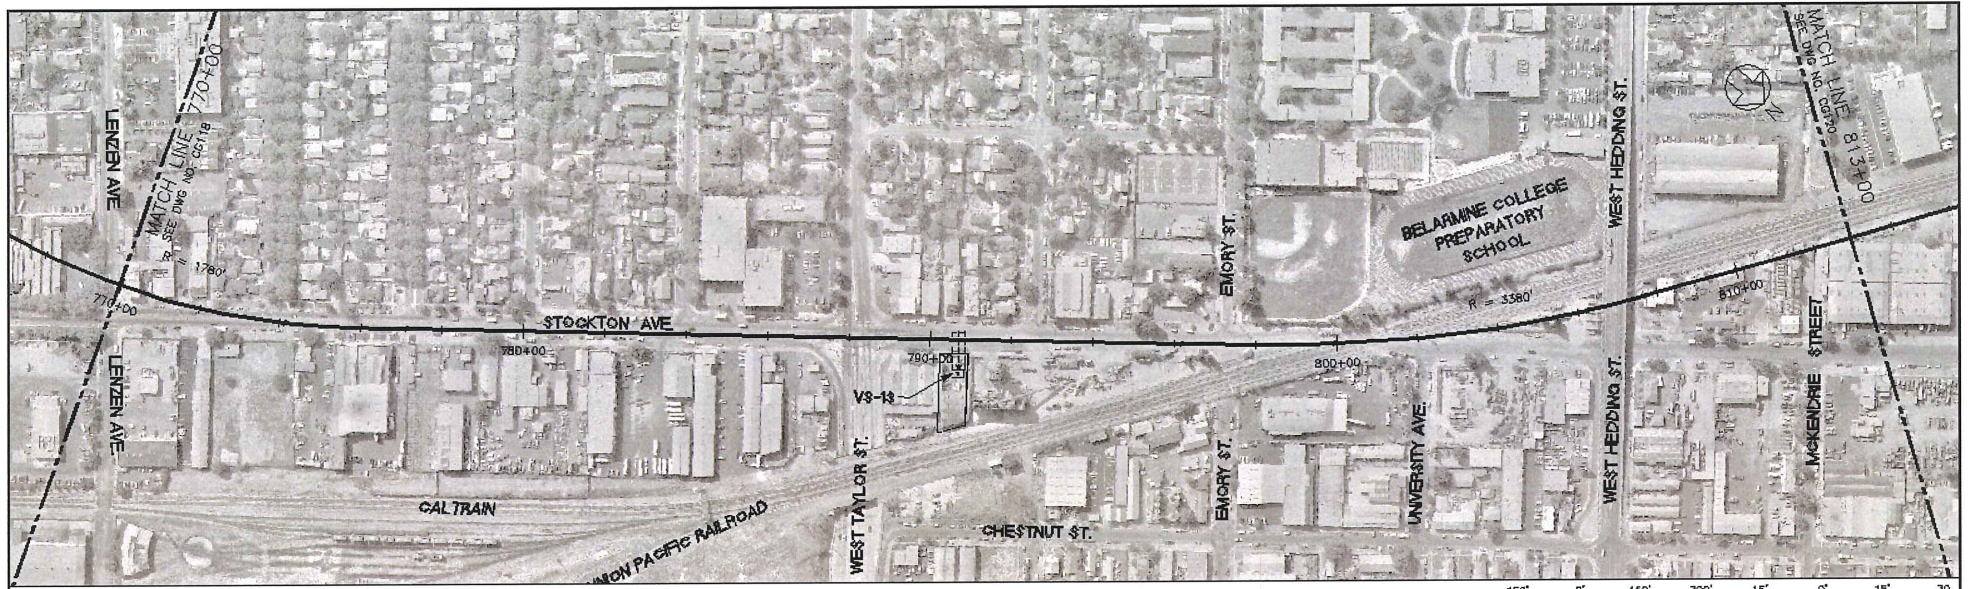

PLAN

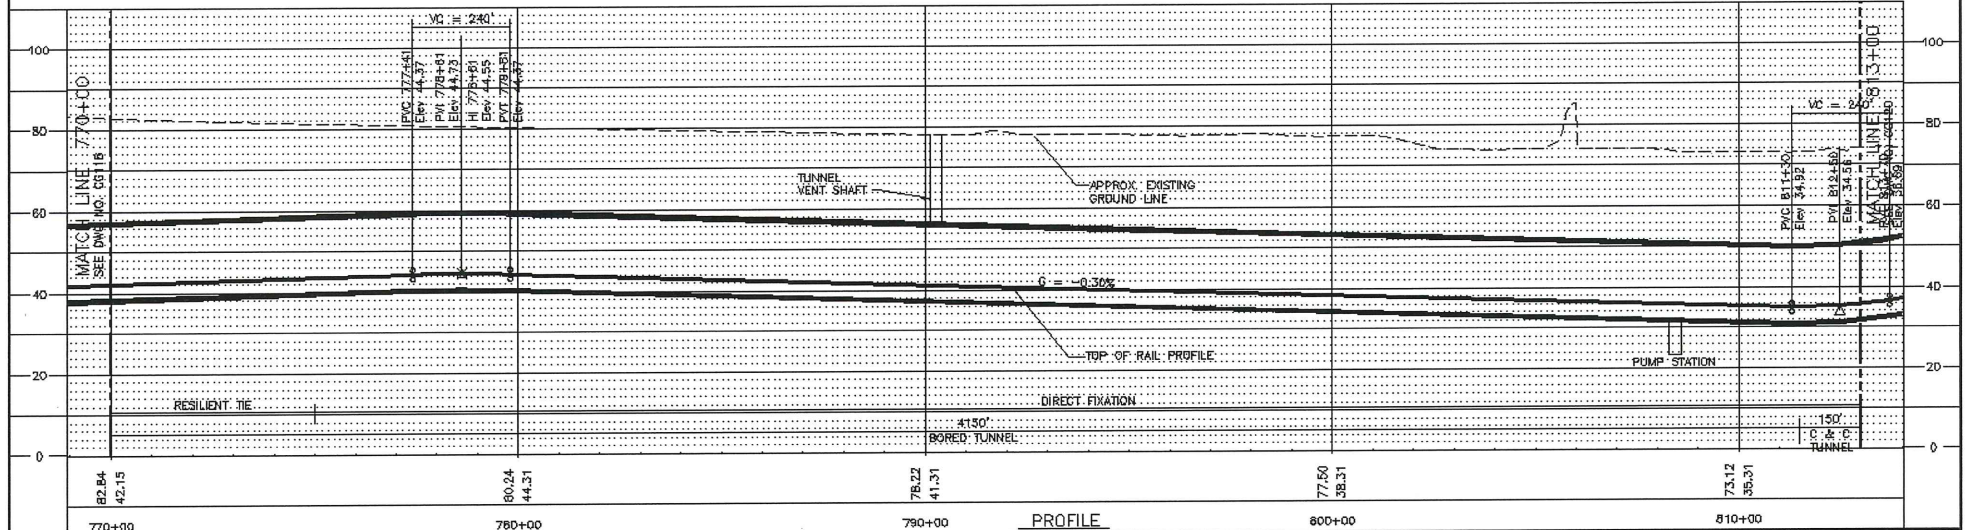

PROFILE

REV.	DATE	BY	SUB	APP	DESCRIPTION

APPROVED FOR BR PURPOSES:	DESIGNED BY T. LUNA
	DRAWN BY E. BEGGS
	CHECKED BY J. MAHER
YTA DATE SUBMITTED	APPROVED BY D. MINISTER DATE 25NO02

EARTH TECH
 1100 West Lake Street, Suite 1000
 San Jose, CA 95128
 Tel: 415.353.4100
 Fax: 415.353.4105


VTA VALLEY TRANSPORTATION AUTHORITY
 BARTTA CLARA
 Valley Transportation Authority

SILICON VALLEY RAPID TRANSIT CORRIDOR
 BART - BUILD ALTERNATIVE
 PLAN AND PROFILE



CADD DATE	20FEO3
SCALE	1"=150'H, 1"=15'V
CADD FILE NO.	CG119.DWG
DWG NO.	CG119
REV	0
PAGE NO.	

SHEET 19

FIGURE A-41

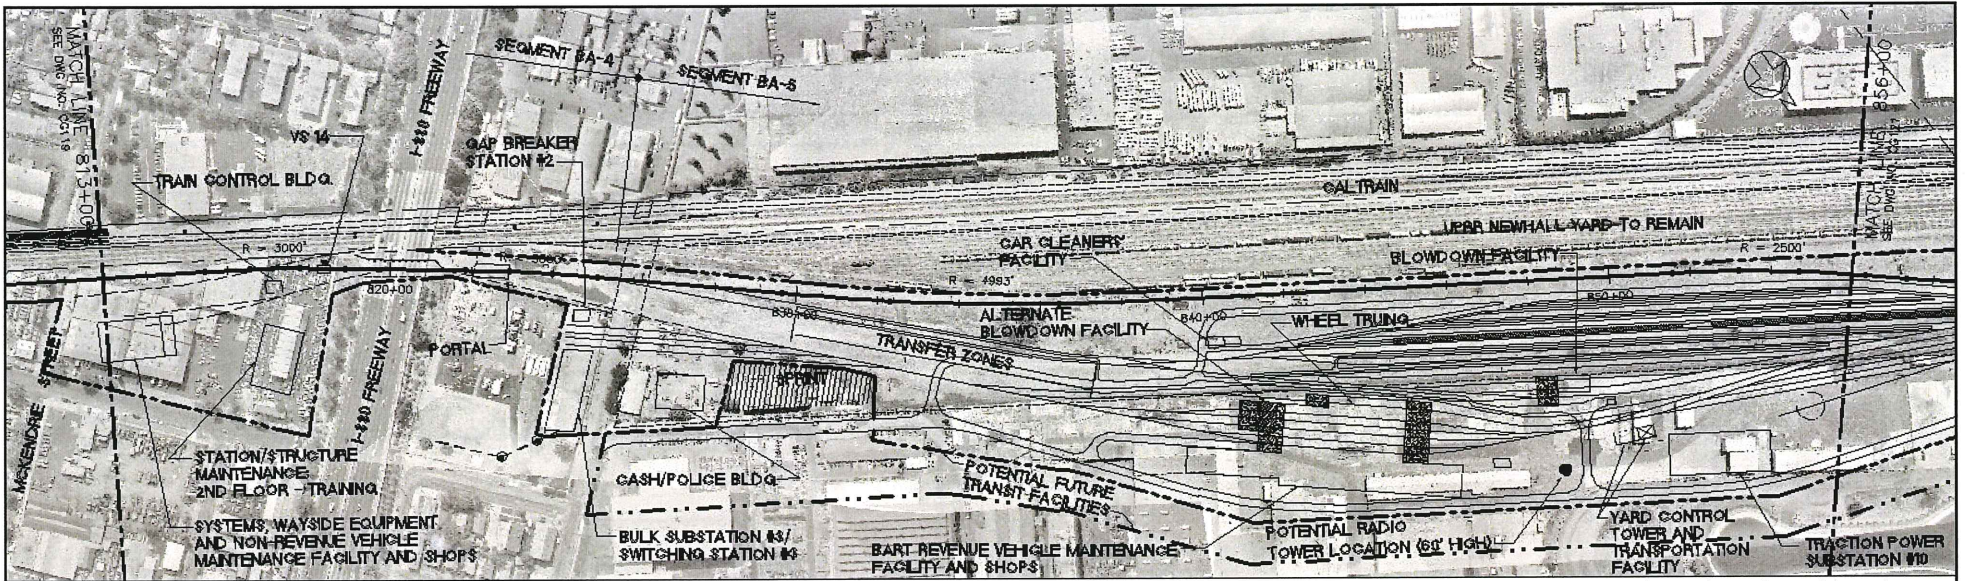

PLAN

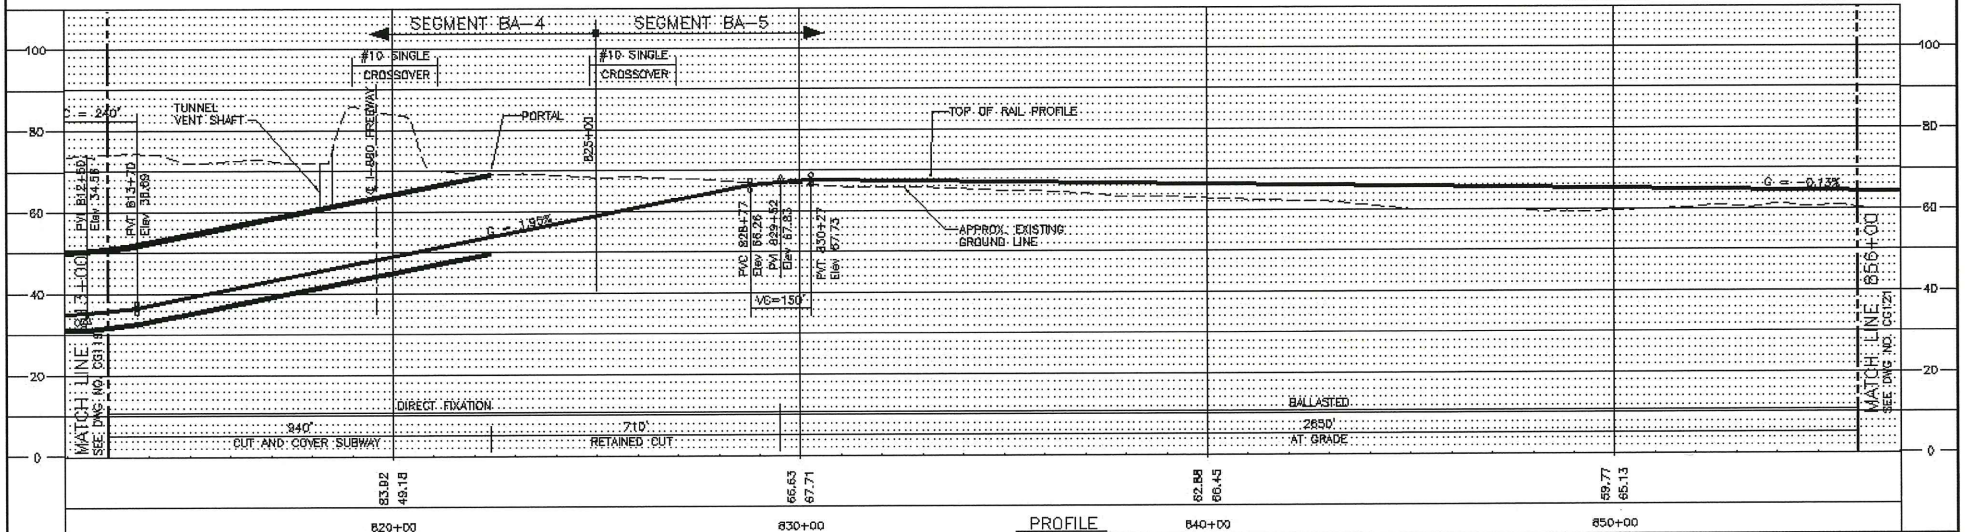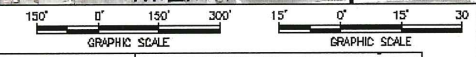

PROFILE

REV.	DATE	BY	APP	DESCRIPTION

APPROVED FOR BR PURPOSES:		DESIGNED BY T. LUNA
YTA DATE		DRAWN BY E. BEGGS
SUBMITTED		CHECKED BY J. MAHER
		APPROVED BY D. MINISTER
		DATE 25NO02

EARTH TECH
 1000 Lakeside Drive, Suite 1000
 Oakland, CA 94612
 Tel: 510.436.4100
 Fax: 510.436.4555


VTA SANTA CLARA
 Valley Transportation Authority

SILICON VALLEY RAPID TRANSIT CORRIDOR
 BART - BUILD ALTERNATIVE
 PLAN AND PROFILE


DATE	14MPO3
SCALE	1"=150'H; 1"=15'W
CHGO FILE NO.	CG120.DWG
DWG NO.	CG120
REV	0
PAGE NO.	

SHEET 20

FIGURE A-42

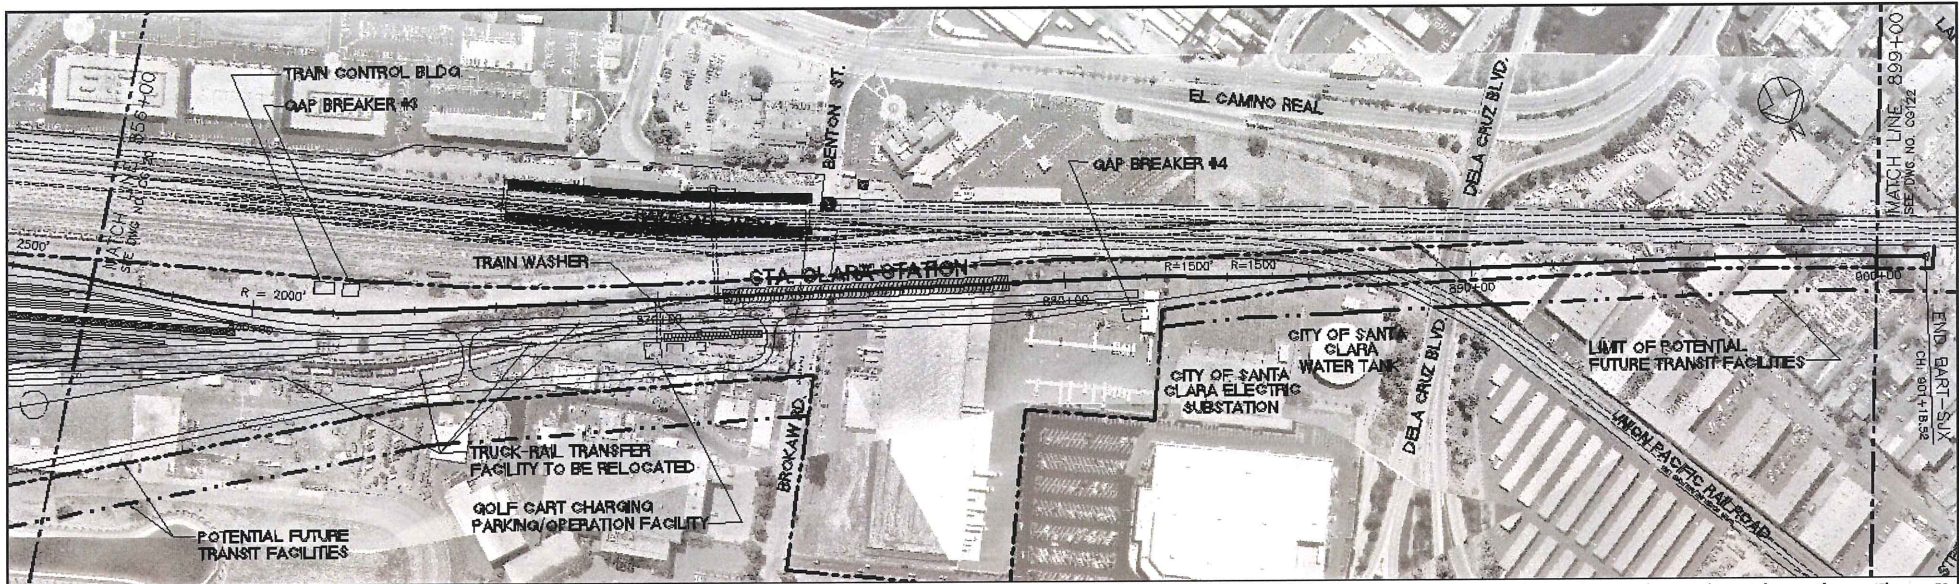

PLAN

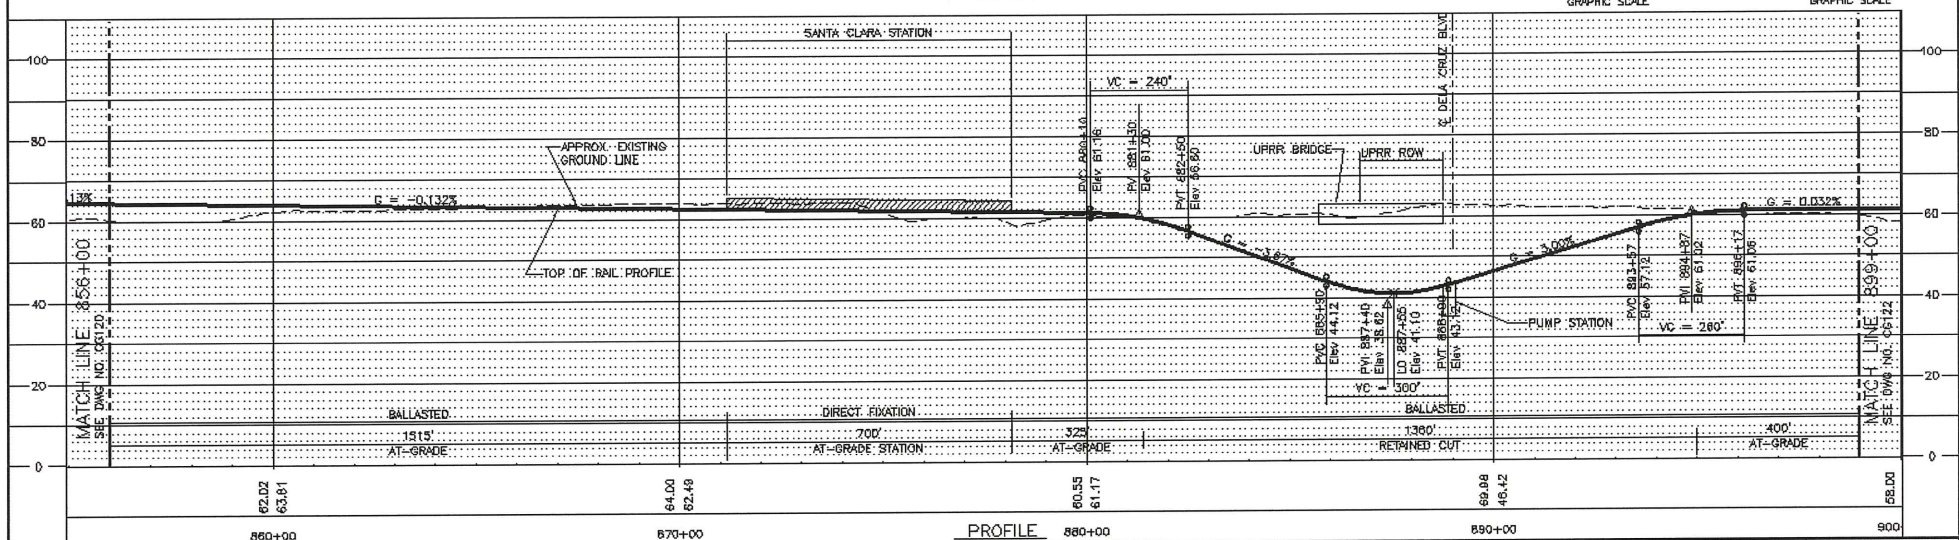

PROFILE

REV.	DATE	BY	SUB	APP.	DESCRIPTION

APPROVED FOR BR PURPOSES:

VIA DATE SUBMITTED

DESIGNED BY T. LUNA
 DRAWN BY E. BEGGS
 CHECKED BY J. MAHER
 APPROVED BY D. MINISTER
 DATE 25NO02

EARTH TECH
 1000 W. 2nd St., Suite 1000
 San Jose, CA 95128
 Tel: (415) 418-6000
 Fax: (415) 418-5555


SILICON VALLEY RAPID TRANSIT CORRIDOR
 BART - BUILD ALTERNATIVE
 PLAN AND PROFILE





SHEET 21

CADD DATE 14FE03
 SCALE 1"=150'H; 1"=15'V
 CADD FILE NO. CG121.DWG
 DWG NO. CG121
 REV 0
 PAGE NO.

FIGURE A-43

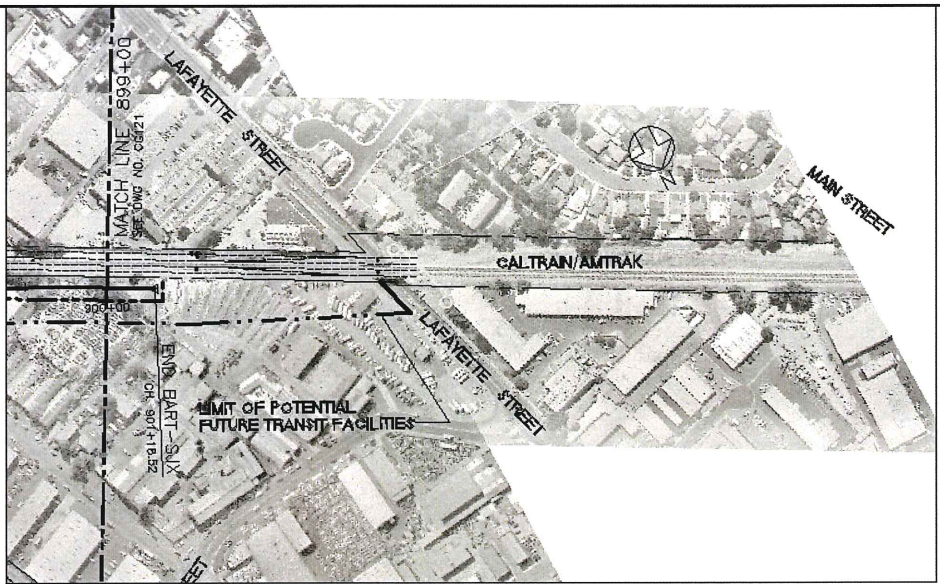

PLAN

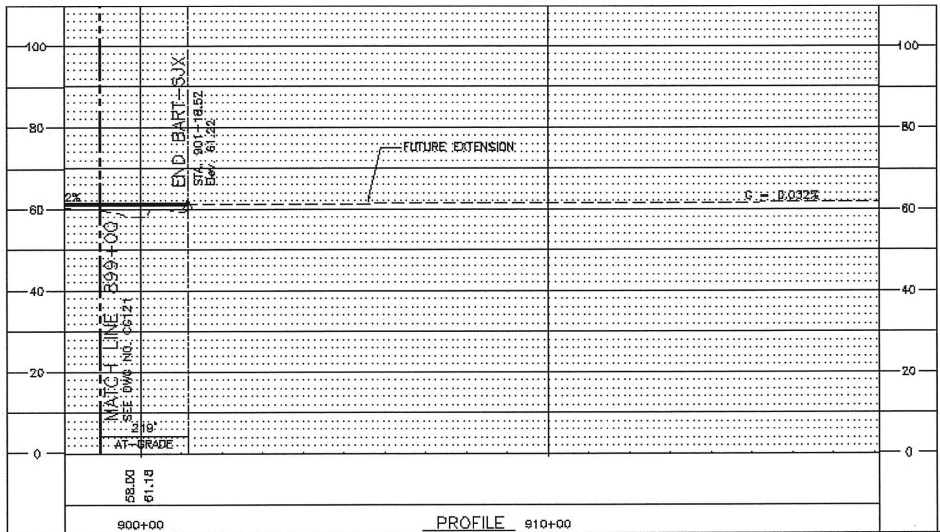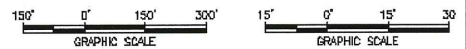

PROFILE 910+00

REV.	DATE	BY	SUB	APP	DESCRIPTION

APPROVED FOR OR PURPOSES:	DESIGNED BY T. LUNA
	DRAWN BY E. BEGGS
	CHECKED BY J. MAHER
DATE 25NO02	APPROVED BY D. MINISTER
SUBMITTED	

58.LD3 61.18
900+00

EARTH TECH

1100 W. 15th St., Suite 1000
Oakland, CA 94612
Phone: (510) 418-0000
Fax: (510) 418-5555

SANTA CLARA Valley Transportation Authority

SILICON VALLEY RAPID TRANSIT CORRIDOR


BART - BUILD ALTERNATIVE

PLAN AND PROFILE



SHEET 22

ISSUE DATE 12FE03
SCALE 1"=150'H; 1"=15'V
CGVD FILE NO. CG122.DWG
DWG NO. CG122
REV 0
PAGE NO.

FIGURE A-44

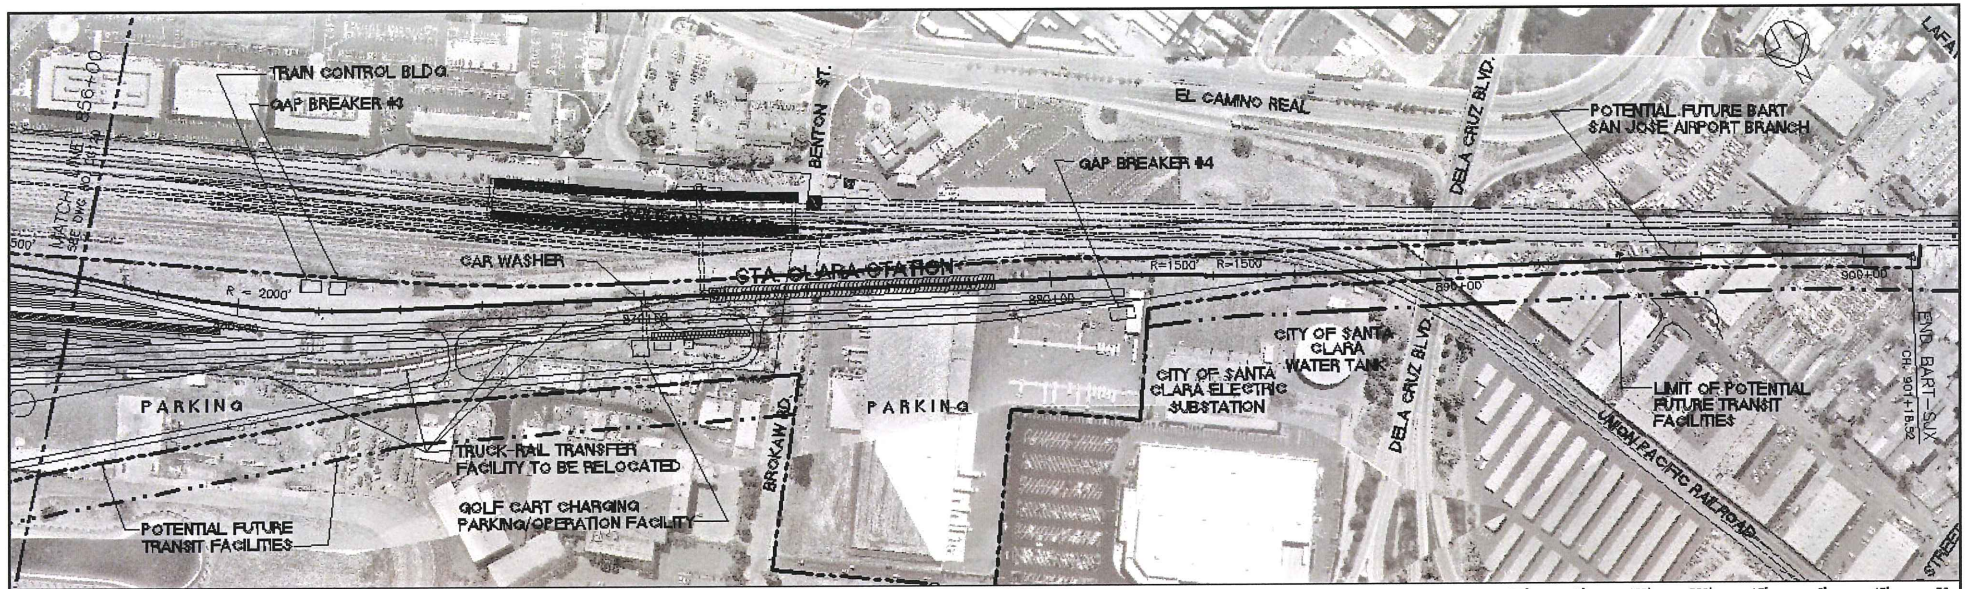

PLAN

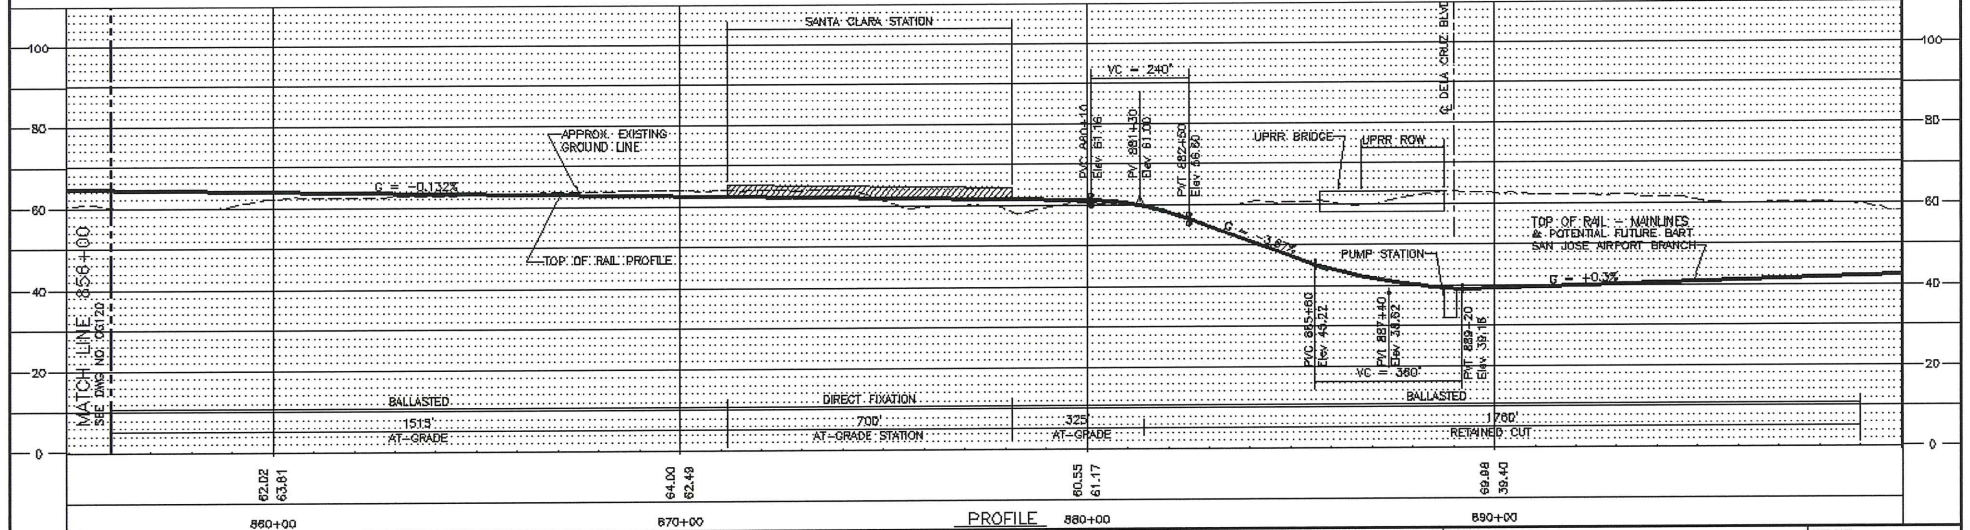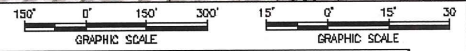

PROFILE

APPROVED FOR BB PURPOSES VIA DATE SUBMITTED				DESIGNED BY T. LUNA DRAWN BY E. BEGGS CHECKED BY J. MAHER APPROVED BY D. MINISTER DATE 25NO02		EARTH TECH 1700 Westwood Dr., Suite 100 Sunnyvale, CA 94086 Phone: (415) 486-0000 Fax: (415) 486-0555		SANTA CLARA Valley Transportation Authority		SILICON VALLEY RAPID TRANSIT CORRIDOR BART - BUILD ALTERNATIVE PLAN AND PROFILE LOWERED PROFILE FOR FUTURE AIRPORT CONNECTION OPTION, SHEET 21A		CAD DATE 14FE03 SCALE 1"=150'H, 1"=15'V GRID FILE NO. CG121A.DWG GRID NO. CG121A REV 0 PAGE NO. 0	
REV.	DATE	BY	SUB	APP.	DESCRIPTION								

FIGURE A-45



REV.	DATE	BY	SUB	APP	DESCRIPTION

APPROVED FOR OR PURPOSES:	DESIGNED BY T. LUNA
	DRAWN BY T. LUNA
	CHECKED BY R. BELARDO
VIA DATE	APPROVED BY D. MINISTER
SUBMITTED	DATE 25NO02

--


EARTH TECH
 47400 Middlefield Rd., Suite 100
 San Diego, CA 92123
 Phone: (619) 444-4444
 Fax: (619) 444-5555

VTA
 VALLEY TRANSPORTATION AUTHORITY

SILICON VALLEY RAPID TRANSIT CORRIDOR
 BART – BUILD ALTERNATIVE
 PROPOSED BULK SUBSTATION/
 SWITCHING STATION #1
 ABEL ST. – MILPITAS

CADD DATE 12FE03
SCALE 1"=100'
CADD FILE NO. E211.DWG
DWG NO. E211
REV. PAGE NO.

FIGURE A-46

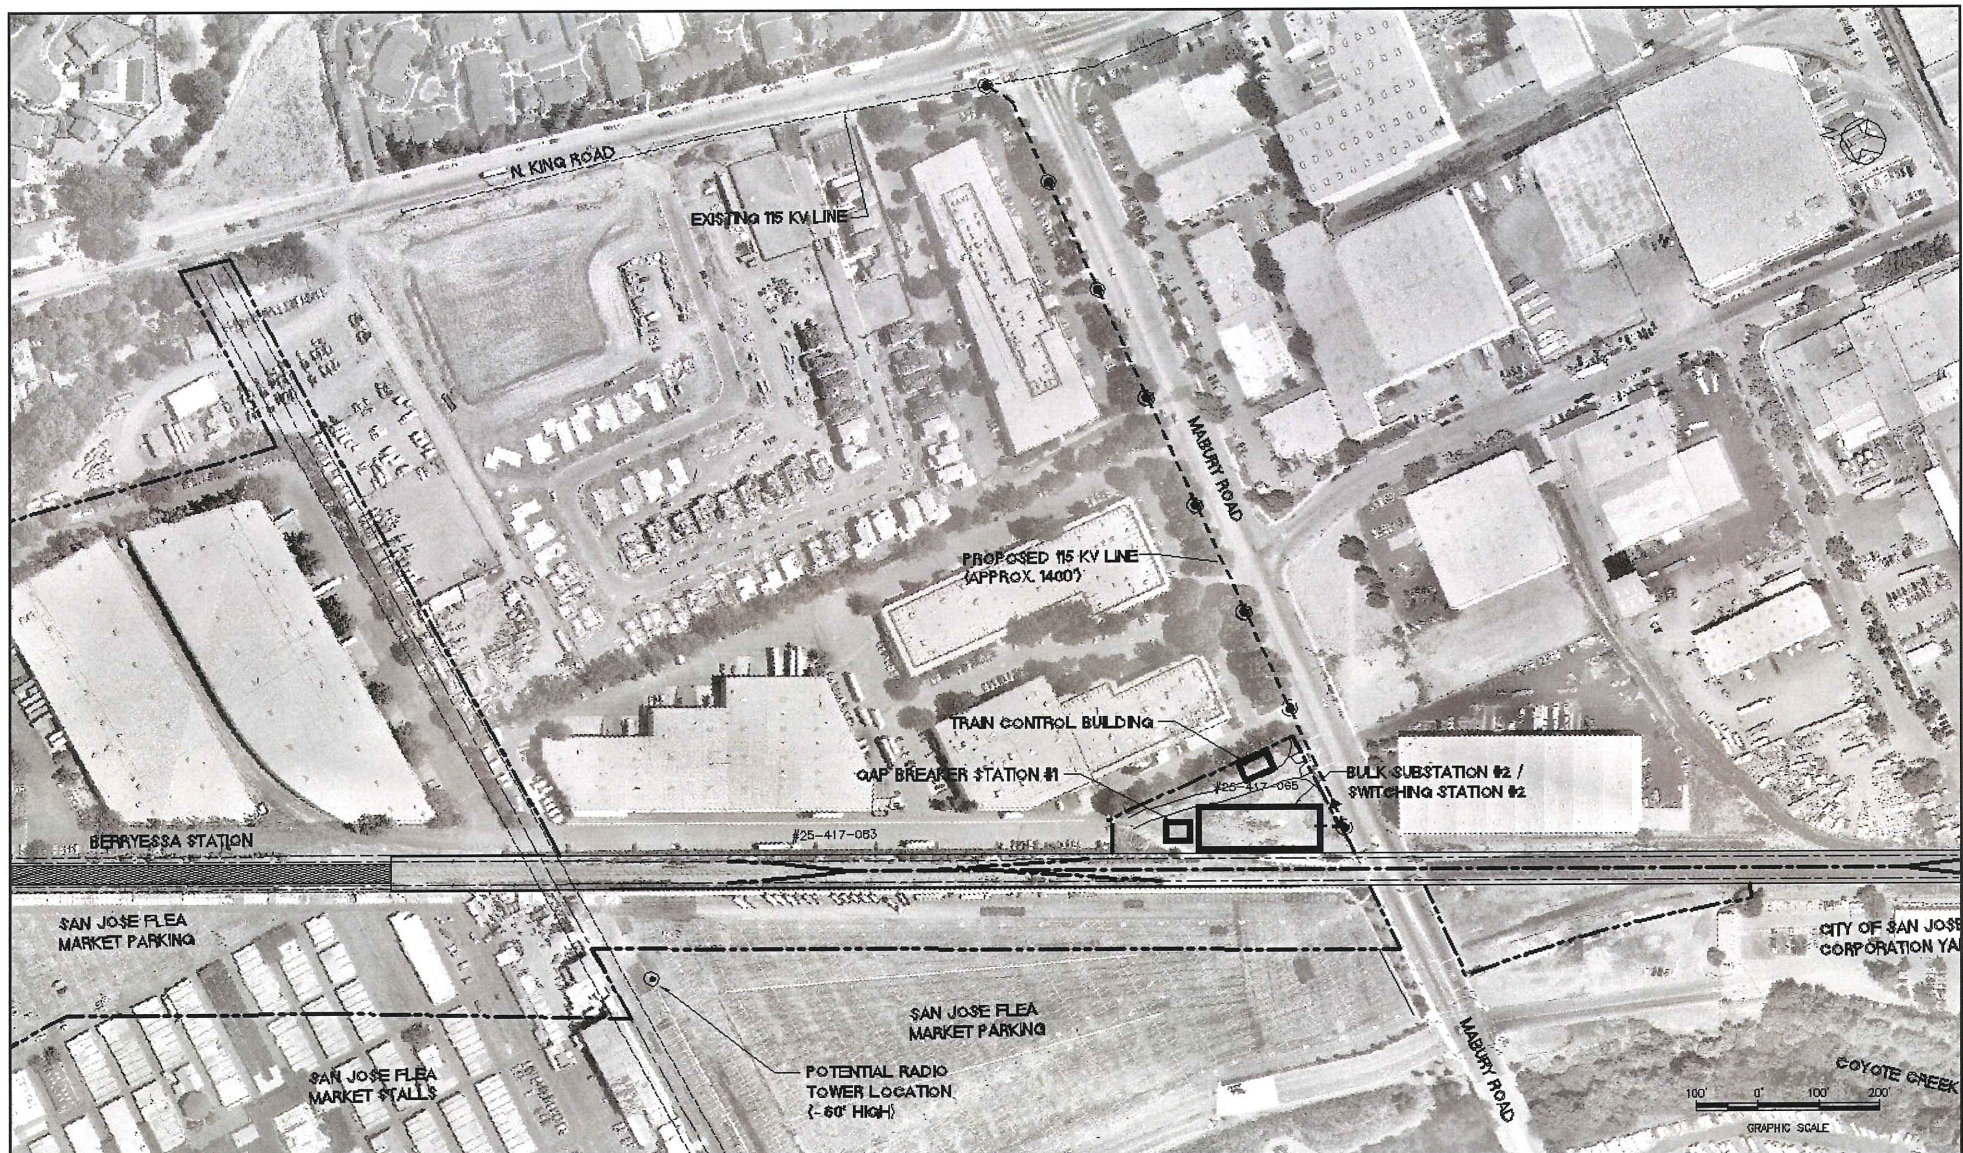

REV.	DATE	BY	SUB	APP	DESCRIPTION

APPROVED FOR
EIR PURPOSES:

VIA DATE
SUBMITTED

DESIGNED BY
T. LUNA

DRAWN BY
T. LUNA

CHECKED BY
R. BELARDO

APPROVED BY
D. MINISTER

DATE
25NO02

EARTH TECH

2500 MARSHALL ST. SUITE 200
SAN JOSE, CA 95134
TEL: (415) 418-6555
FAX: (415) 418-6555

VTA **VALLEY TRANSPORTATION AUTHORITY**

BARBARA CLARA

SILICON VALLEY RAPID TRANSIT CORRIDOR

BART - BUILD ALTERNATIVE
PROPOSED BULK SUBSTATION/
SWITCHING STATION #2
MABURY ROAD - SAN JOSE

ISSUE DATE	11M403
SCALE	1"=100'
ISSUE FILE NO.	E212.DWG
ISSUE NO.	E212
REV.	0
PAGE NO.	

FIGURE A-47



REV.	DATE	BY	SUB	APP	DESCRIPTION

APPROVED FOR BR. PURPOSES:	DESIGNED BY T. LUNA
YTA DATE	DRAWN BY T. LUNA
DATE	CHECKED BY R. BELARDO
SUBMITTED	APPROVED BY D. MINISTER
	DATE 25N002

EARTH TECH

1000 W. CALIFORNIA ST. SUITE 100
SANTA CLARA, CA 95050
TEL: (415) 418-6200
FAX: (415) 418-6555

VTA
Valley Transportation Authority

SILICON VALLEY RAPID TRANSIT CORRIDOR

BART - BUILD ALTERNATIVE
PROPOSED BULK SUBSTATION/
SWITCHING STATION #3
NEWHALL ST. - SAN JOSE

DATE	14MR03
SCALE	1"=100'
GRID FILE NO.	E213.DWG
DWG NO.	E213
REV	0
PAGE NO.	0

FIGURE A-48