



Attachment C


Detailed Plans for the Proposed Changes

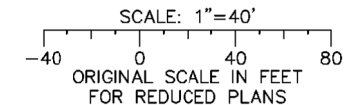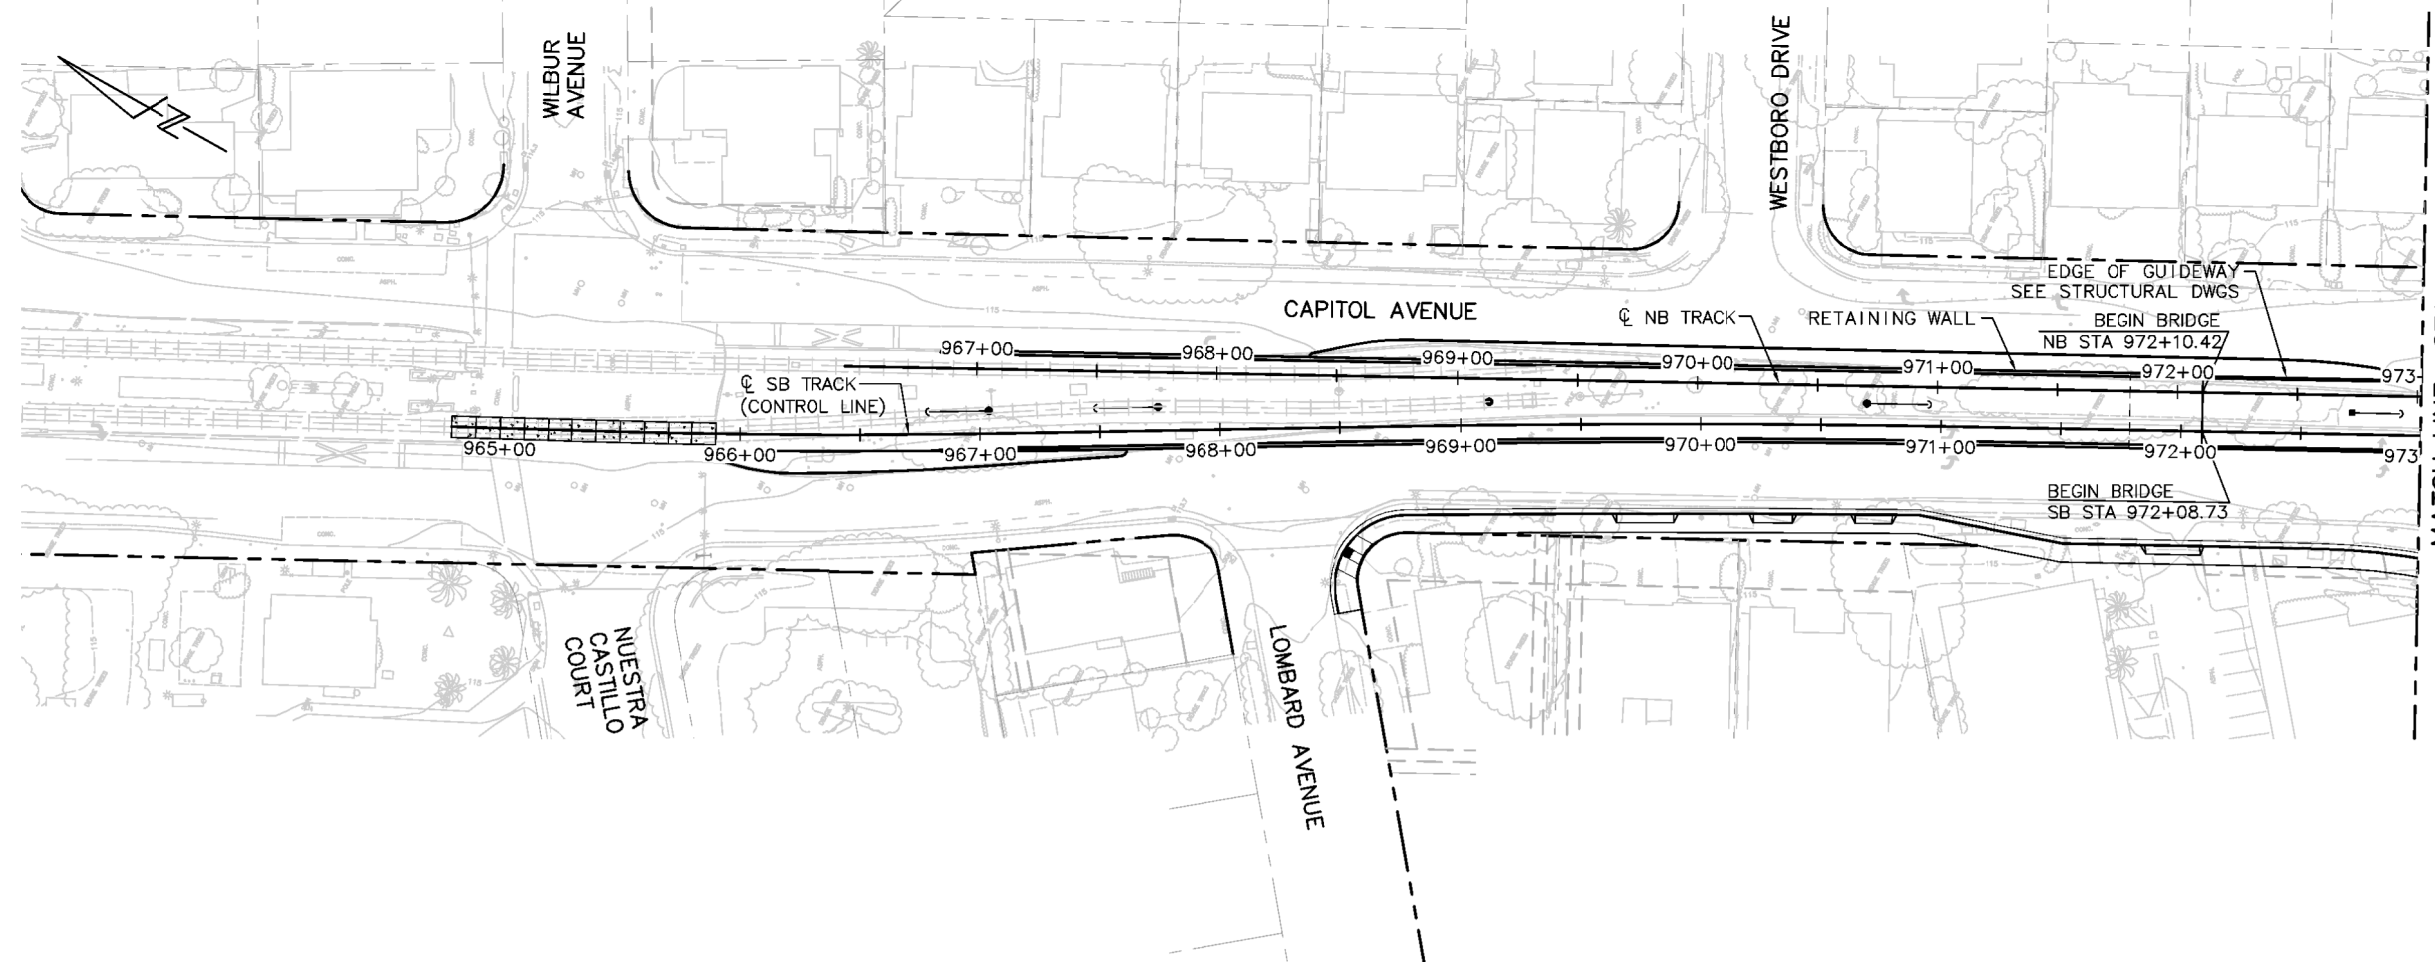

NB TRACK PROFILE

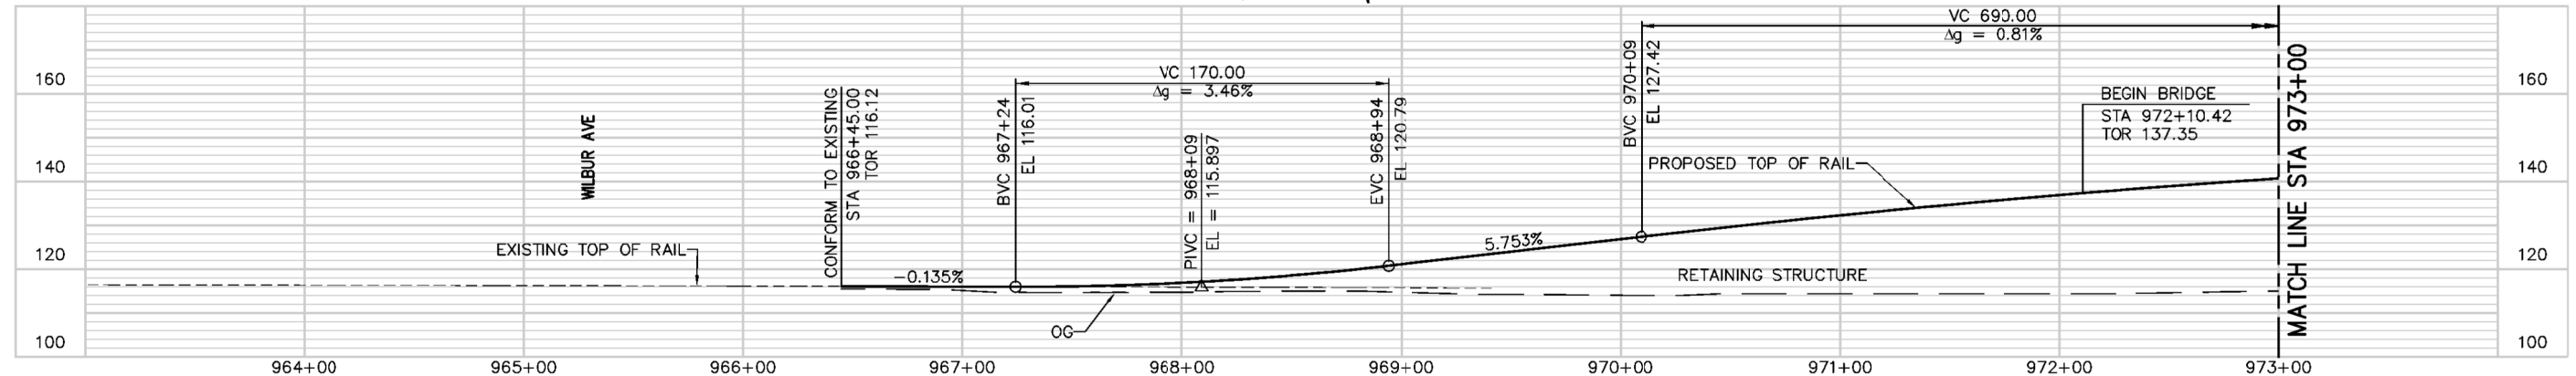

SB TRACK PROFILE

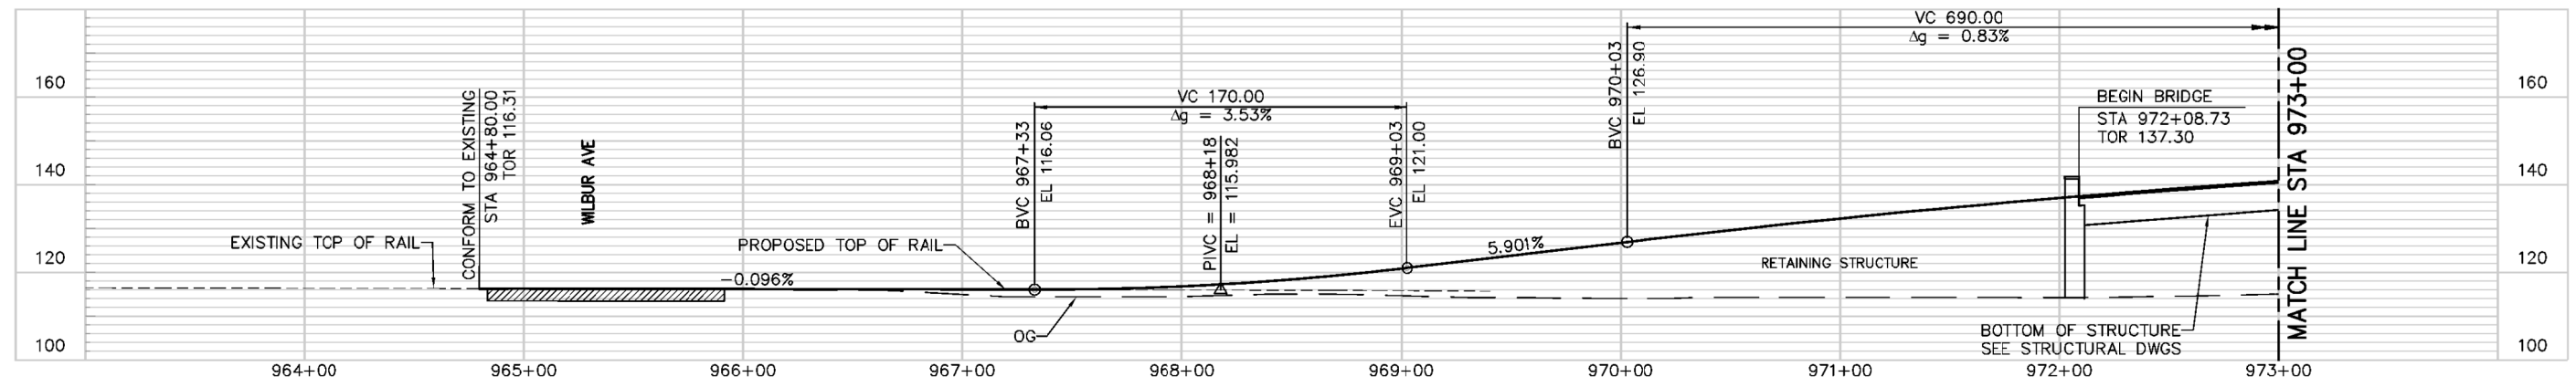

Jul 20, 2018 - 10:19am C:\csd\file\p\backwood\west\0112751\801EX001.dwg
 018

NO.	DATE	REVISIONS

SUBMITTED	
DESIGNED	CHECKED
DRAWN	CADD FILE NAME 801EX001.dwg

Santa Clara Valley
Transportation
Authority

APPROVED

BKF 100+
YEARS
ENGINEERS / SURVEYORS / PLANNERS

CADD FILE DATE: 07/19/2018
SUBMITTA DATE:



SCALE: 1"=40' H; 1"=20' V
BOARD APPROVAL DATE:

EASTRIDGE TO BART REGIONAL CONNECTOR
CAPITOL EXPRESSWAY LIGHT RAIL PROJECT


ENVIRONMENTAL EXHIBITS
STA 964+80 TO STA 973+00

PCA NO. CONTRACT NO. C801 FILE LOCATION PROJECTWISE

SHEET	1
OF	15
DRAWING NO.	EX001
REVISION	

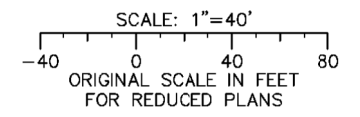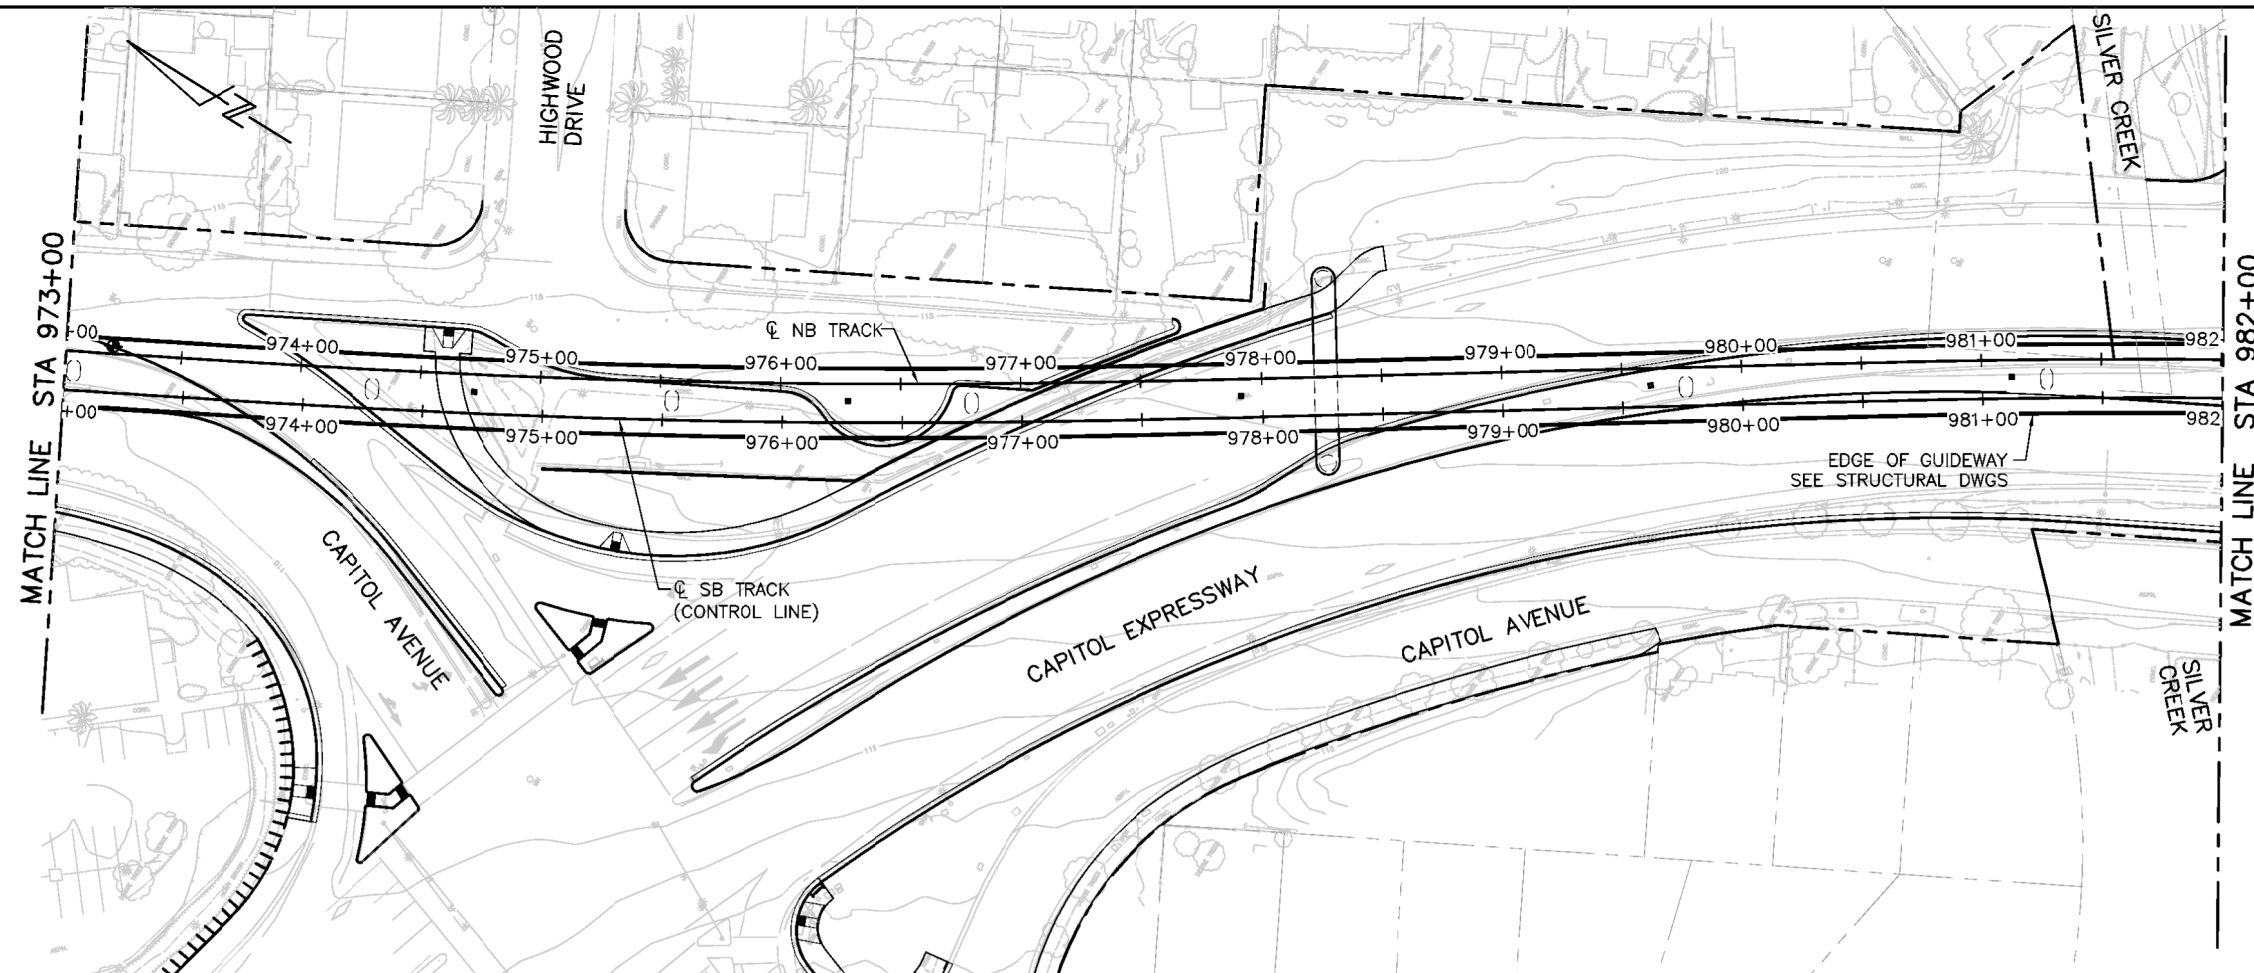

NB TRACK PROFILE

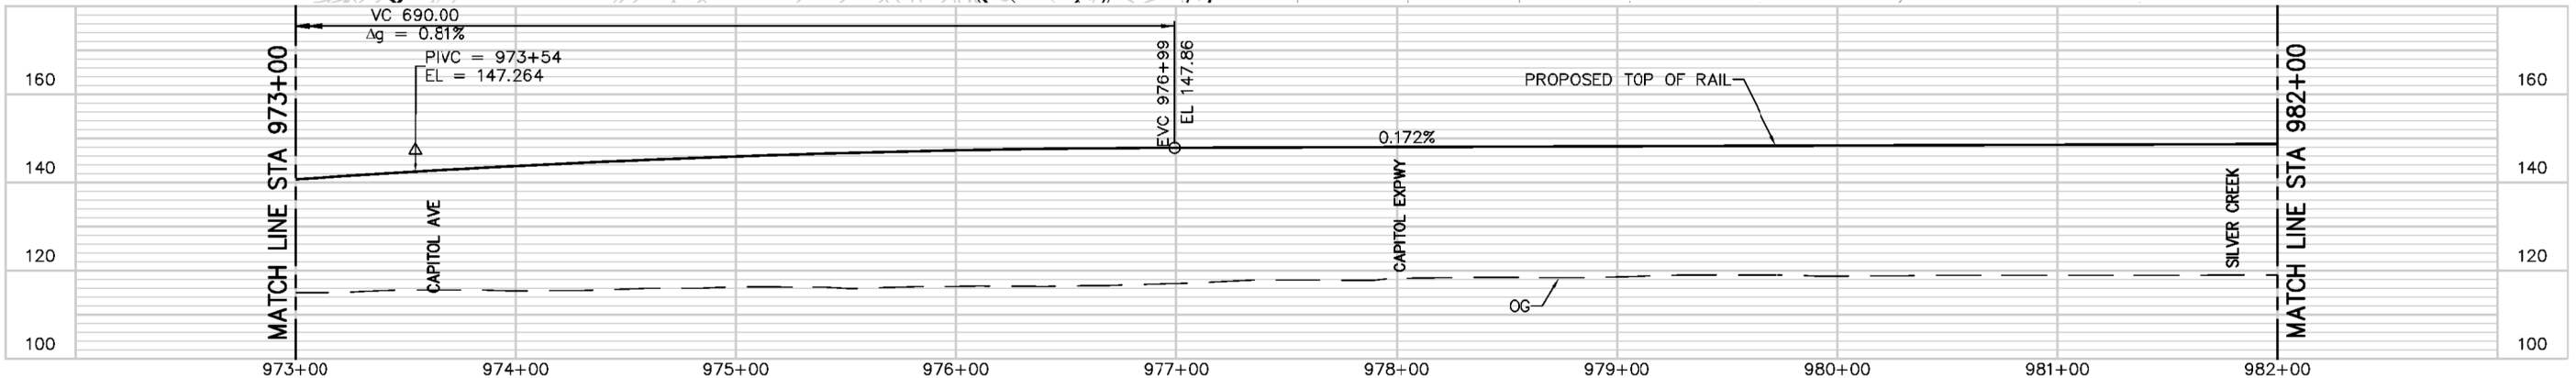

SB TRACK PROFILE



Jul 20, 2018 - 10:24am C:\csd\db\va\bakwood\west\8012751\801EX002.dwg

NO.	DATE	REVISIONS

SUBMITTED	
DESIGNED	CHECKED
DRAWN	CADD FILE NAME 801EX002.dwg



APPROVED

BKF 100+
YEARS
ENGINEERS / SURVEYORS / PLANNERS

CADD FILE DATE: 07/19/2018
SUBMITTA DATE:



SCALE: 1"=40' H; 1"=20' V
BOARD APPROVAL DATE:

EASTRIDGE TO BART REGIONAL CONNECTOR
CAPITOL EXPRESSWAY LIGHT RAIL PROJECT


ENVIRONMENTAL EXHIBITS
STA 973+00 TO STA 982+00

PCA NO. CONTRACT NO. C801 FILE LOCATION PROJECTWISE


SHEET	2
OF	15
DRAWING NO.	EX002
REVISION	

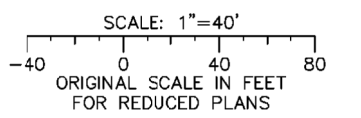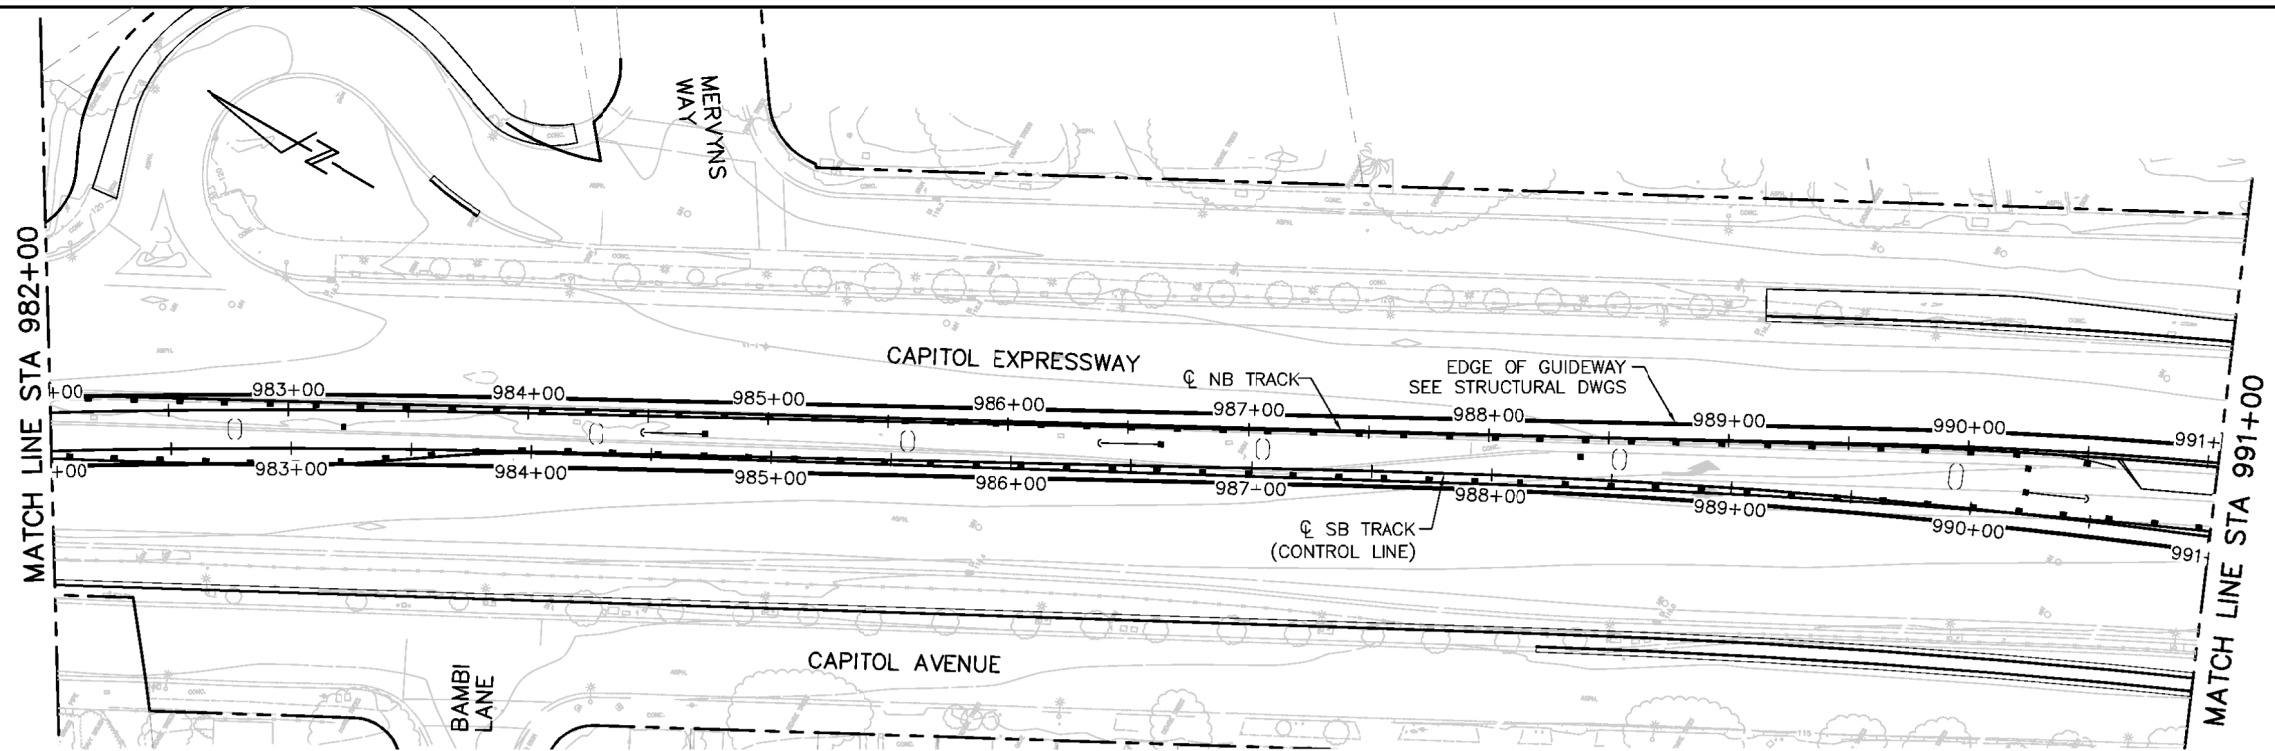

NB TRACK PROFILE

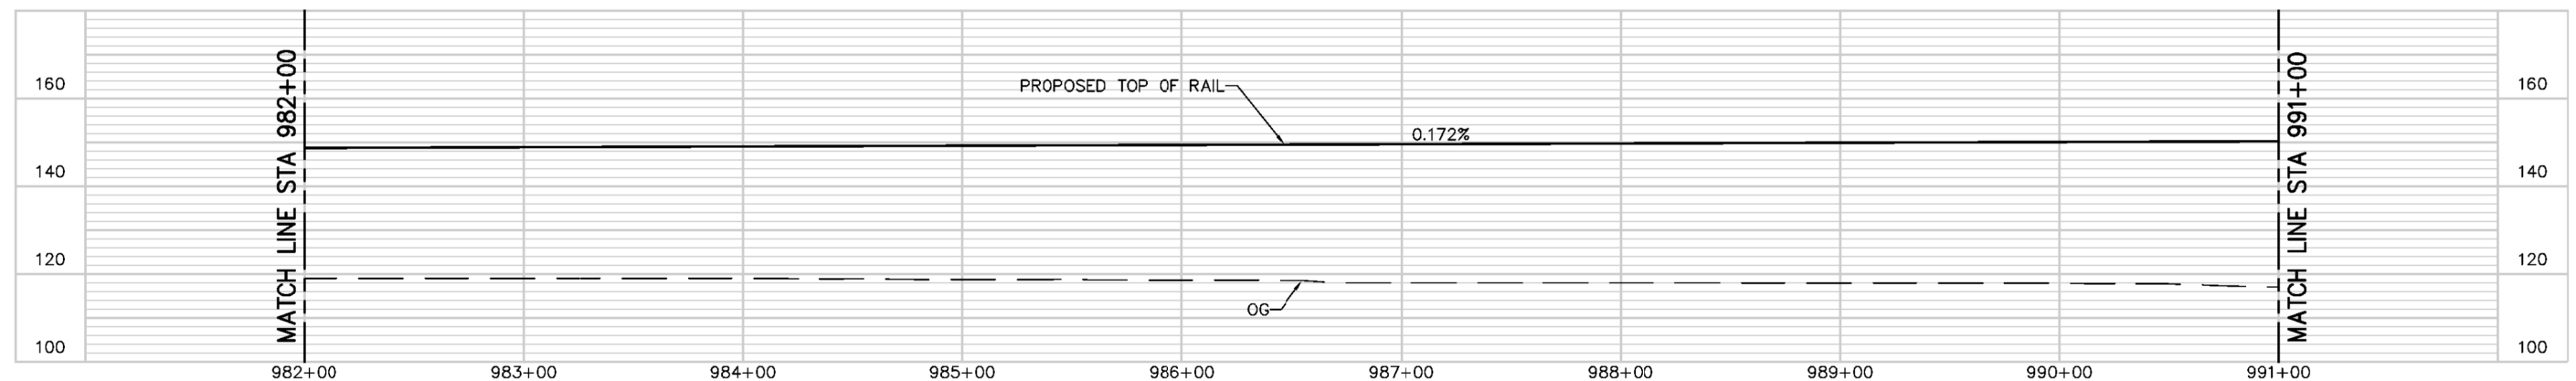

SB TRACK PROFILE

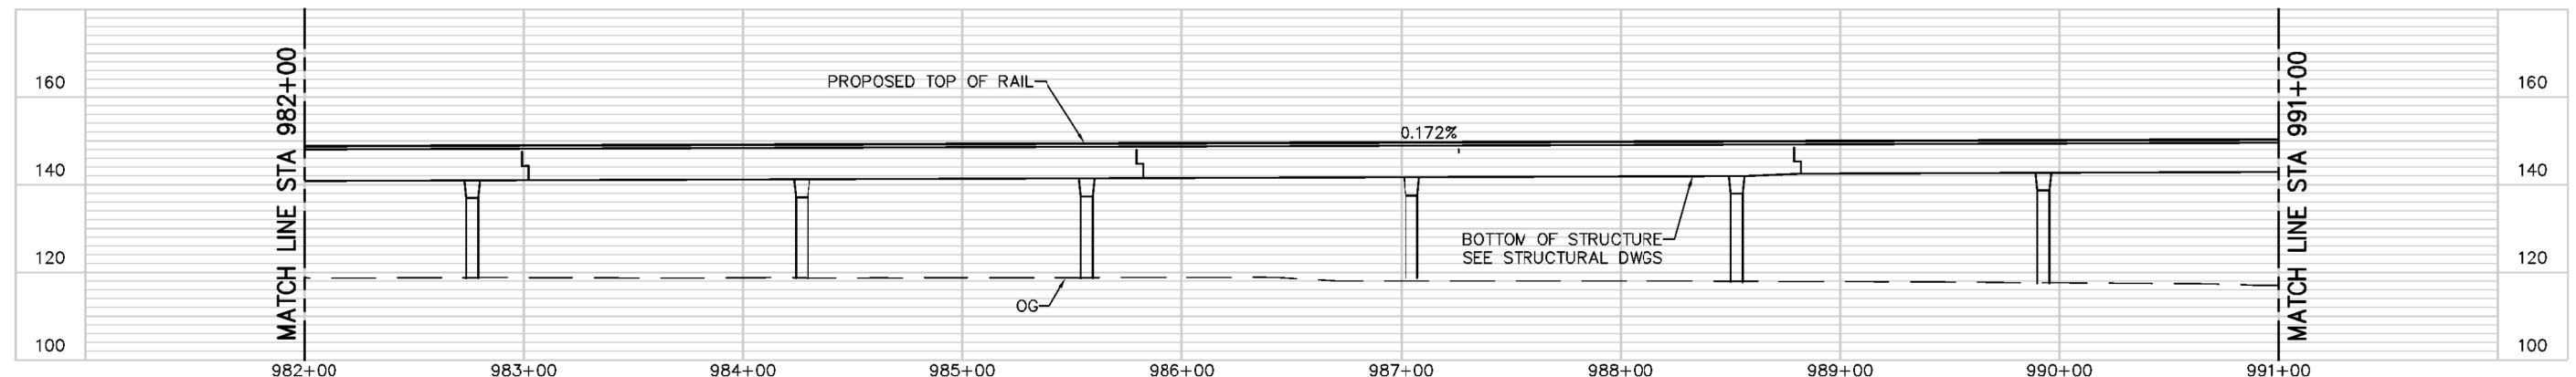

Jul 19, 2018 - 3:44pm C:\cadd\h\p\business\west\0112751_801EX003.dwg

NO.	DATE	REVISIONS

SUBMITTED	
DESIGNED	CHECKED
DRAWN	CADD FILE NAME 801EX003.dwg



APPROVED

BKF 100+
YEARS
ENGINEERS / SURVEYORS / PLANNERS

CADD FILE DATE: 07/18/2018

SUBMITTA DATE: 07/18/2018

SCALE: 1"=40' H; 1"=20' V

BOARD APPROVAL DATE:

EASTRIDGE TO BART REGIONAL CONNECTOR
CAPITOL EXPRESSWAY LIGHT RAIL PROJECT



ENVIRONMENTAL EXHIBITS
STA 982+00 TO STA 991+00

PCA NO.


CONTRACT NO. C801

FILE LOCATION PROJECTWISE


SHEET	3
OF	15
DRAWING NO.	EX003
REVISION	

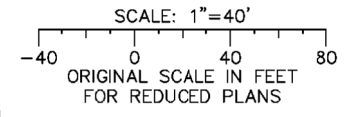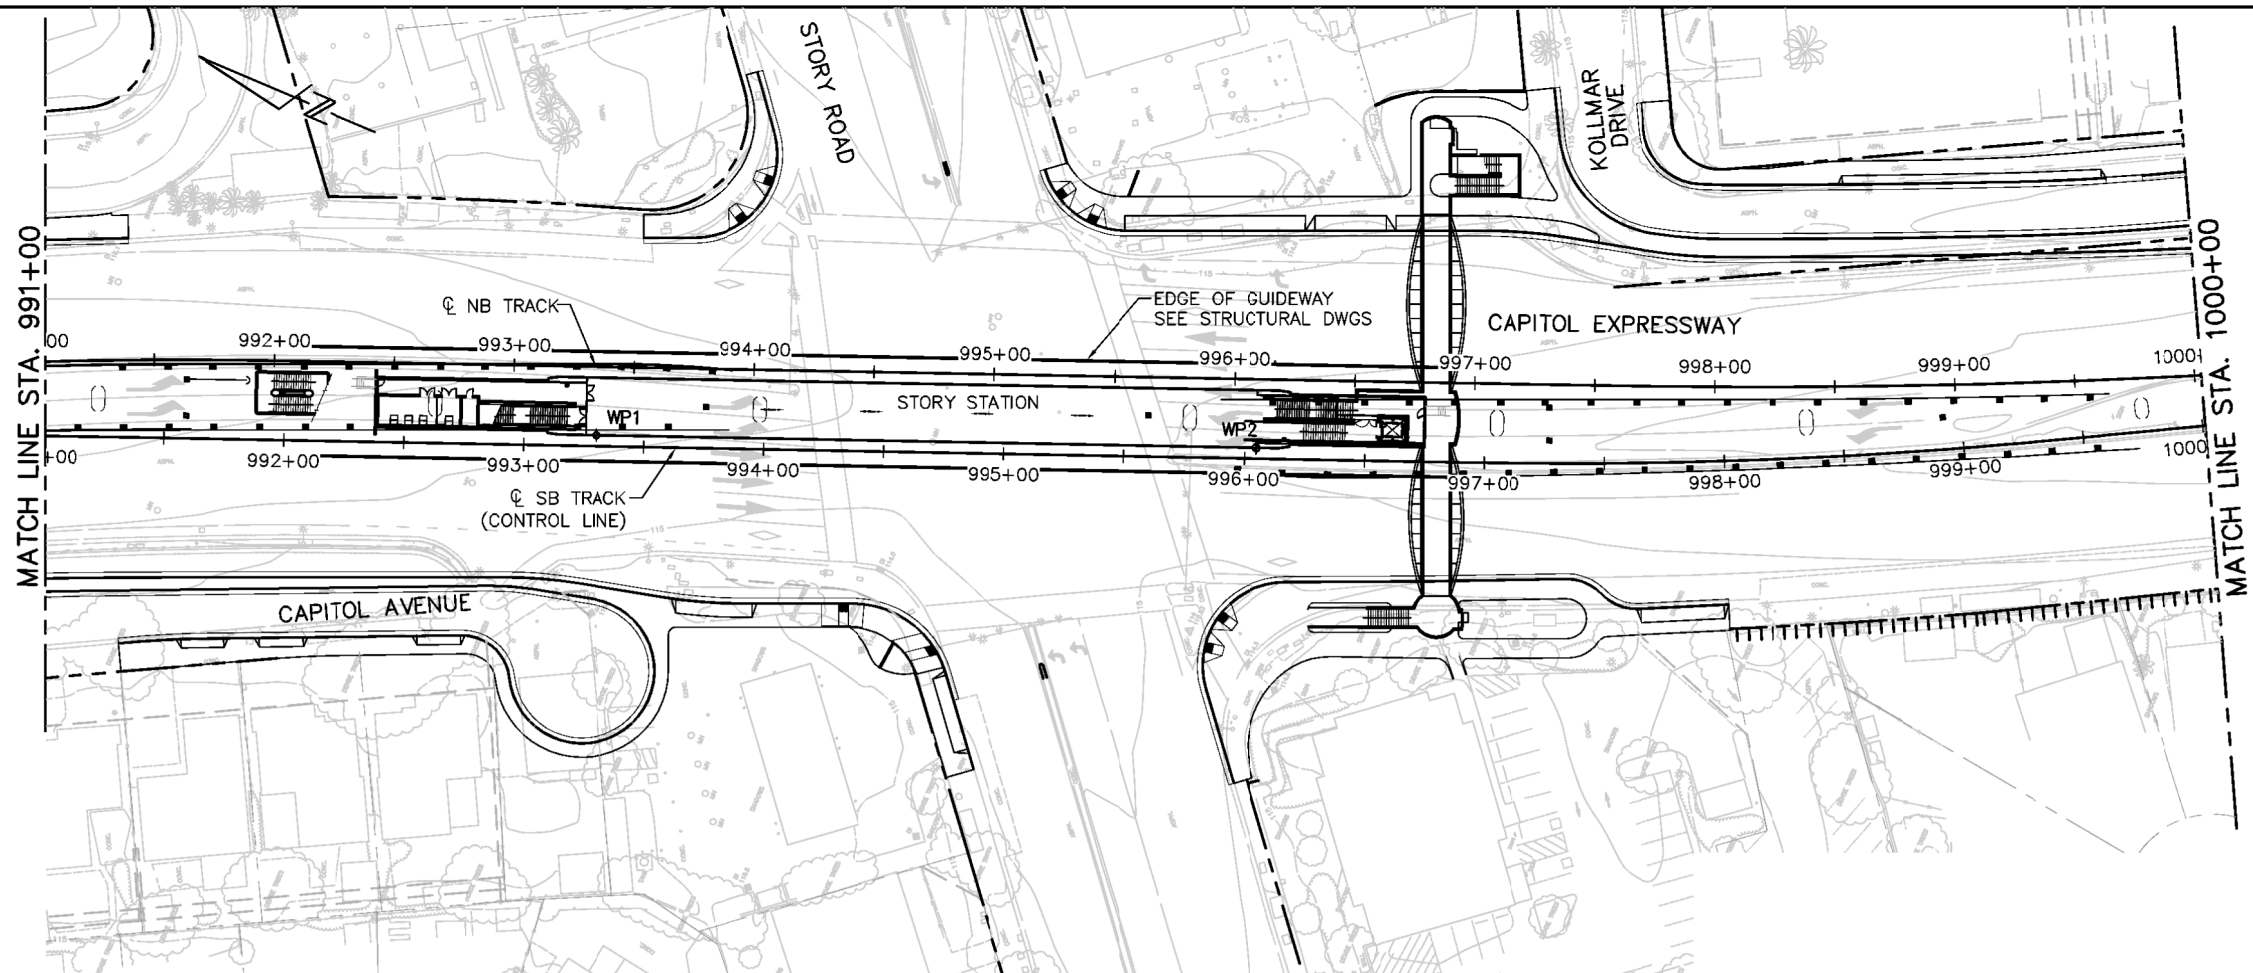

NB TRACK PROFILE

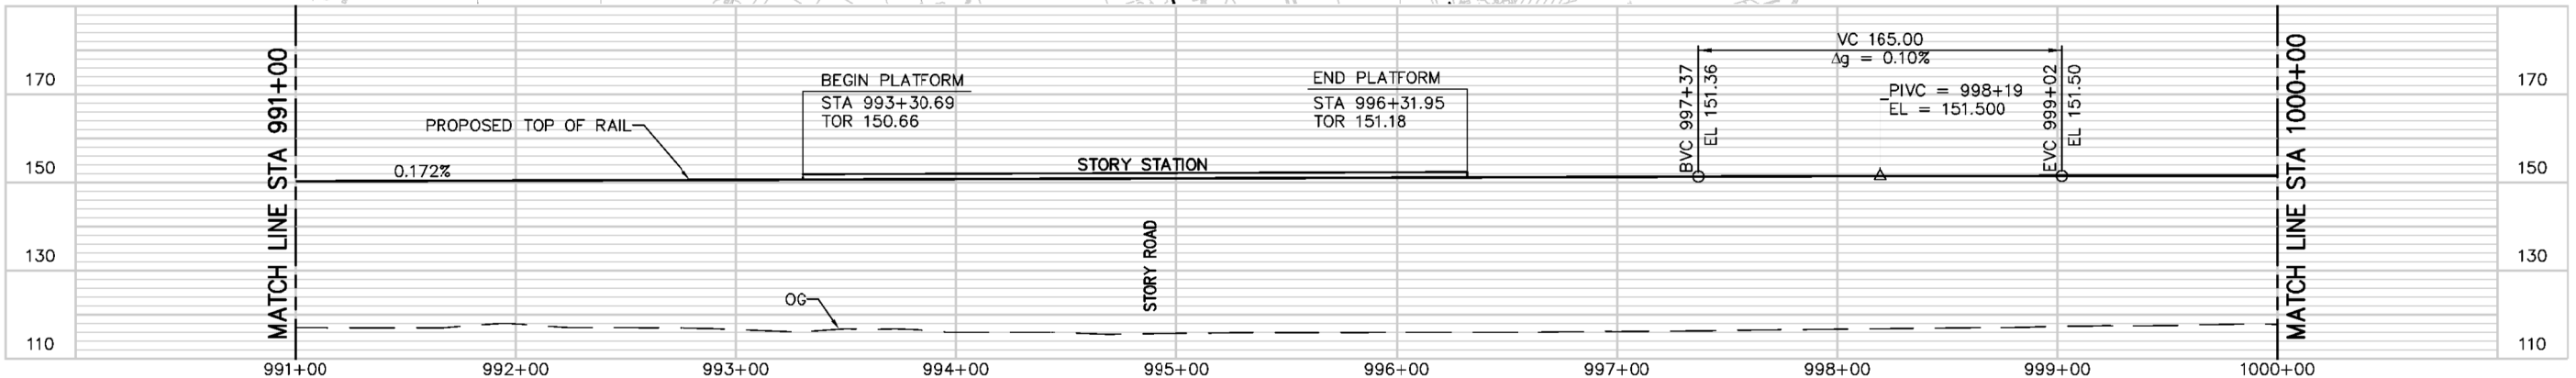

SB TRACK PROFILE

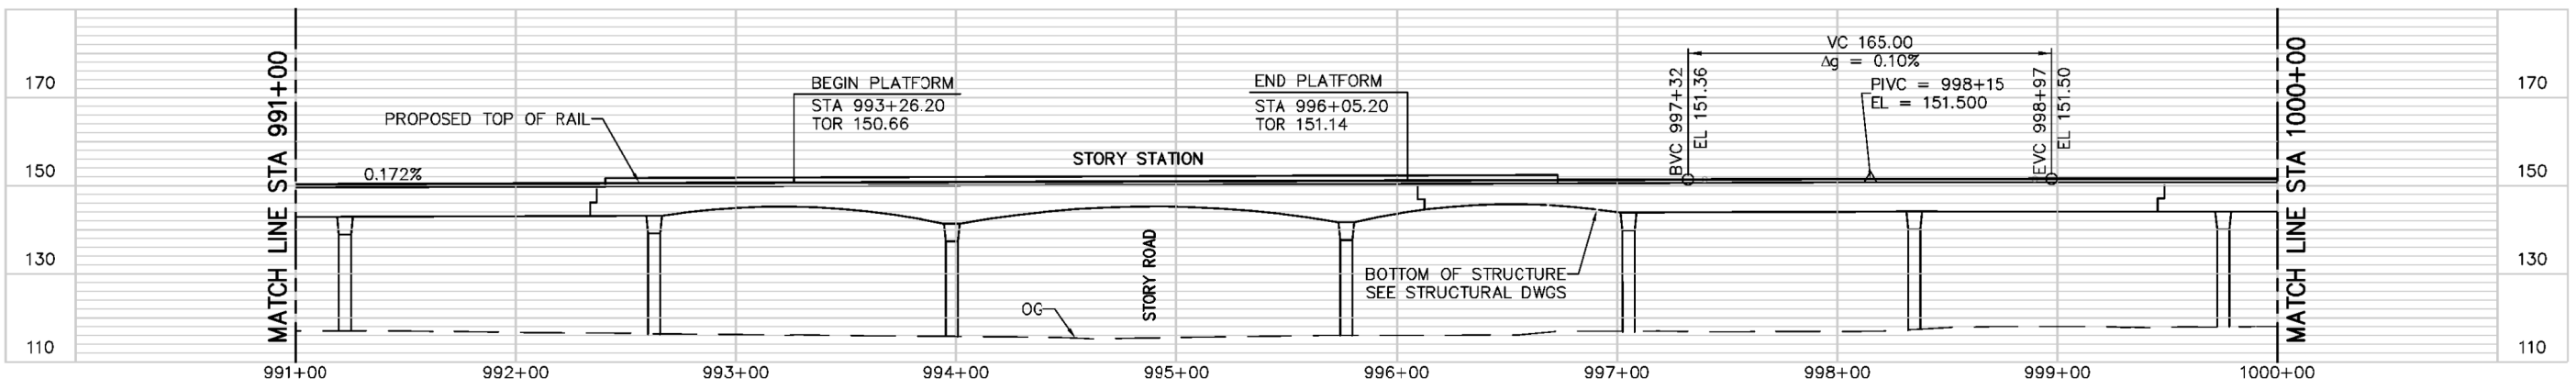

Jul 19, 2018 - 3:46pm C:\scv\staff\jgm\business\west\0012751\801EX004.dwg

NO.	DATE	REVISIONS

SUBMITTED	
DESIGNED	CHECKED
DRAWN	CADD FILE NAME 801EX004.dwg



APPROVED

BKF 100+
YEARS
ENGINEERS / SURVEYORS / PLANNERS

CADD FILE DATE: 07-18-2018
SUBMITTA DATE: [blank]


SCALE: 1"=40' H; 1"=20' V
BOARD APPROVAL DATE: [blank]

EASTRIDGE TO BART REGIONAL CONNECTOR
CAPITOL EXPRESSWAY LIGHT RAIL PROJECT


ENVIRONMENTAL EXHIBITS
STA 991+00 TO STA 1000+00

PCA NO.: [blank] CONTRACT NO.: C801 FILE LOCATION: PROJECTWISE


SHEET	4
OF	15
DRAWING NO.	EX004
REVISION	

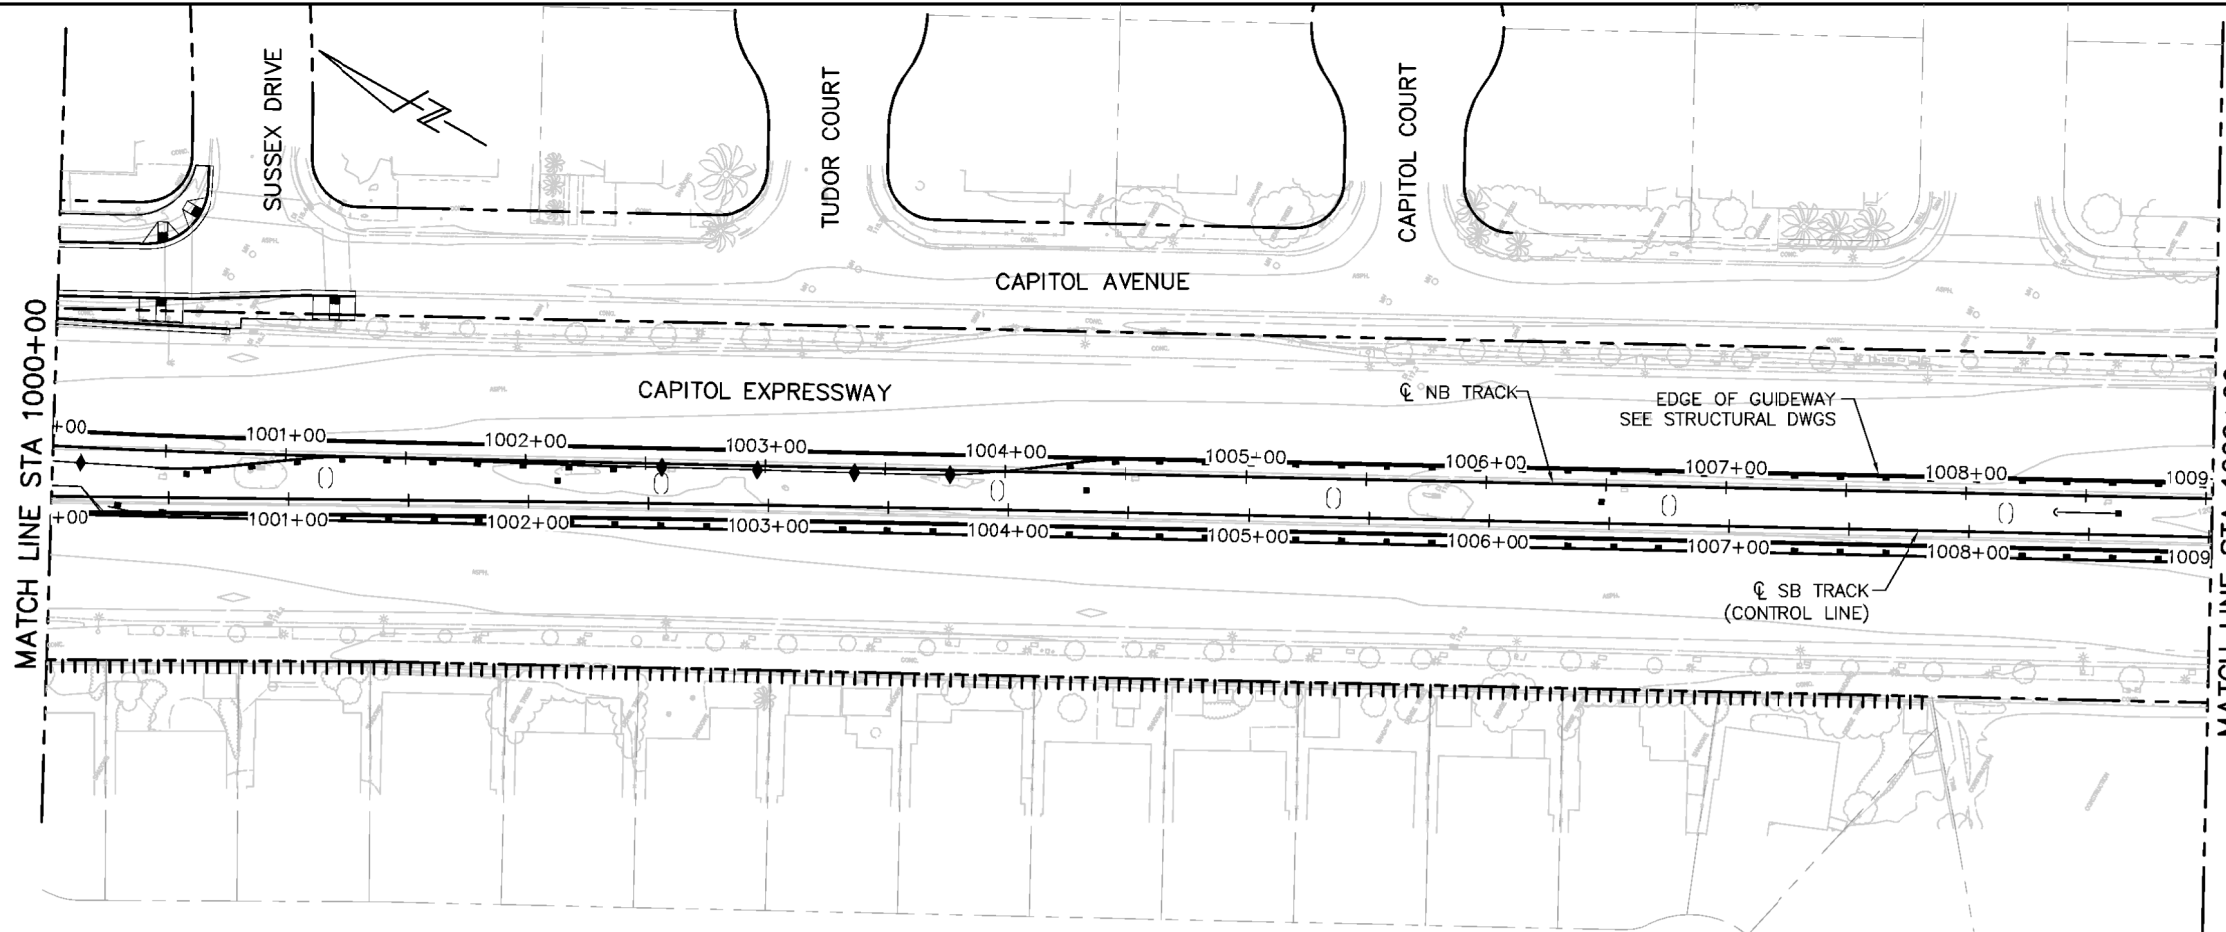

NB TRACK PROFILE

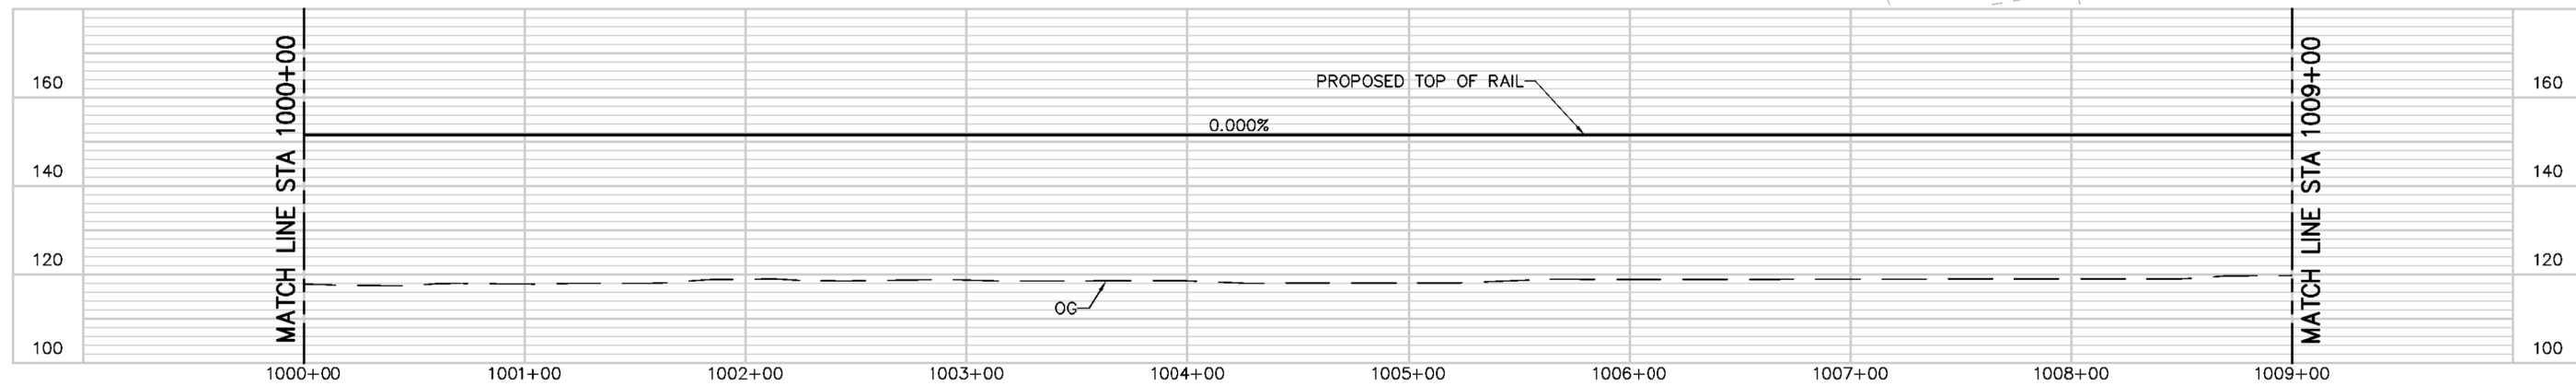

SB TRACK PROFILE

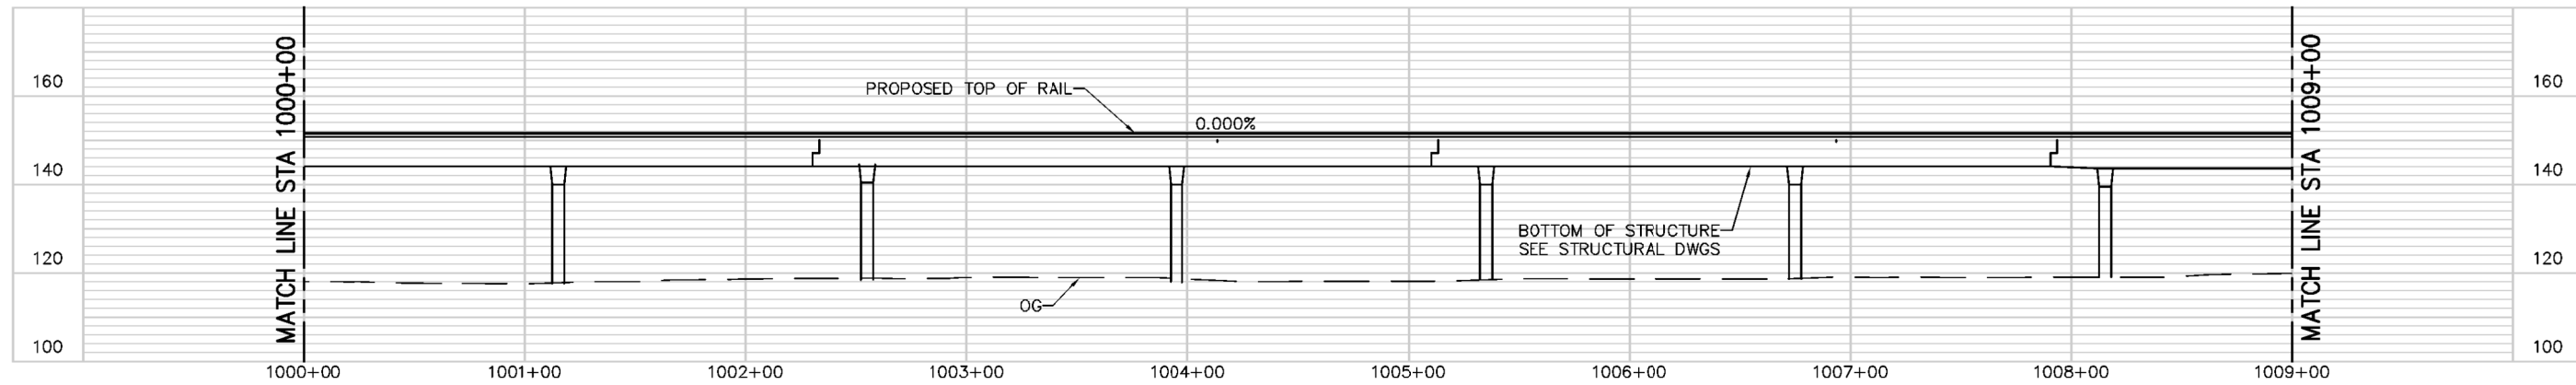

Jul 18, 2018 - 4:02pm C:\scv\staff\jgm\business\west\0112751\801EX005.dwg

NO.	DATE	REVISIONS



SUBMITTED	
DESIGNED	CHECKED
DRAWN	CADD FILE NAME 801EX005.dwg



APPROVED	
BKF 100+ YEARS ENGINEERS / SURVEYORS / PLANNERS	
CADD FILE DATE 07/18/2018	SCALE 1"=40' H; 1"=20' V
SUBMITTA DATE	BOARD APPROVAL DATE

EASTRIDGE TO BART REGIONAL CONNECTOR CAPITOL EXPRESSWAY LIGHT RAIL PROJECT		
ENVIRONMENTAL EXHIBITS STA 1000+00 TO STA 1009+00		
PCA NO.	CONTRACT NO. C801	FILE LOCATION PROJECTWISE


SHEET OF	5 15
DRAWING NO.	EX005
REVISION	

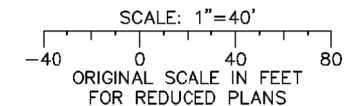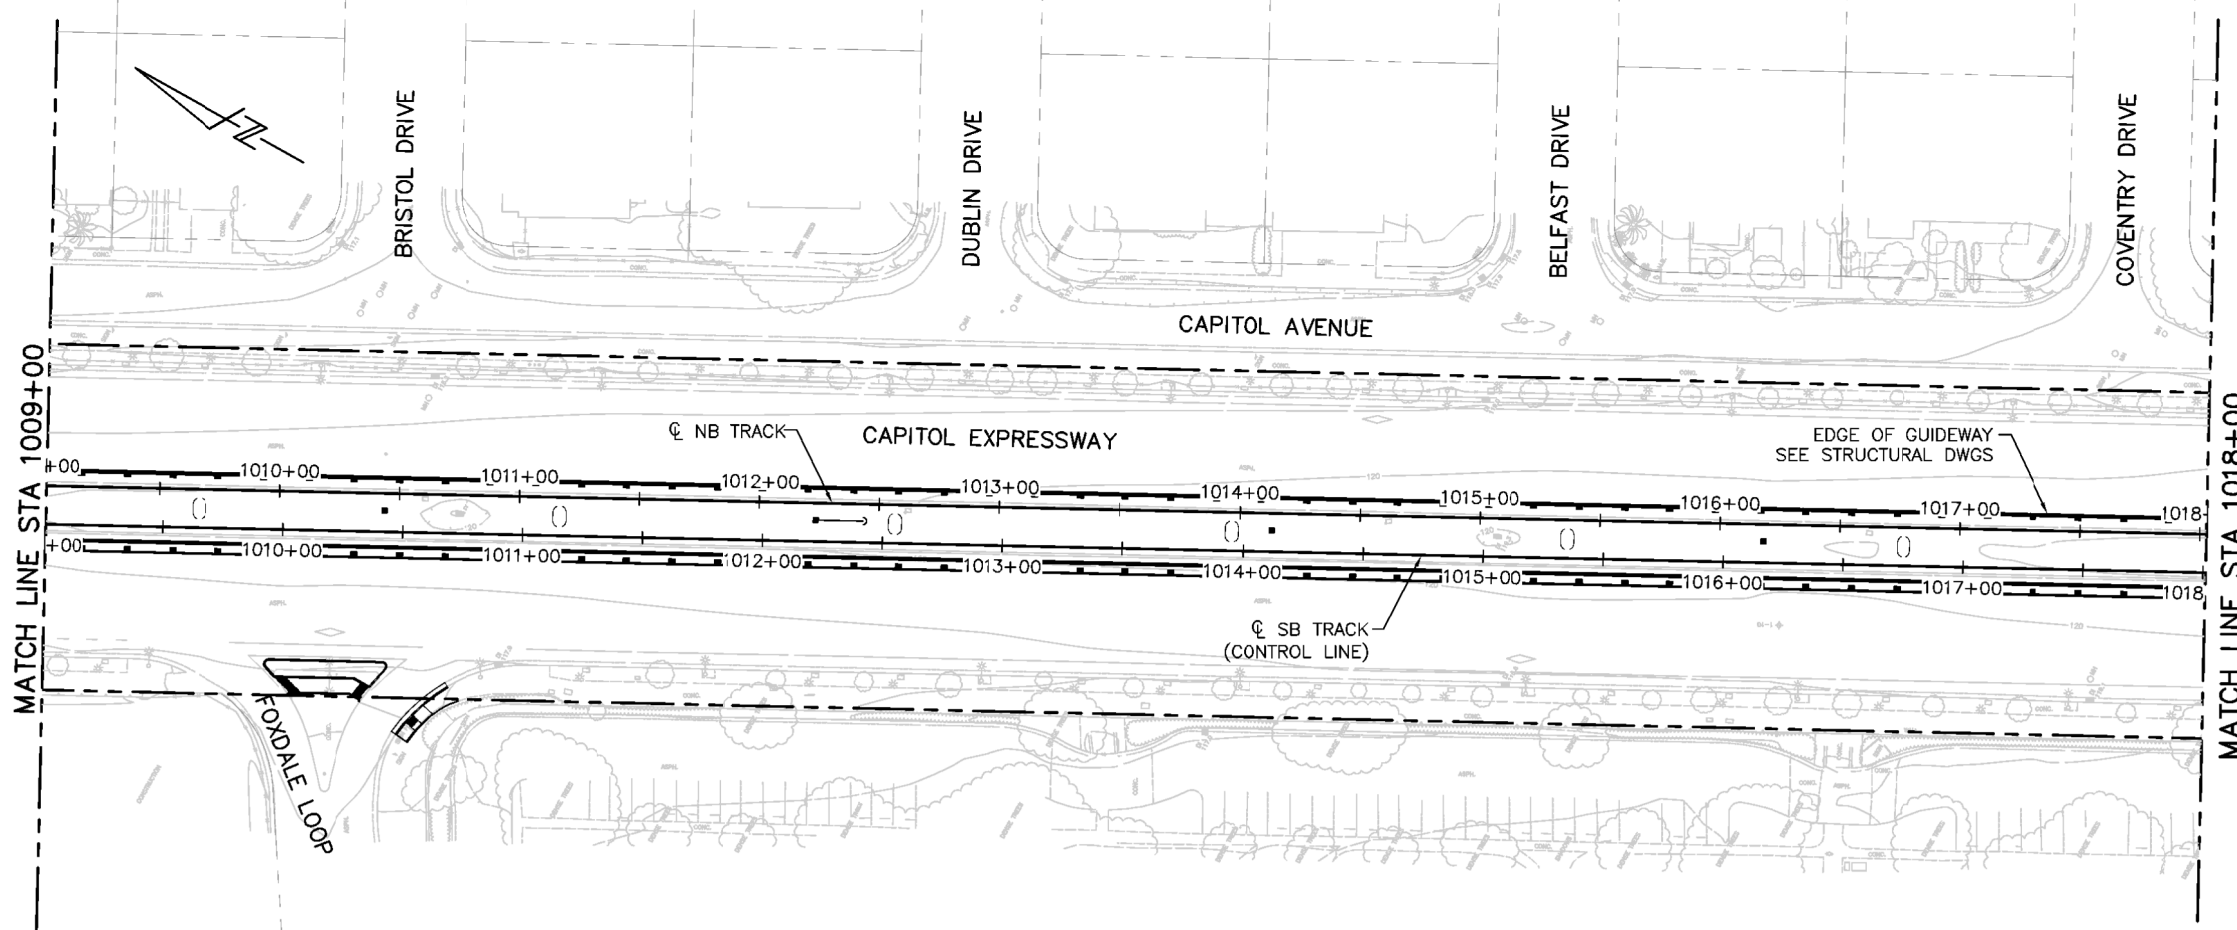

NB TRACK PROFILE



SB TRACK PROFILE

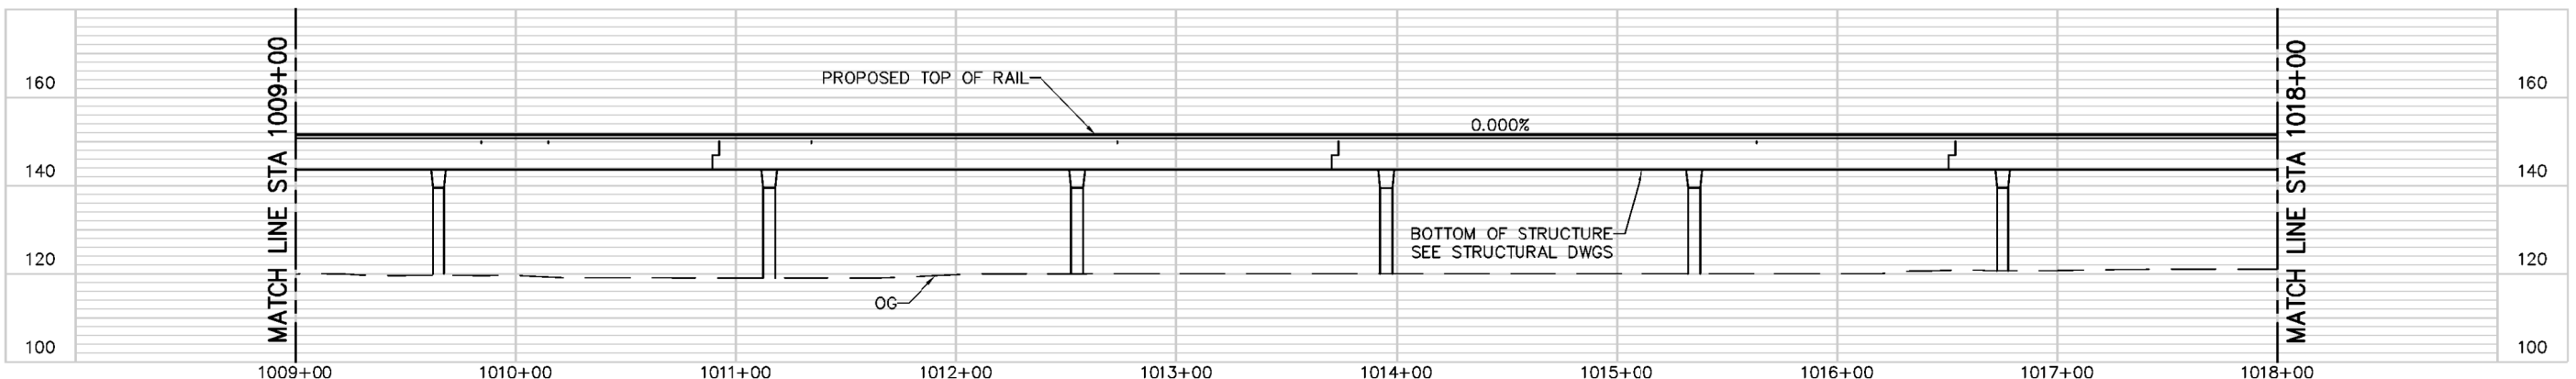

Jul 19, 2018 - 4:03pm C:\scv\staff\jpm\business\west\0112751\801EX006.dwg

NO.	DATE	REVISIONS

SUBMITTED	
DESIGNED	CHECKED
DRAWN	CADD FILE NAME 801EX006.dwg



APPROVED

CADD FILE DATE: 07/18/2018
SUBMITTA DATE:



SCALE: 1"=40' H; 1"=20' V
BOARD APPROVAL DATE:

EASTRIDGE TO BART REGIONAL CONNECTOR
CAPITOL EXPRESSWAY LIGHT RAIL PROJECT


ENVIRONMENTAL EXHIBITS
STA 1009+00 TO STA 1018+00

PCA NO. CONTRACT NO. C801 FILE LOCATION PROJECTWISE


SHEET 6
OF 15
DRAWING NO. EX006
REVISION

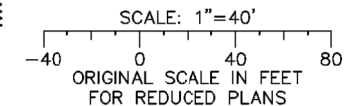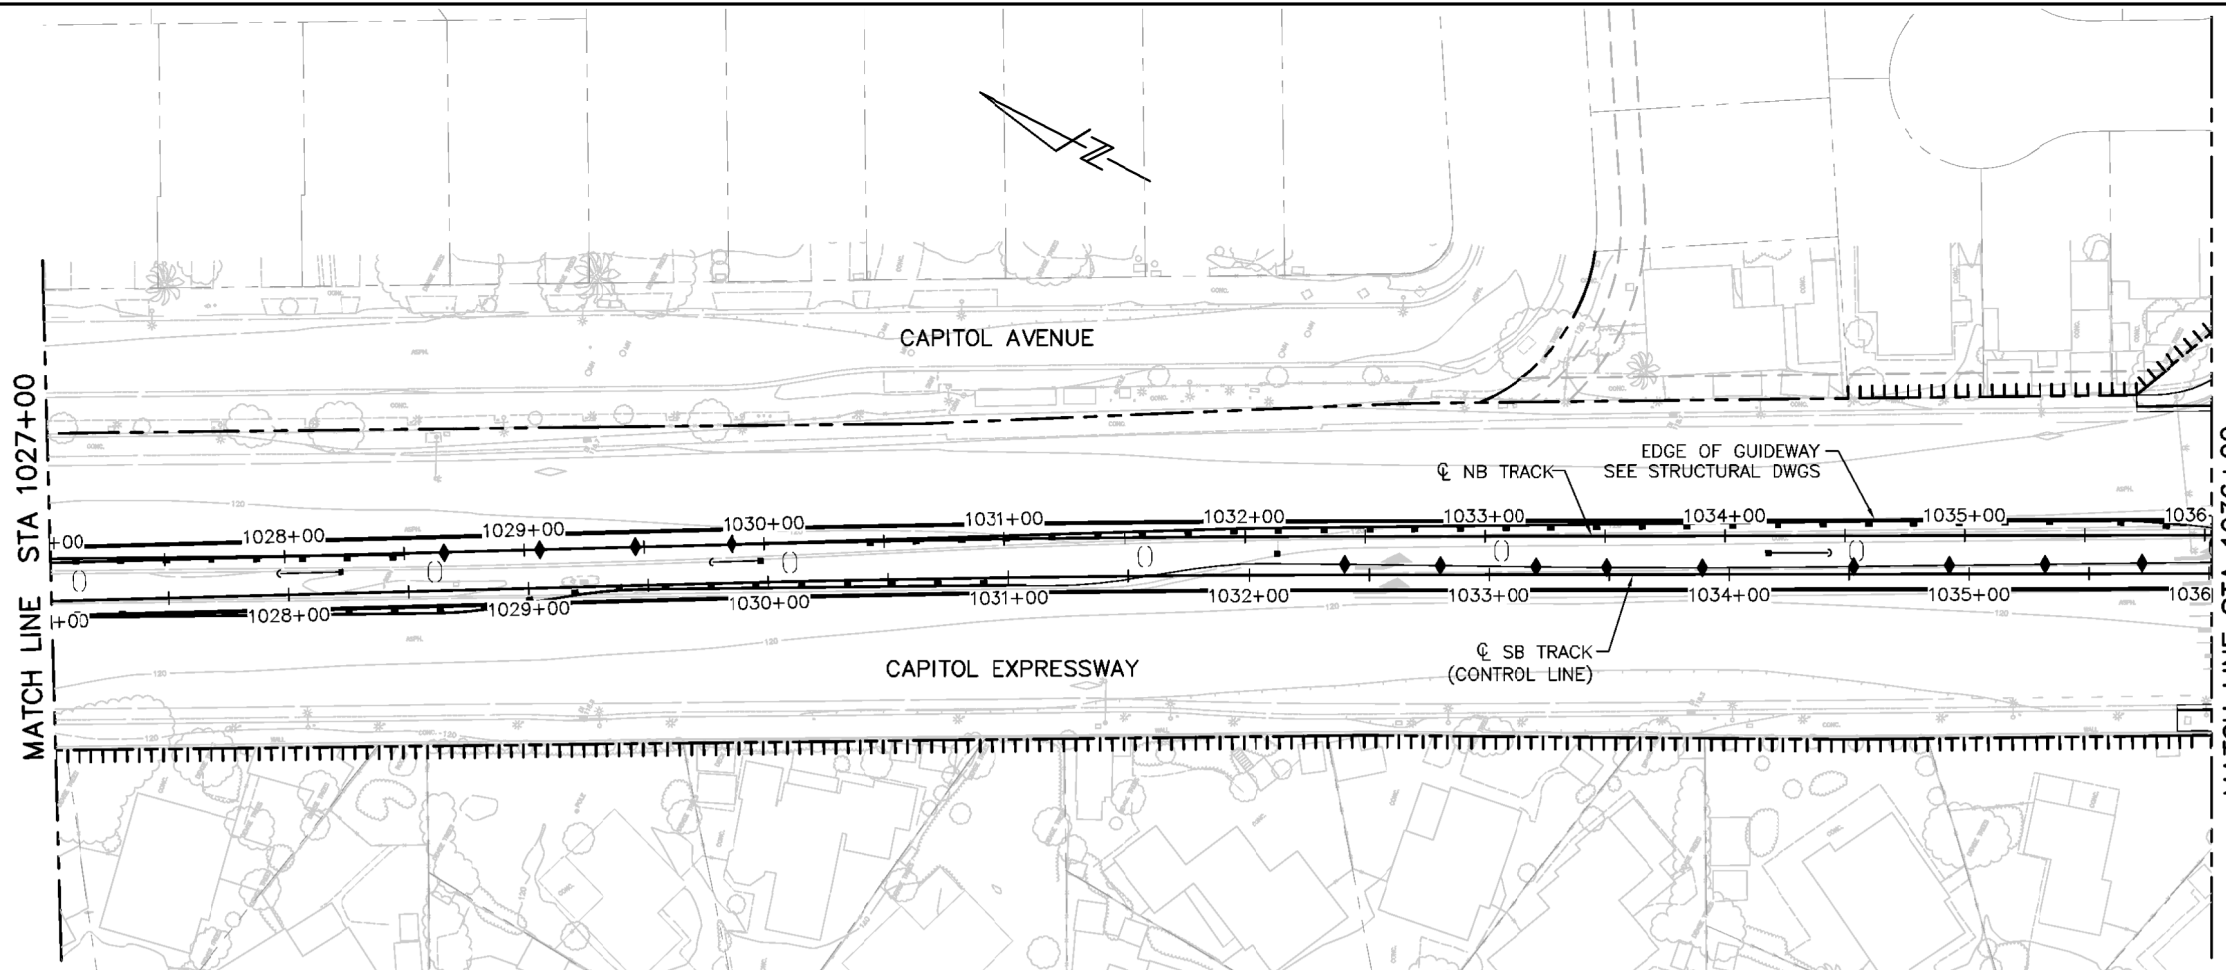

NB TRACK PROFILE

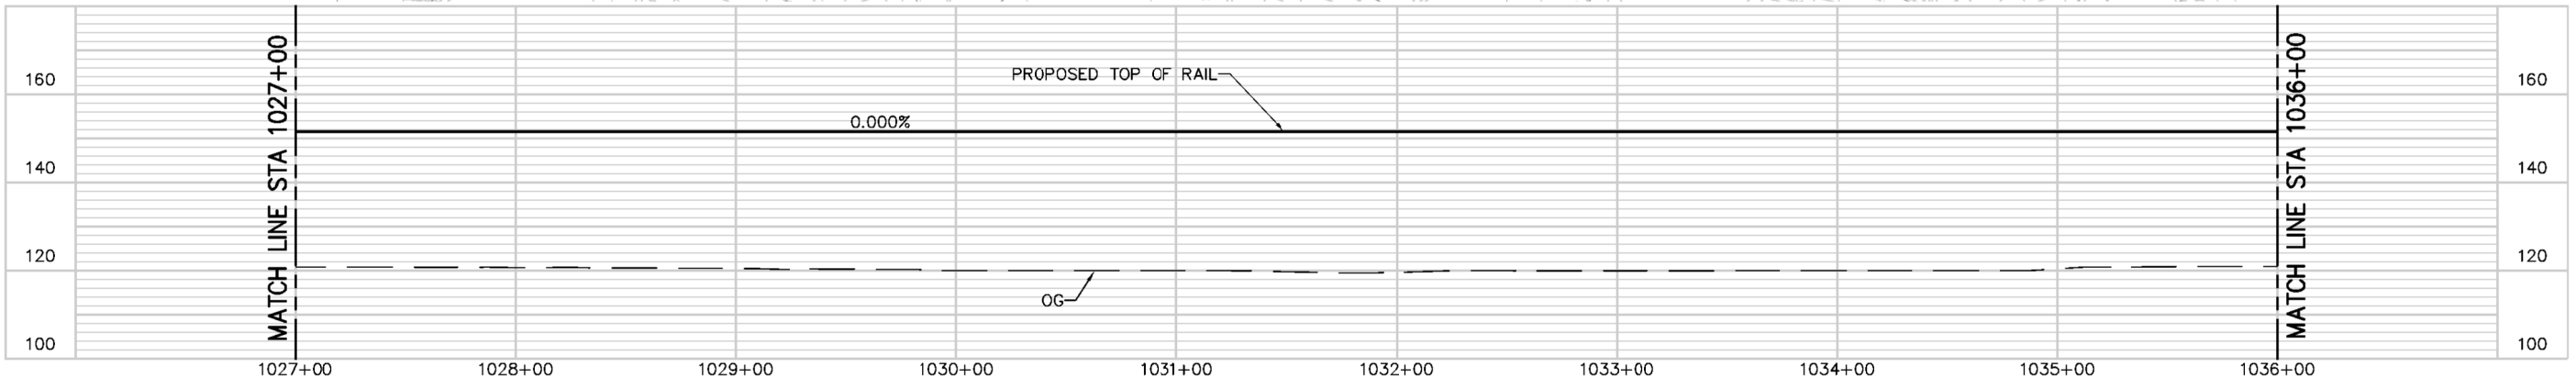

SB TRACK PROFILE

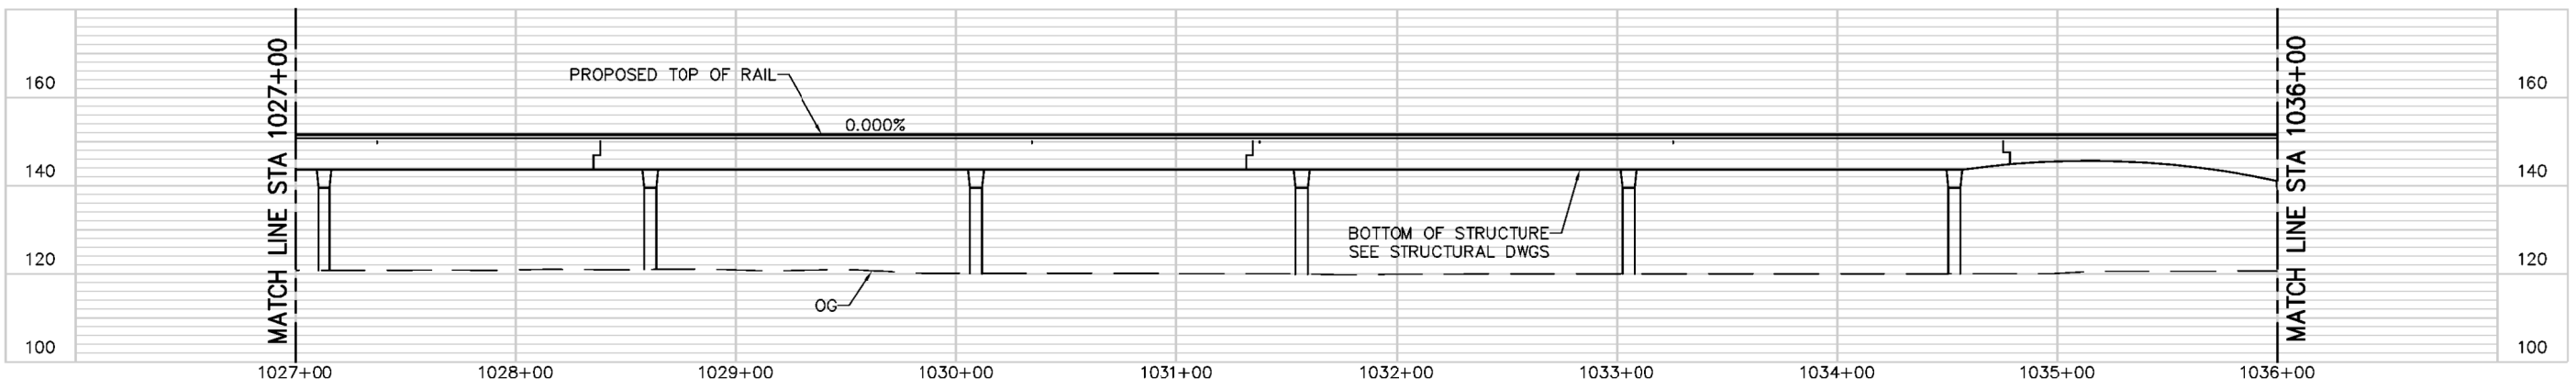

Jul 19, 2018 - 4:08pm C:\cadd\h\p\business\west\0112751\801EX008.dwg
 lora

NO.	DATE	REVISIONS

SUBMITTED	
DESIGNED	CHECKED
DRAWN	CADD FILE NAME 801EX008.dwg



APPROVED

BKF 100+
YEARS
ENGINEERS / SURVEYORS / PLANNERS

CADD FILE DATE: 07/18/2018
SUBMIT DATE: 07/18/2018



SCALE: 1"=40' H; 1"=20' V
BOARD APPROVAL DATE:

EASTRIDGE TO BART REGIONAL CONNECTOR
CAPITOL EXPRESSWAY LIGHT RAIL PROJECT


ENVIRONMENTAL EXHIBITS
STA 1027+00 TO STA 1036+00

PCA NO. CONTRACT NO. C801 FILE LOCATION PROJECTWISE


SHEET	8
OF	15
DRAWING NO.	EX008
REVISION	

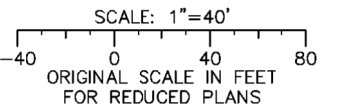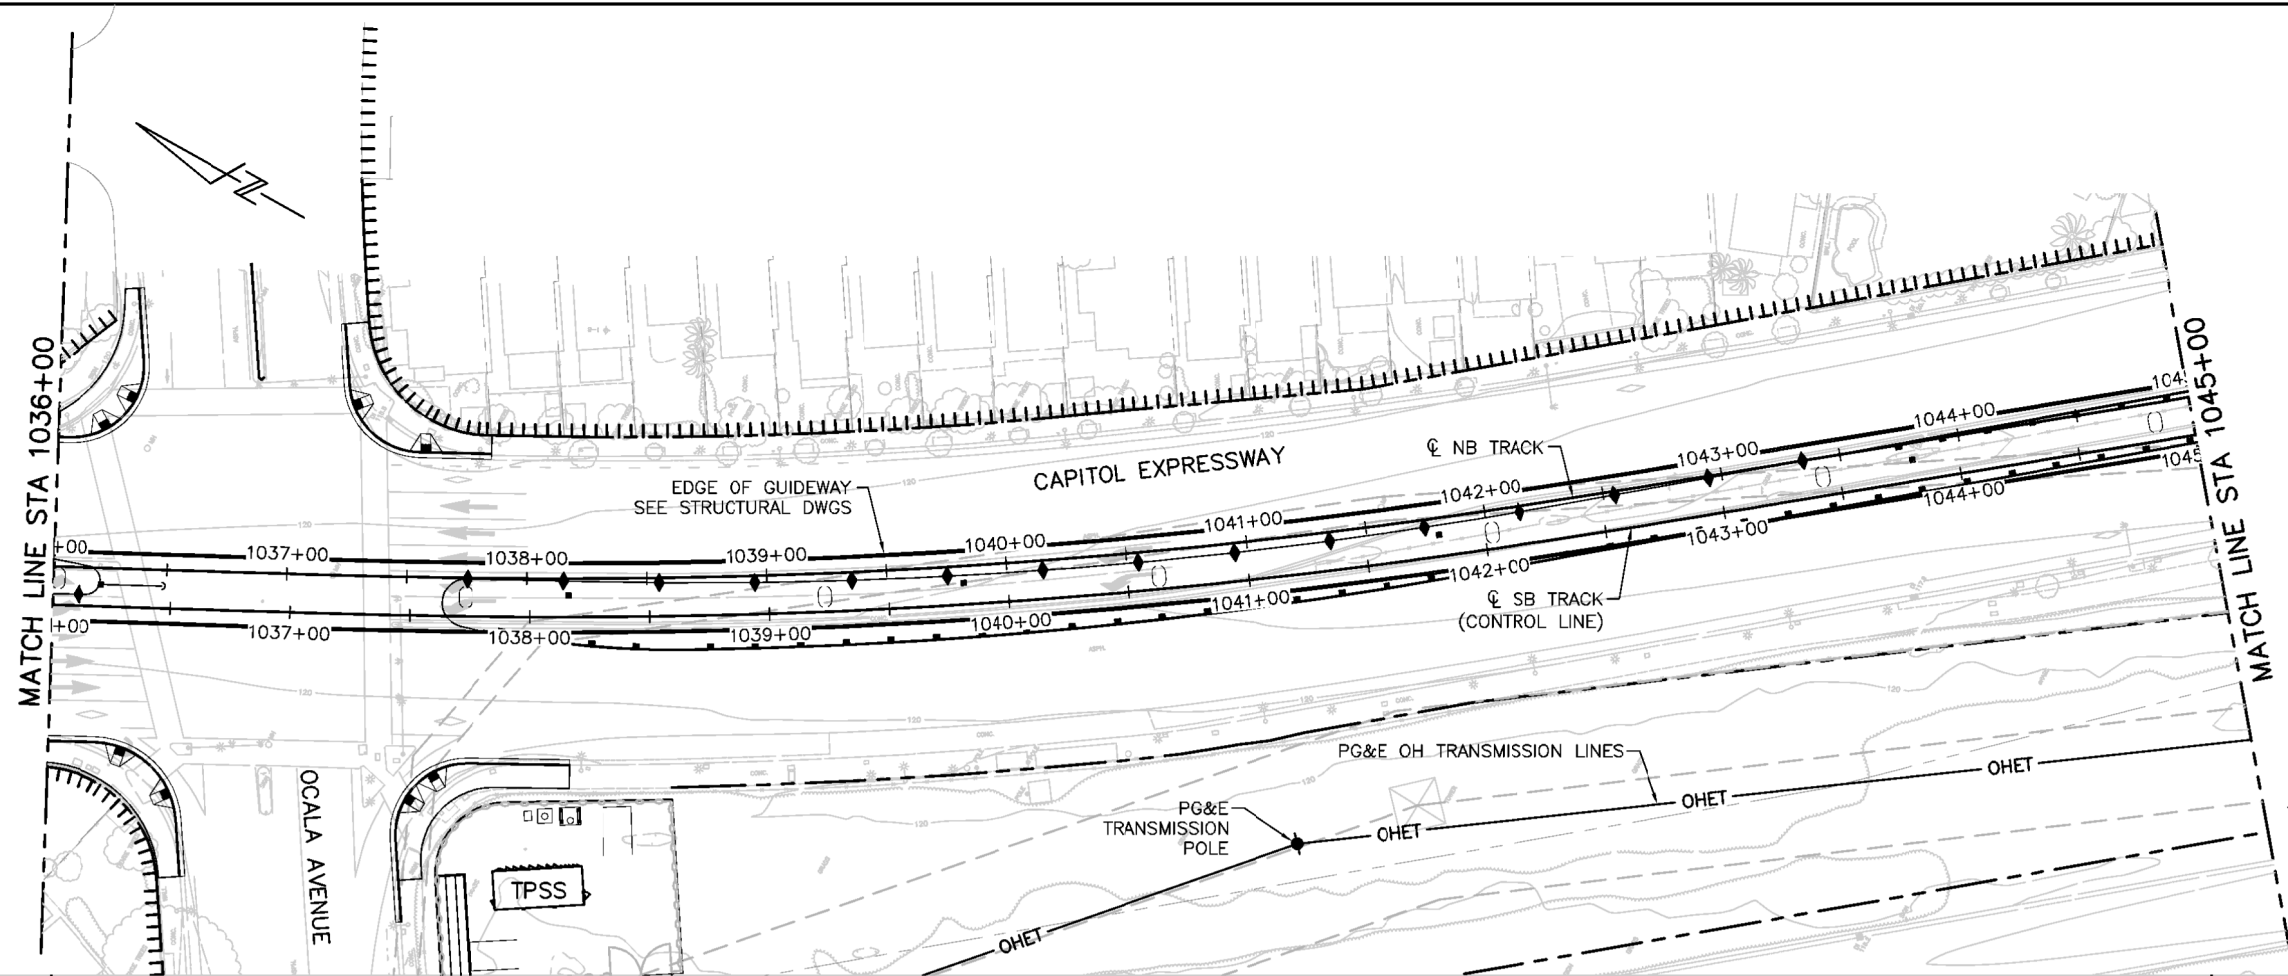

NB TRACK PROFILE

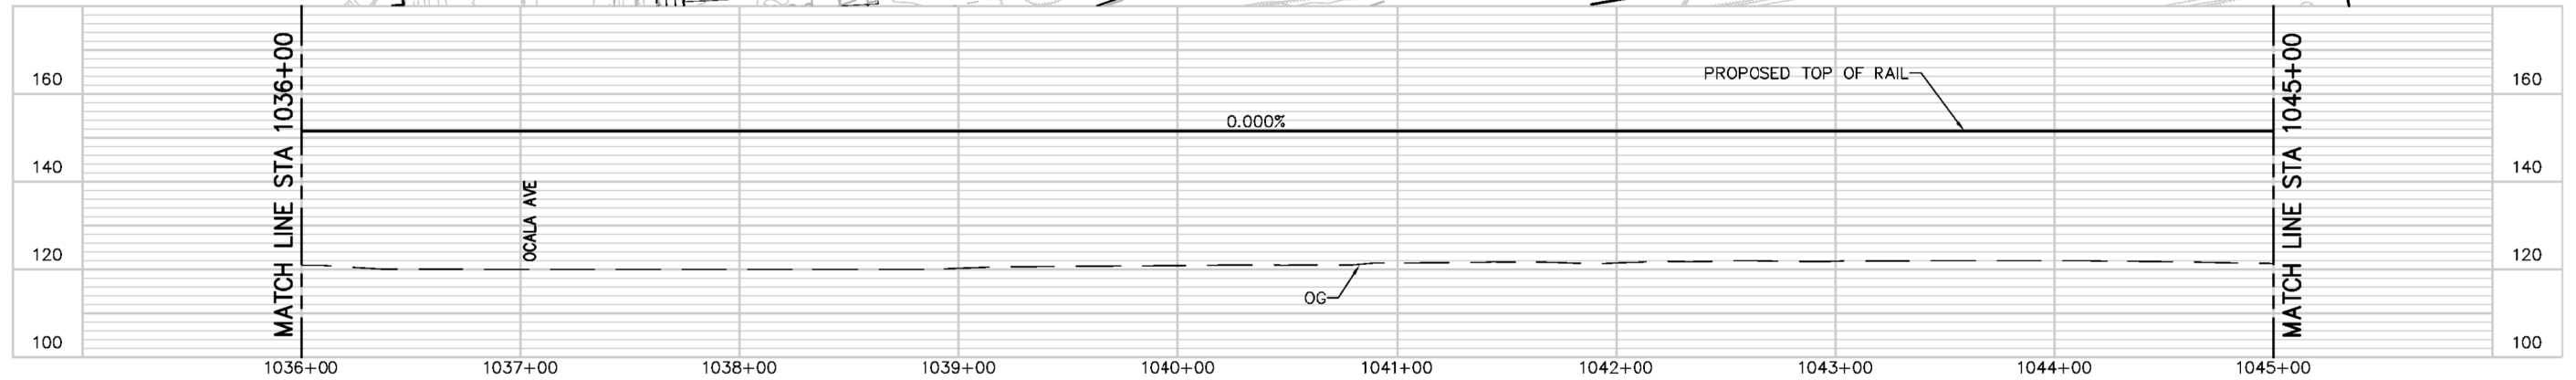

SB TRACK PROFILE

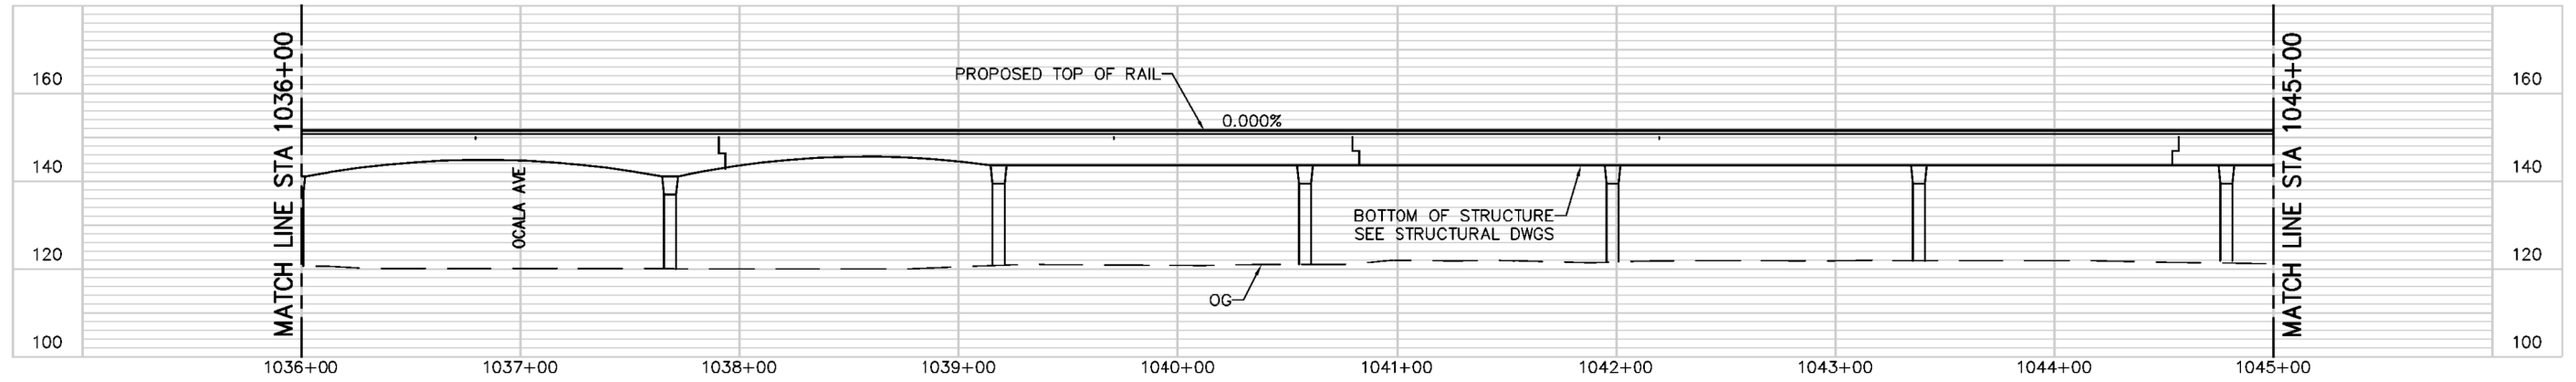

C:\csd\db\src\bkf\work\env\10312751\801EX009.dwg Jul 20, 2018 - 10:26am

NO.	DATE	REVISIONS



SUBMITTED	
DESIGNED	CHECKED
DRAWN	CADD FILE NAME
	801EX009.dwg




APPROVED	
BkF 100+ YEARS ENGINEERS / SURVEYORS / PLANNERS	
CADD FILE DATE	SCALE
07/19/2018	1"=40' H; 1"=20' V
SUBMITTA DATE	BOARD APPROVAL DATE

EASTRIDGE TO BART REGIONAL CONNECTOR CAPITOL EXPRESSWAY LIGHT RAIL PROJECT		
ENVIRONMENTAL EXHIBITS STA 1036+00 TO STA 1045+00		
PCA NO.	CONTRACT NO.	FILE LOCATION
	C801	PROJECTWISE


SHEET	9
OF	15
DRAWING NO.	EX009
REVISION	

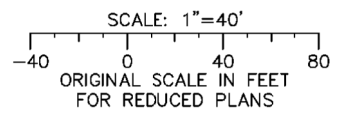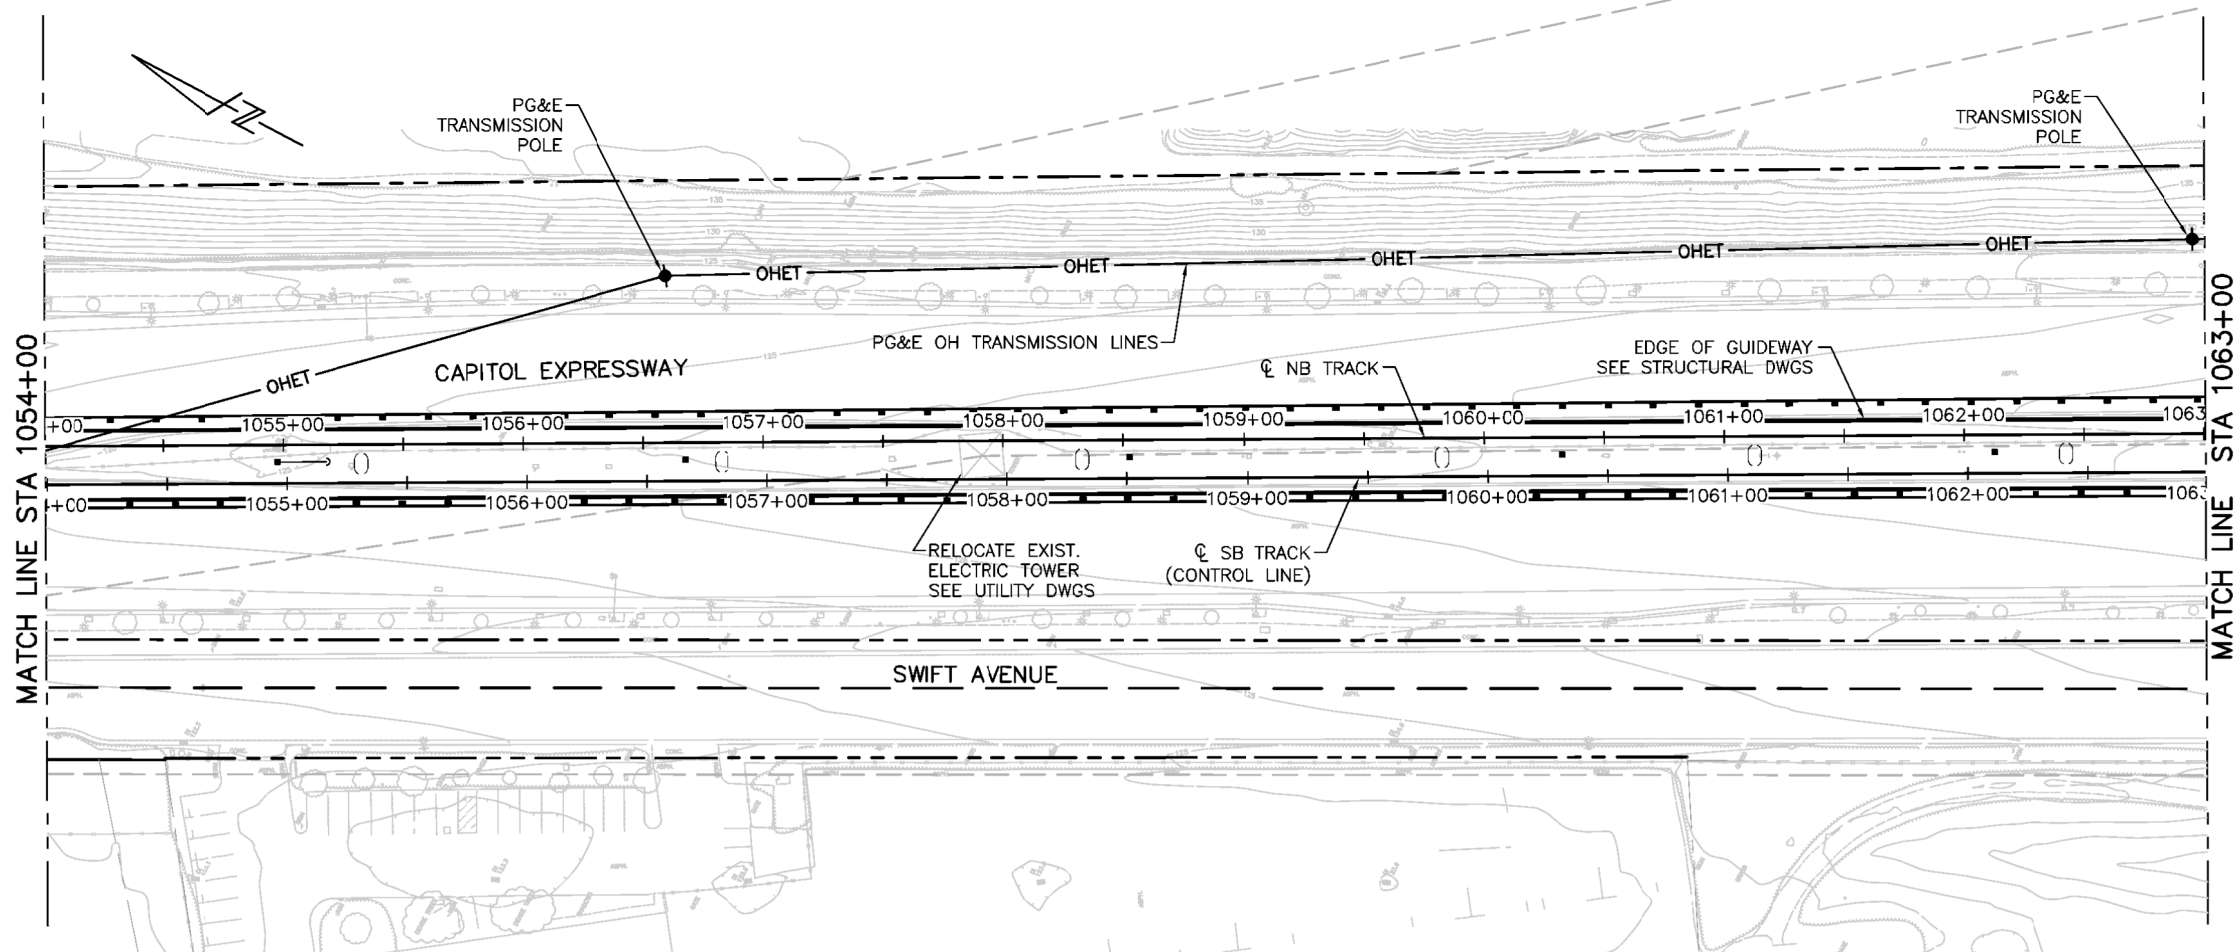

NB TRACK PROFILE

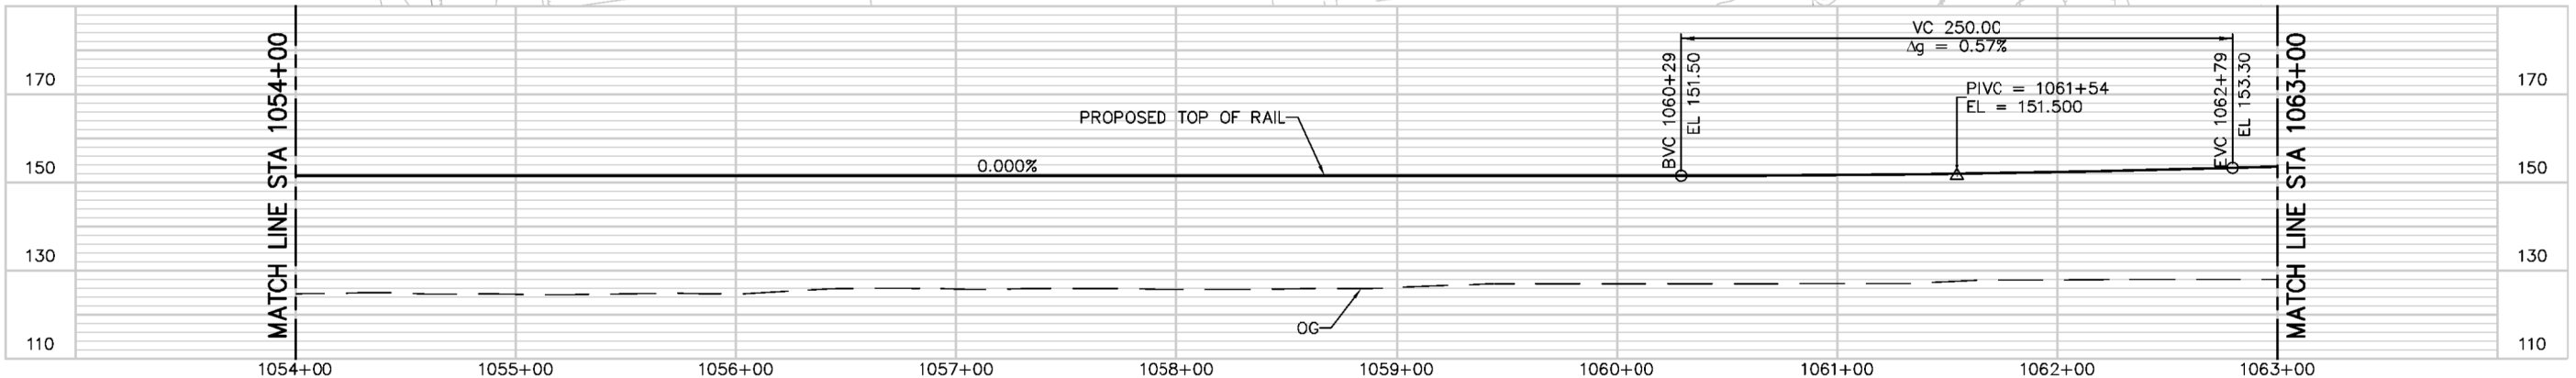

SB TRACK PROFILE

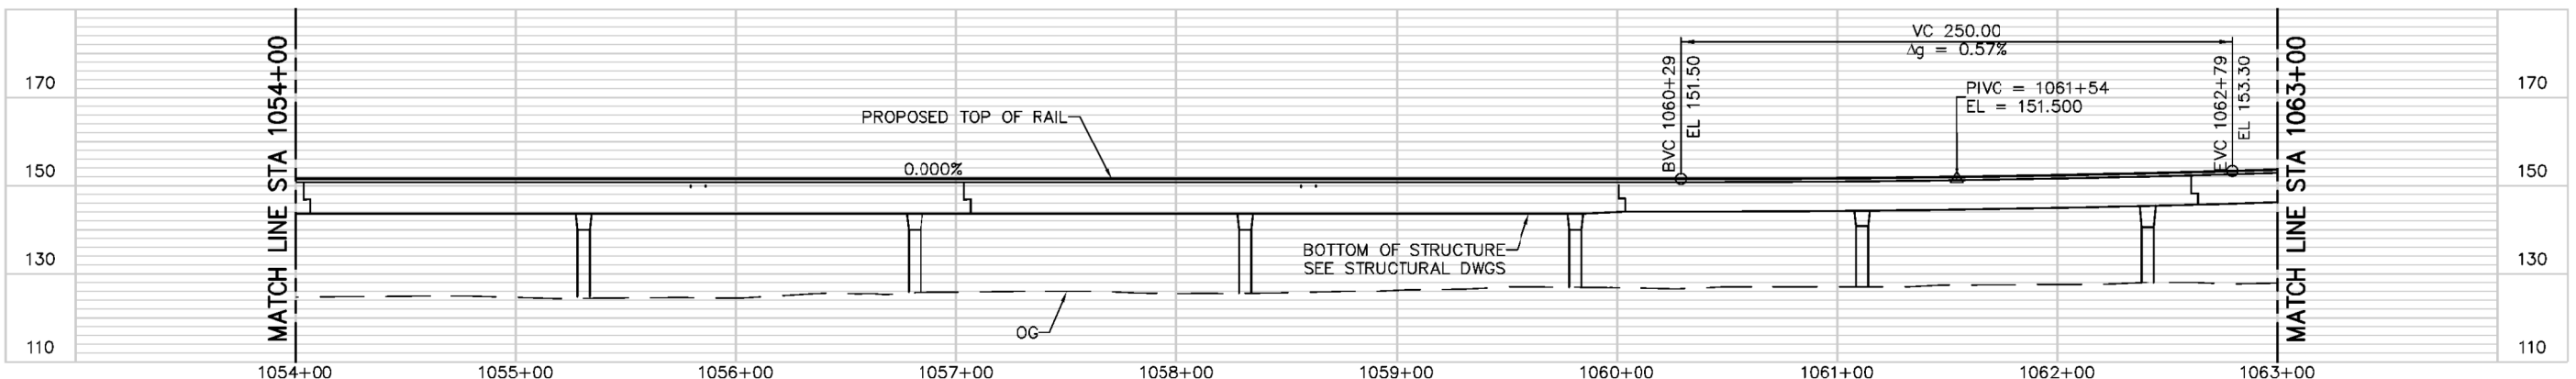

I:\18_2018 - 4_12pm - C:\oads\lib\pna\sub\recoad\mst\0112751\801EX011.dwg

NO.	DATE	REVISIONS



DESIGNED	CHECKED
DRAWN	CADD FILE NAME 801EX011.dwg




APPROVED	
BKF 100+ YEARS ENGINEERS / SURVEYORS / PLANNERS	
CADD FILE DATE 07/18/2018	SCALE 1"=40' H; 1"=20' V
SUBMITTA DATE	BOARD APPROVAL DATE

EASTRIDGE TO BART REGIONAL CONNECTOR CAPITOL EXPRESSWAY LIGHT RAIL PROJECT		
ENVIRONMENTAL EXHIBITS STA 1054+00 TO STA 1063+00		
PCA NO.	CONTRACT NO. C801	FILE LOCATION PROJECTWISE


SHEET 11 OF 15
DRAWING NO. EX011
REVISION

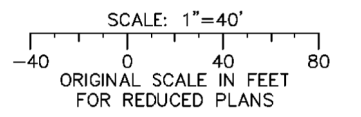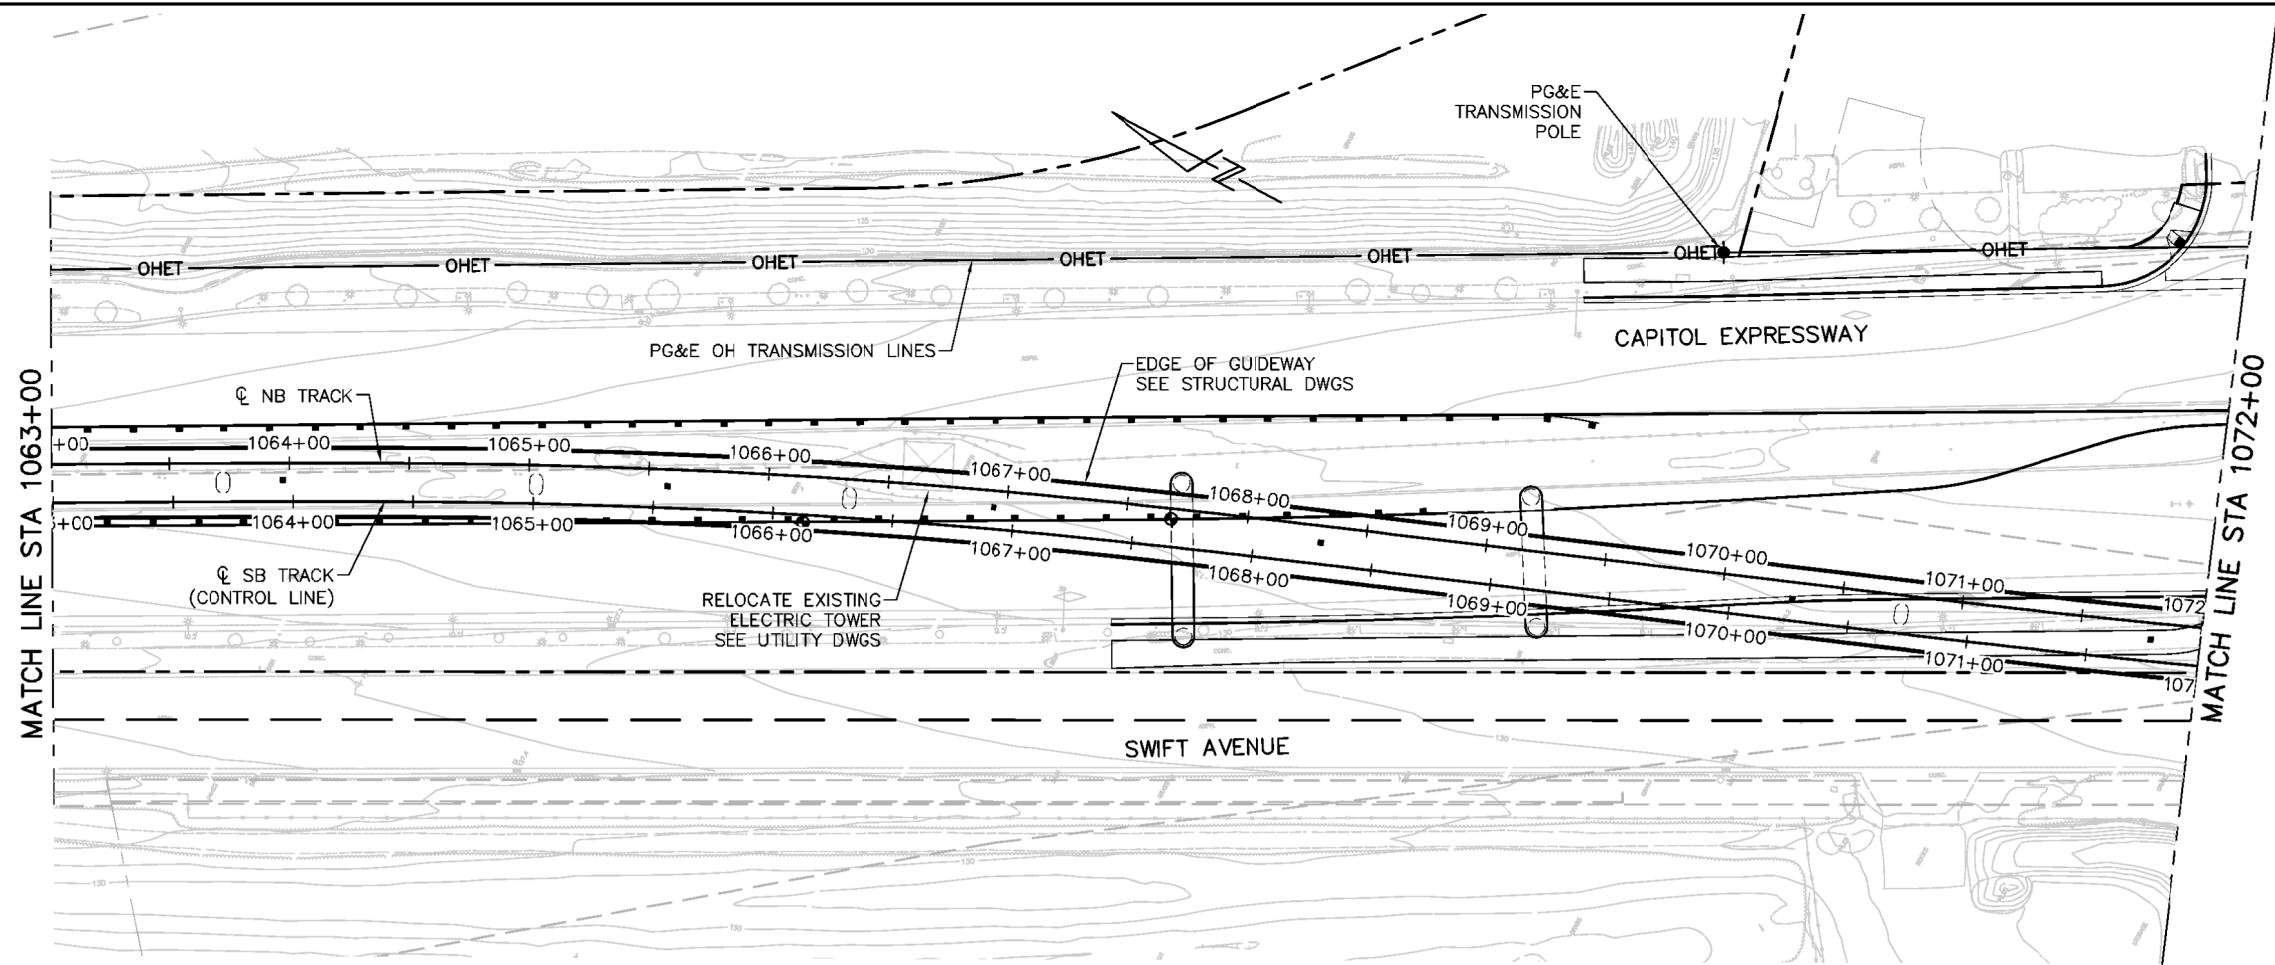

NB TRACK PROFILE

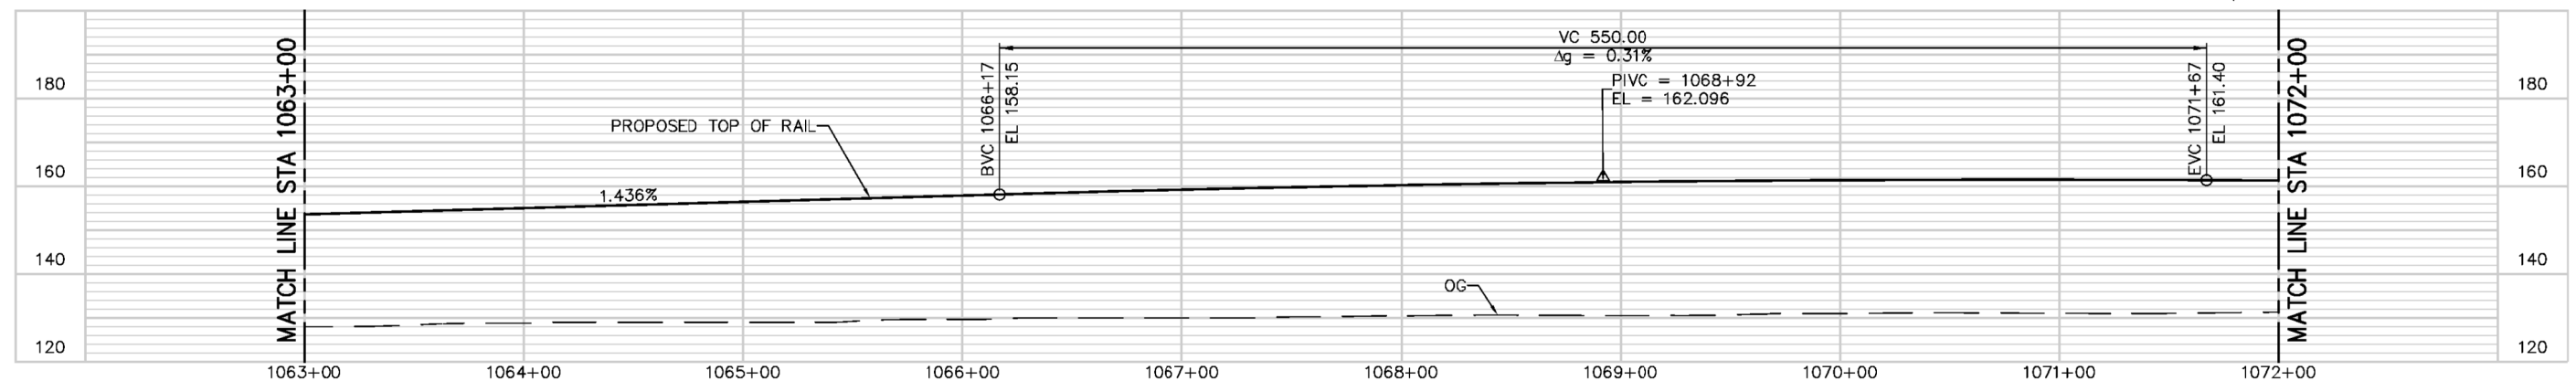

SB TRACK PROFILE

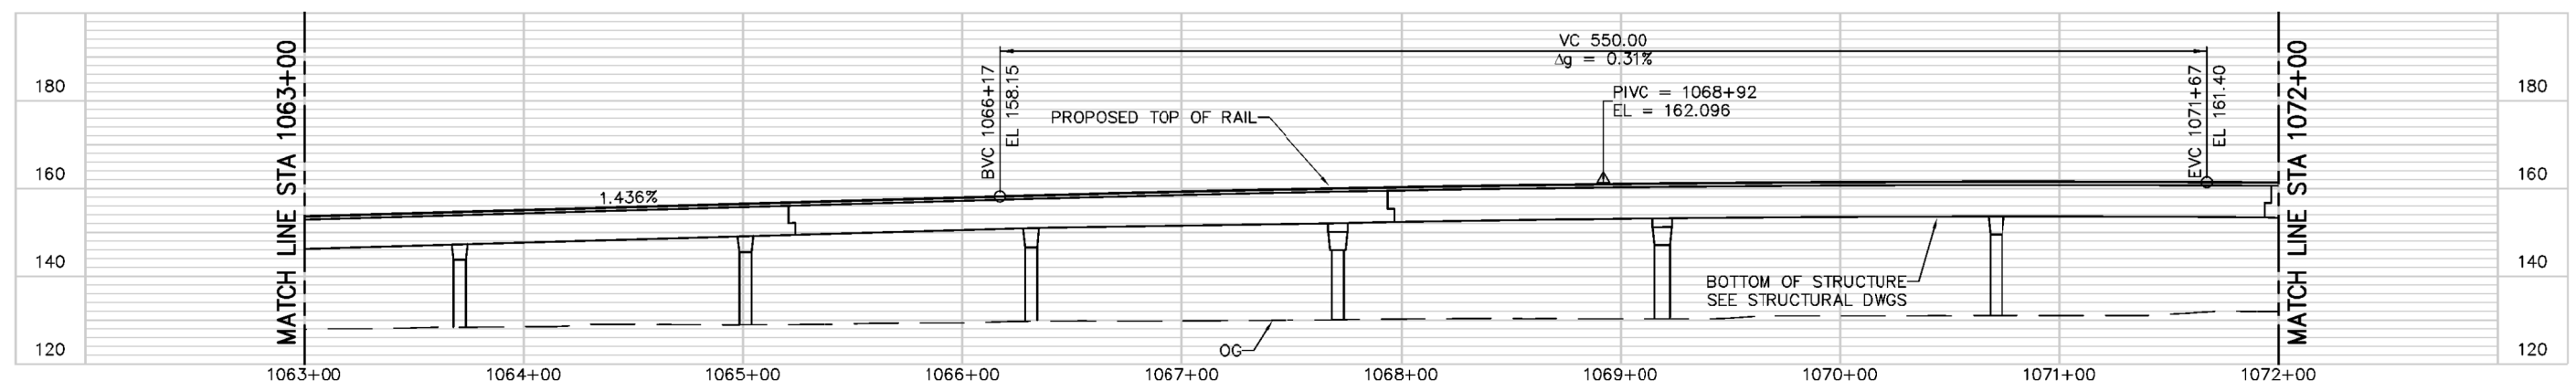

I:\18_2018 - 4_13pm_C:\oads\lib\pna\sub\reference\west\0112751\801EX012.dwg

NO.	DATE	REVISIONS



SUBMITTED	
DESIGNED	CHECKED
DRAWN	CADD FILE NAME 801EX012.dwg




APPROVED	
BKF 100+ YEARS ENGINEERS / SURVEYORS / PLANNERS	
CADD FILE DATE 07/18/2018	SCALE 1"=40' H; 1"=20' V
SUBMITTA DATE	BOARD APPROVAL DATE

EASTRIDGE TO BART REGIONAL CONNECTOR CAPITOL EXPRESSWAY LIGHT RAIL PROJECT		
ENVIRONMENTAL EXHIBITS STA 1063+00 TO STA 1072+00		
PCA NO.	CONTRACT NO. C801	FILE LOCATION PROJECTWISE


SHEET 12
OF 15
DRAWING NO. EX012
REVISION

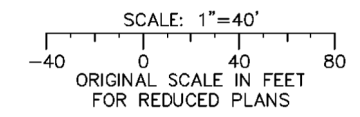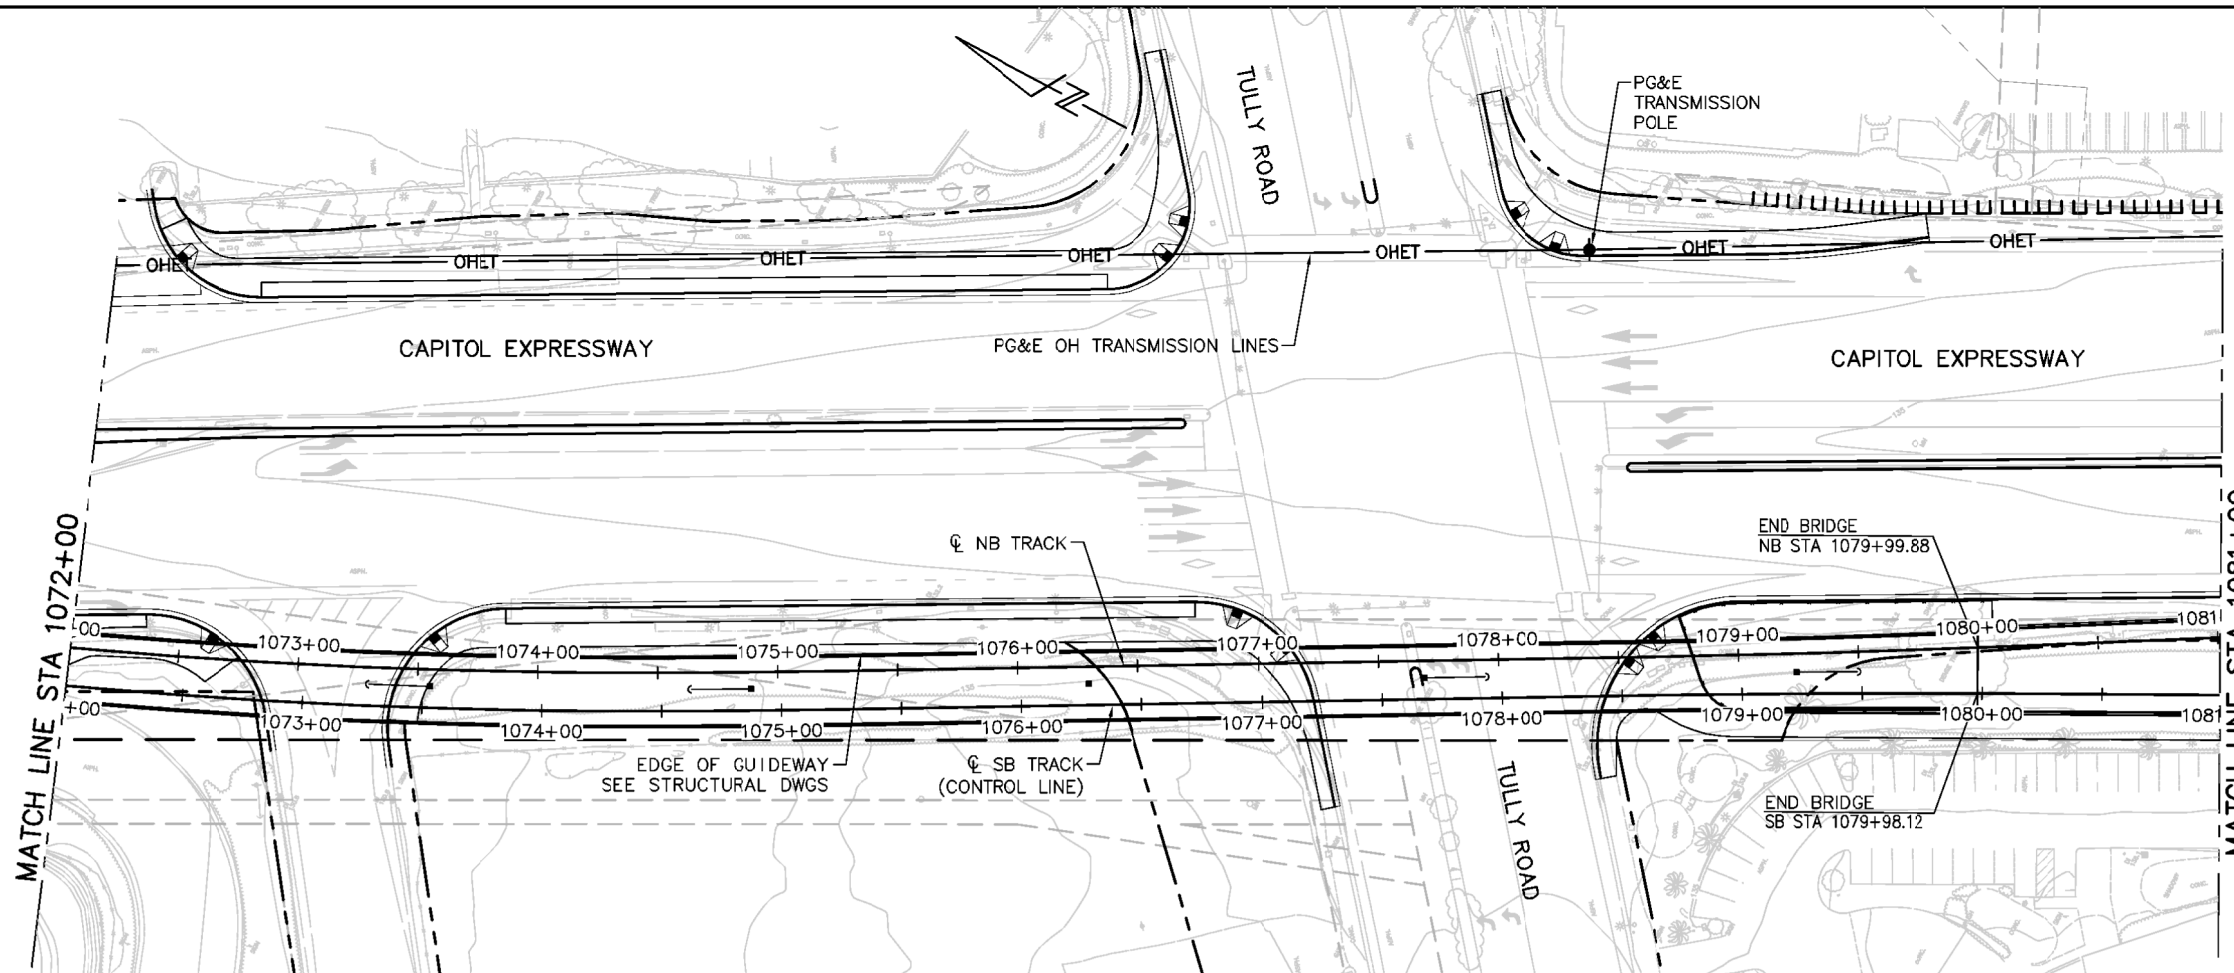

NB TRACK PROFILE

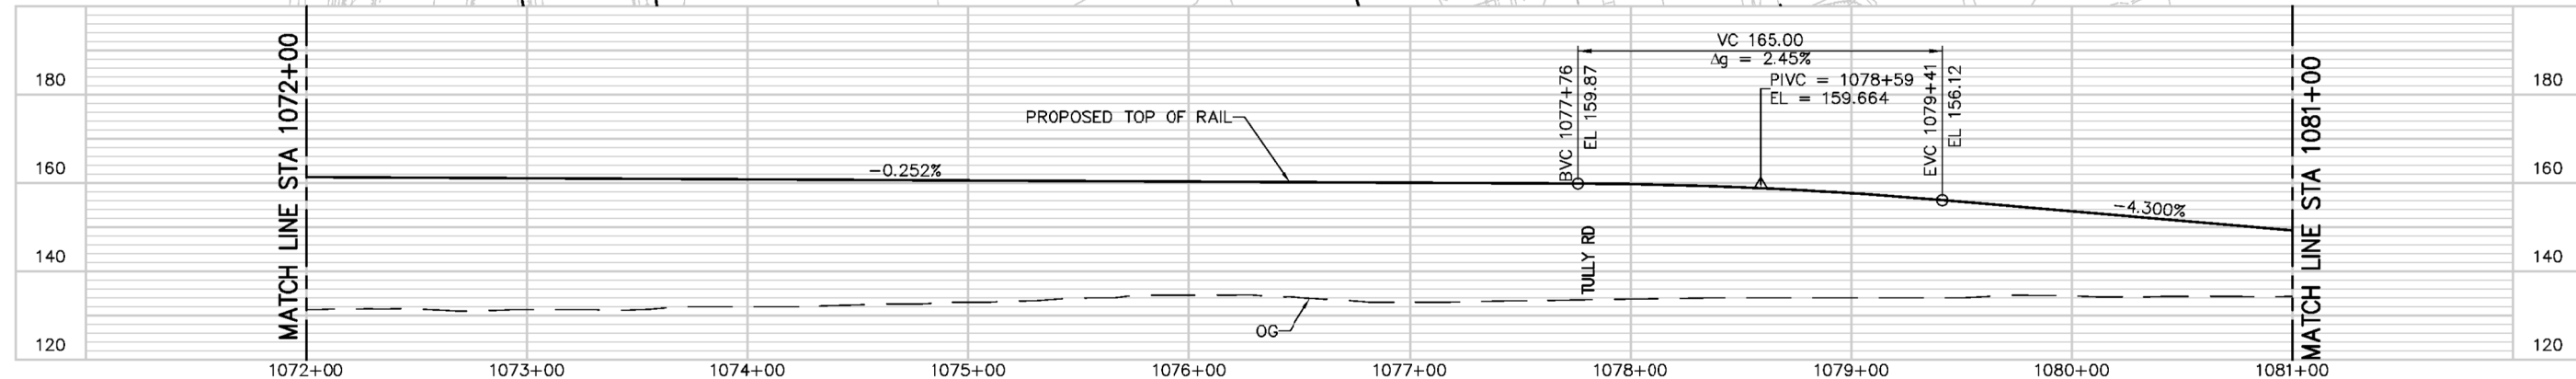

SB TRACK PROFILE

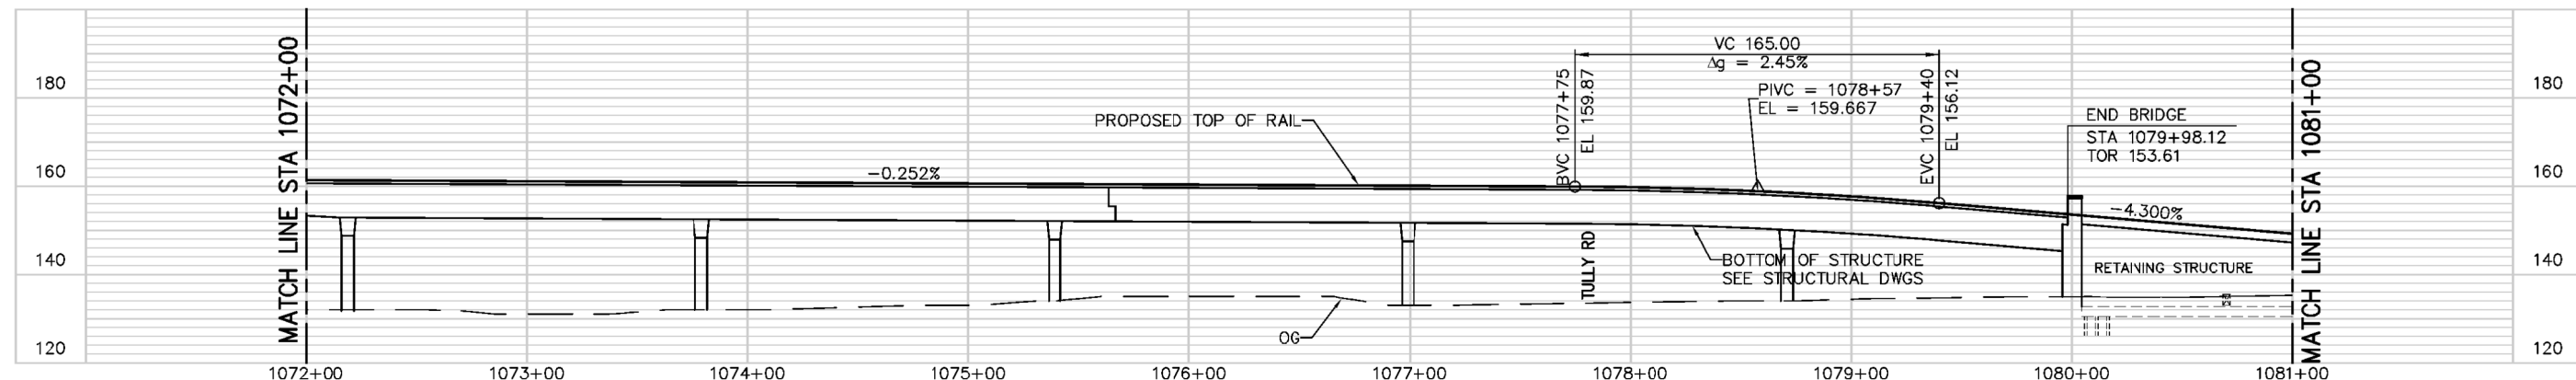

July 20, 2018 - 10:29am C:\csd\sb\env\sb\kirkwood\west\801EX013.dwg

NO.	DATE	REVISIONS

SUBMITTED	
DESIGNED	CHECKED
DRAWN	CADD FILE NAME 801EX013.dwg



BKF100+
YEARS
ENGINEERS / SURVEYORS / PLANNERS



CADD FILE DATE 07/19/2018	SCALE 1"=40' H; 1"=20' V
SUBMITTA DATE	BOARD APPROVAL DATE

EASTRIDGE TO BART REGIONAL CONNECTOR
CAPITOL EXPRESSWAY LIGHT RAIL PROJECT


ENVIRONMENTAL EXHIBITS
STA 1072+00 TO STA 1081+00

PCA NO.	CONTRACT NO. C801	FILE LOCATION PROJECTWISE
---------	----------------------	------------------------------


SHEET 13 OF 15
DRAWING NO. EX013
REVISION

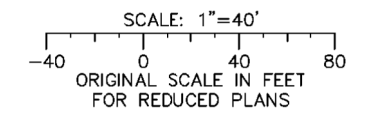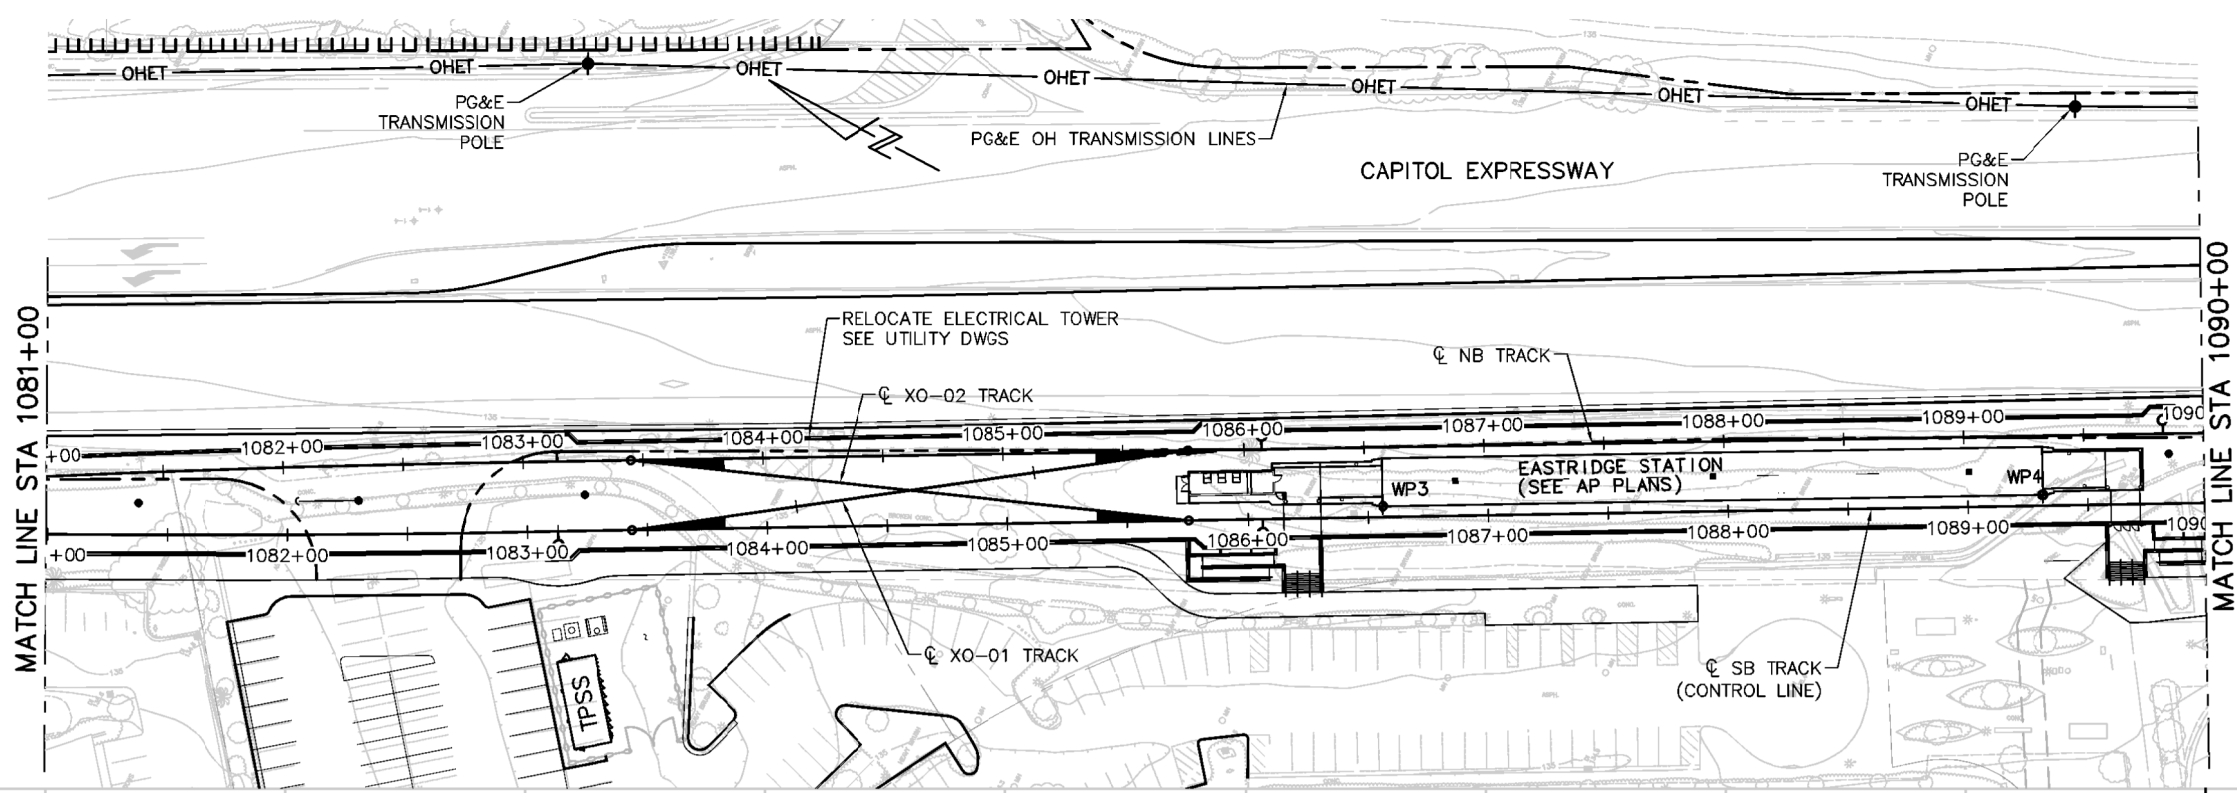

NB TRACK PROFILE

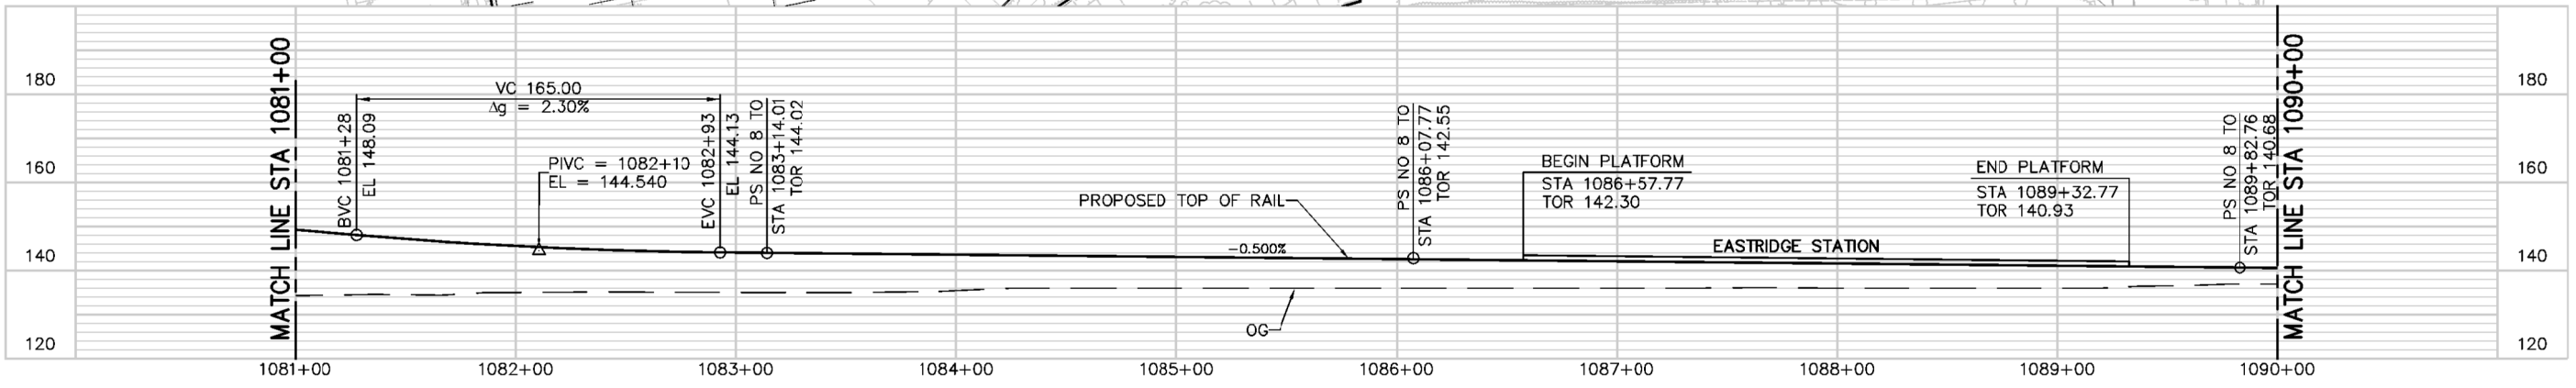

SB TRACK PROFILE

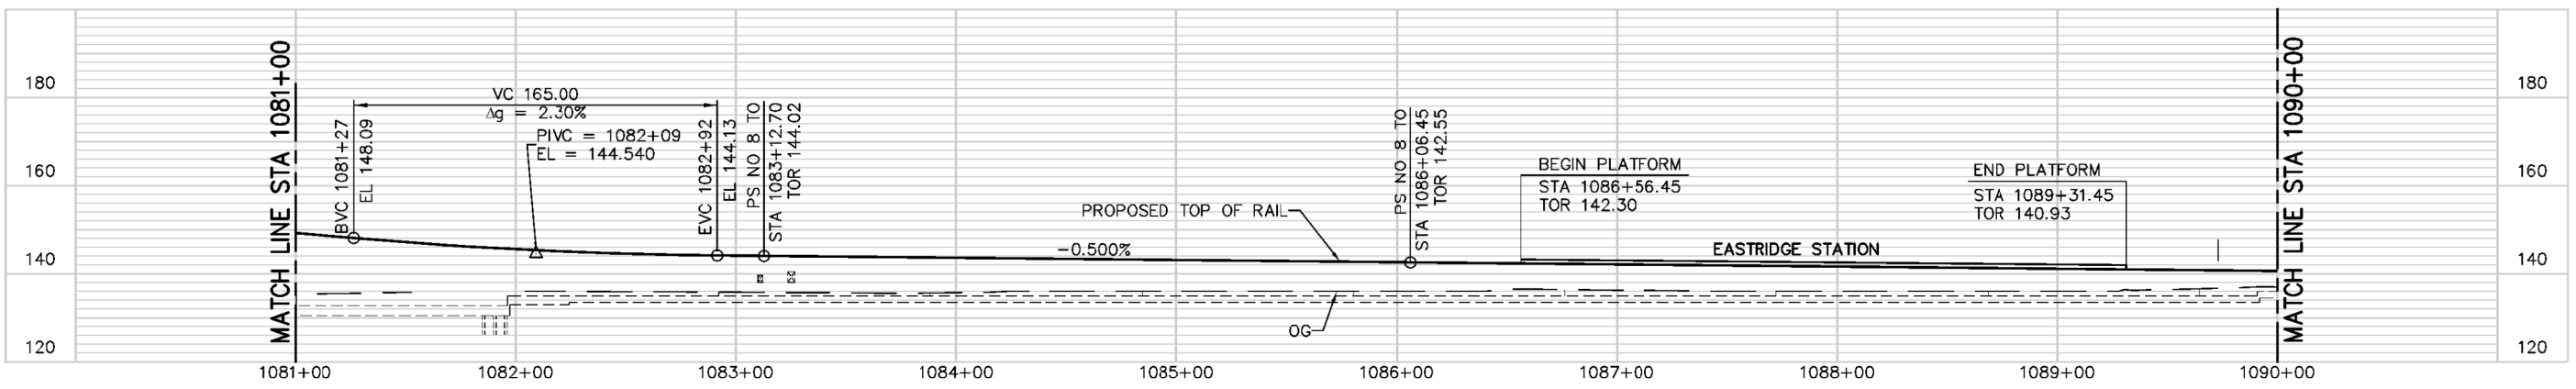

JUL 19, 2018 - 4:18pm C:\oads\lib\pna\subarea\east\0112751\801EX014.dwg

NO.	DATE	REVISIONS

SUBMITTED	
DESIGNED	CHECKED
DRAWN	CADD FILE NAME 801EX014.dwg



APPROVED

BKF 100+
YEARS
ENGINEERS / SURVEYORS / PLANNERS

CADD FILE DATE: 07/18/2018
SUBMITTA DATE:

SCALE: 1"=40' H; 1"=20' V
BOARD APPROVAL DATE:

EASTRIDGE TO BART REGIONAL CONNECTOR
CAPITOL EXPRESSWAY LIGHT RAIL PROJECT



ENVIRONMENTAL EXHIBITS
STA 1081+00 TO STA 1090+00

PCA NO.:


CONTRACT NO.: C801

FILE LOCATION: PROJECTWISE


SHEET	14
OF	15
DRAWING NO.	EX014
REVISION	

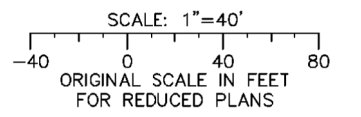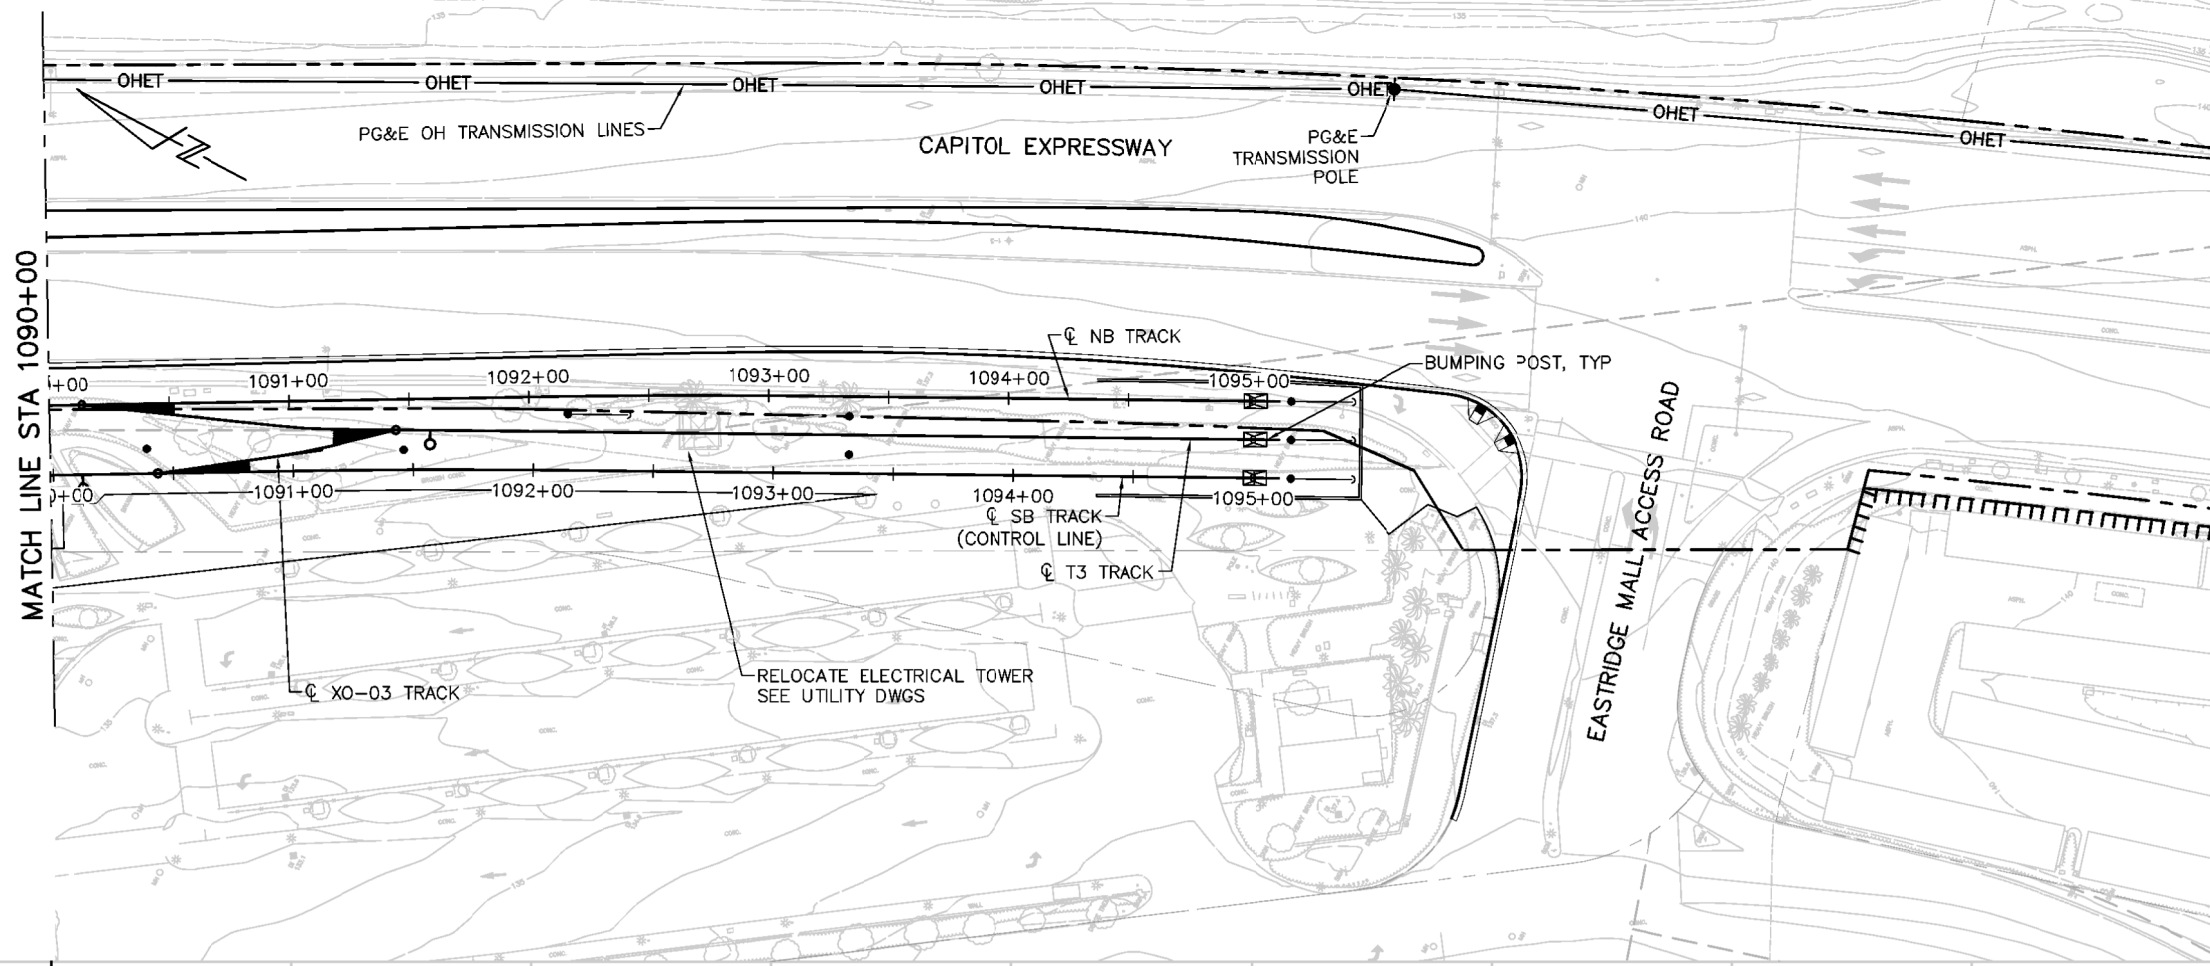

NB TRACK PROFILE

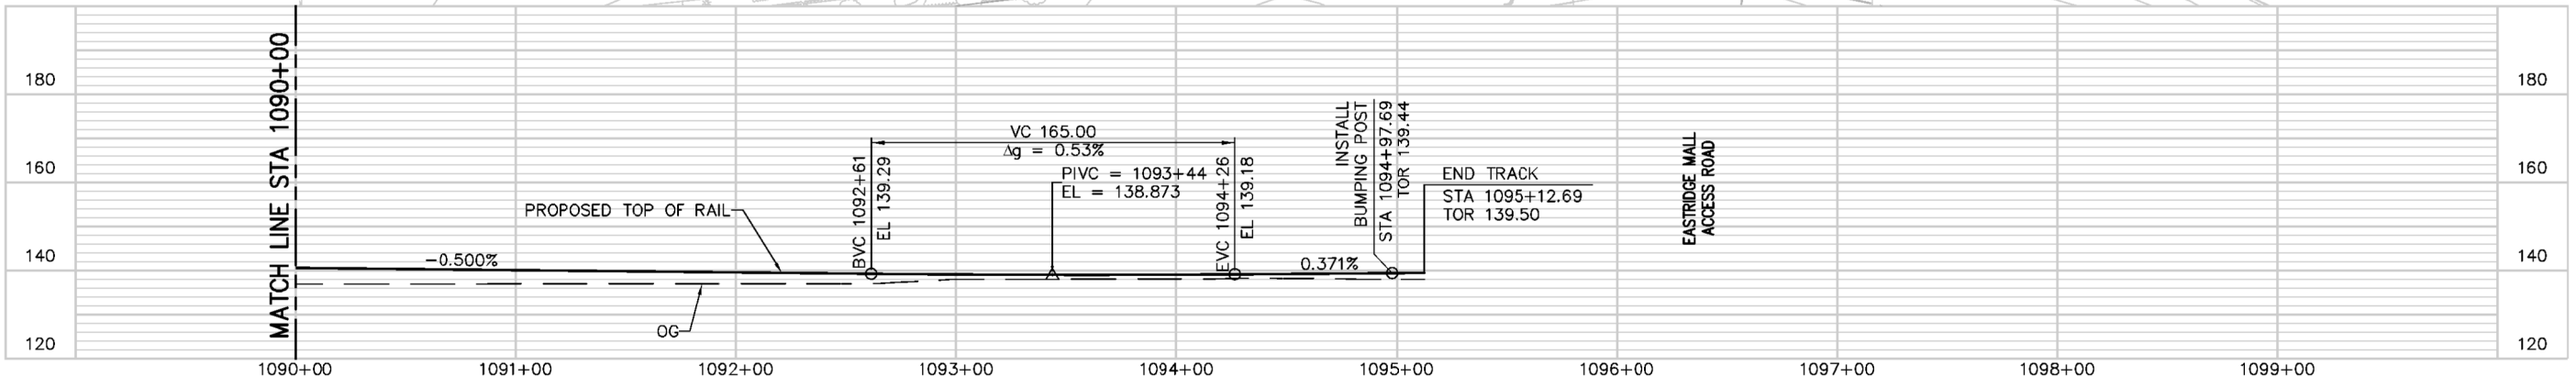

SB TRACK PROFILE

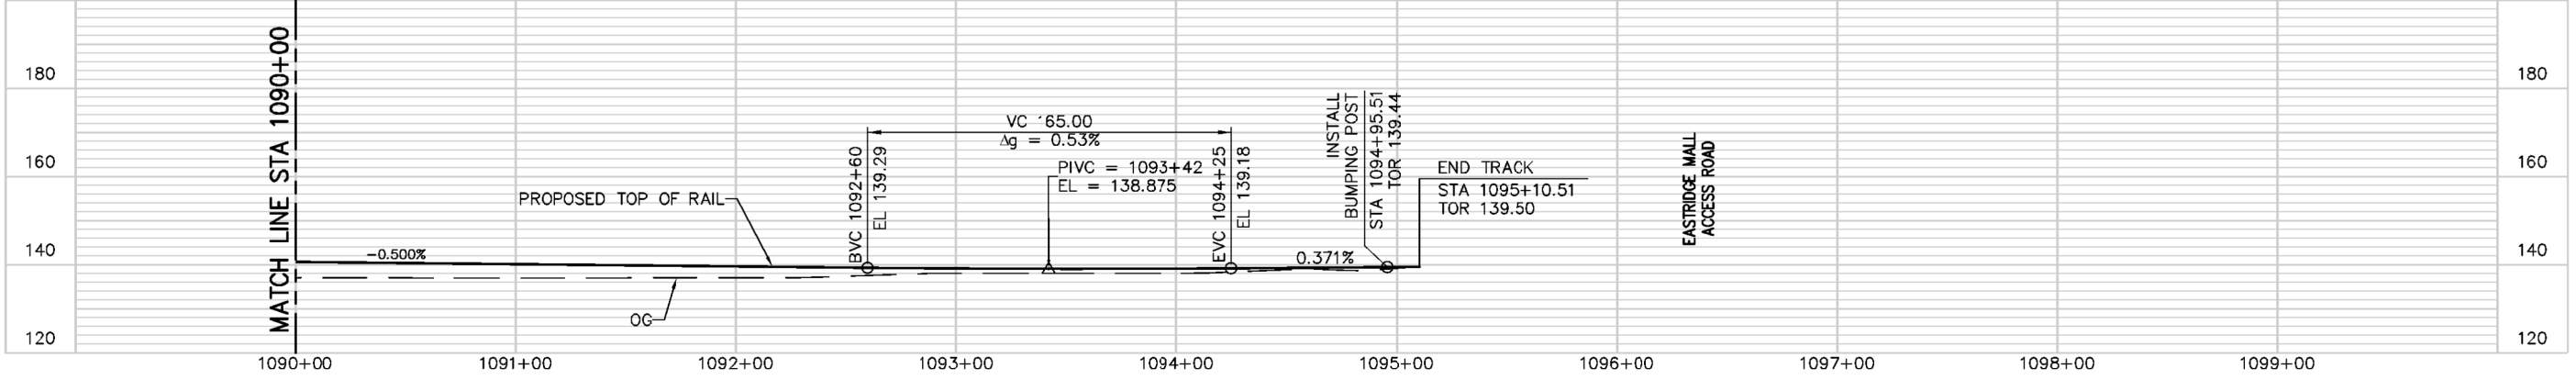

J:\proj_20_2018 - 10-30m - C:\cadd\ba\ba\kwork\west\801EX015.dwg

NO.	DATE	REVISIONS

SUBMITTED	
DESIGNED	CHECKED
DRAWN	CADD FILE NAME 801EX015.dwg



APPROVED

CADD FILE DATE: 07/19/2018
SUBMITTA DATE:

SCALE: 1"=40' H'; 1"=20' V
BOARD APPROVAL DATE:

EASTRIDGE TO BART REGIONAL CONNECTOR
CAPITOL EXPRESSWAY LIGHT RAIL PROJECT

ENVIRONMENTAL EXHIBITS
STA 1090+00 TO STA 1096+00

PCA NO.	CONTRACT NO. C801	FILE LOCATION PROJECTWISE
---------	----------------------	------------------------------

SHEET 15 OF 15
DRAWING NO. EX015
REVISION